


BIRD NO. 2 MINE
LIST OF MINE OPENINGS

Surface Area	Description of Opening	Estimated Surface Elevation	Estimated Bottom of Coal Seam Elevation U. Kitt. (C') & Mitt. (B)
17	Weber Airshaft	1609	1115 1009
18	Drain Hole	1486	1090 975
19	No. 5 Powerhole	1638	1142 -----
20	No. 14 Powerhole	1791	1118 -----
21	No. 12 Powerhole	1791	1099 -----
22	No. 2 Subst. Powerhole	1615	1095 -----
23	No. 2 Exhaust Shaft	1615	1106 -----
24	No. 11 Powerhole	1632	1130 -----
25	No. 12 Powerhole	1754	1184 -----
26	No. 6-A Powerhole	1752	1276 -----
27	No. 6 Subst. Powerhole	1752	1276 -----
28	No. 6 Waterhole	1752	1275 -----
29	No. 10 Powerhole	2050	1406 -----
30	No. 3 Subst. Powerhole	1924	1277 -----
31	No. 4 Subst. Powerhole	1620	1161 -----
32	No. 1 Exhaust Fan	1351	1293 -----
33	Drainage Waterway	1115	1245 -----
34	Drift Portal	1250	1250 -----
35	Caved Portal	1270	1253 -----
36	Manway Pipe	1275	1255 -----
37	Bird No. 1 Airshaft	1294	1288 -----
38	Bird No. 1 Drift	1294	1294 -----
39	Bird No. 1 Drift	1294	1294 -----
40	Bird No. 1 Drift	1294	1294 -----
41	Bird No. 1 Drift	1390	1390 -----
42	Bird No. 1 Drift	1390	1390 -----
43	Bird No. 5 Drift	1425	1425 -----
44	Bird No. 5 Drift	1400	1400 -----
45	Bird No. 5 Drift	1395	1395 -----
46	Bird No. 5 Drift	1330	1330 -----
47	Bird No. 5 Drift	1325	1325 -----
48	Bird No. 5 Drift	1320	1320 -----
49	Bird No. 5 Drift	1310	1310 -----
50	Bird No. 5 Main Drift	1299	1300 -----
51	Internal Hydraulic Seal	N/A	1080 -----

LEGEND

- [Solid Blue Box] ADJACENT UNDERGROUND MINE WORKS (NO HYDRAULIC INTERCONNECTION)
- [Dotted Blue Box] ADJACENT UNDERGROUND MINE WORKS (KNOWN HYDRAULIC INTERCONNECTION)
- PERMIT LINE
- UK OUTCROP
- MINE WORKINGS
- OPENINGS
- PIPELINE

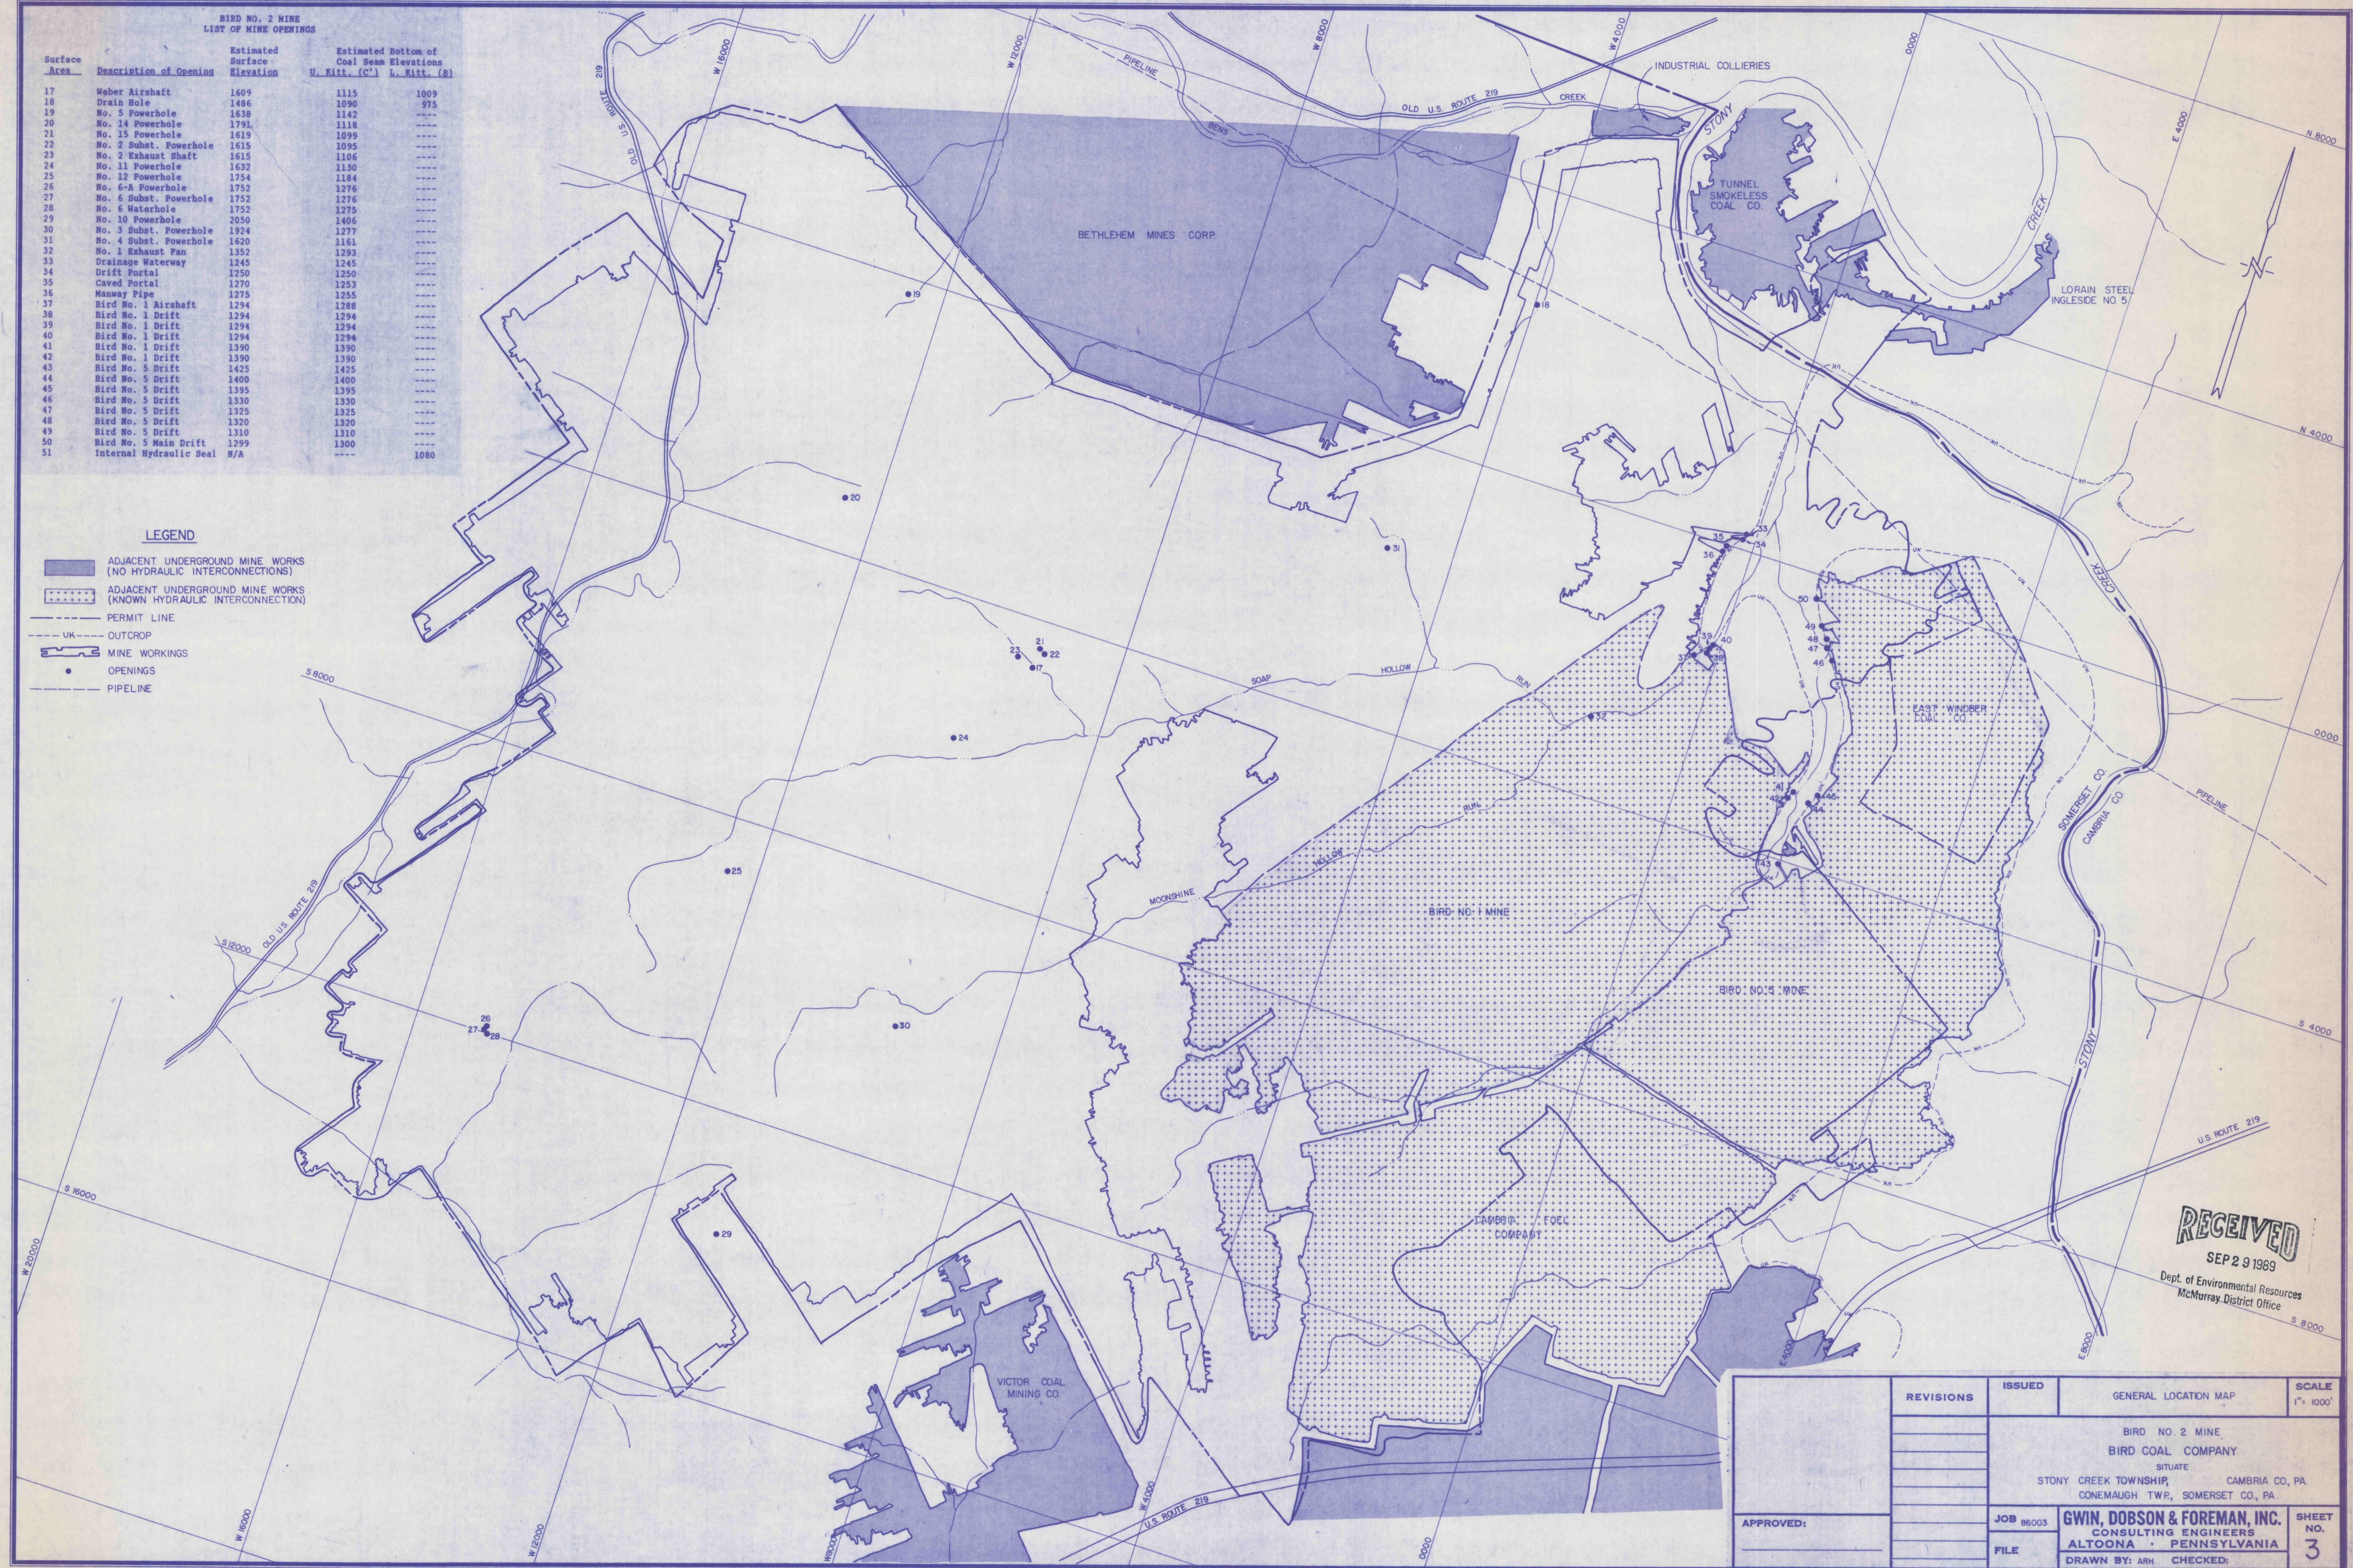

RECEIVED
SEP 29 1989

Dept. of Environmental Resources
McMurray District Office

REVISIONS	ISSUED	GENERAL LOCATION MAP	SCALE 1" = 1000'
BIRD NO. 2 MINE BIRD COAL COMPANY			
STONY CREEK TOWNSHIP, CAMBRIA CO., PA. CONEMAUGH TWP., SOMERSET CO., PA.			
JOB B6003	GWIN, DOBSON & FOREMAN, INC.		
FILE	CONSULTING ENGINEERS ALTOONA • PENNSYLVANIA		
DRAWN BY: ARH CHECKED: 3			