



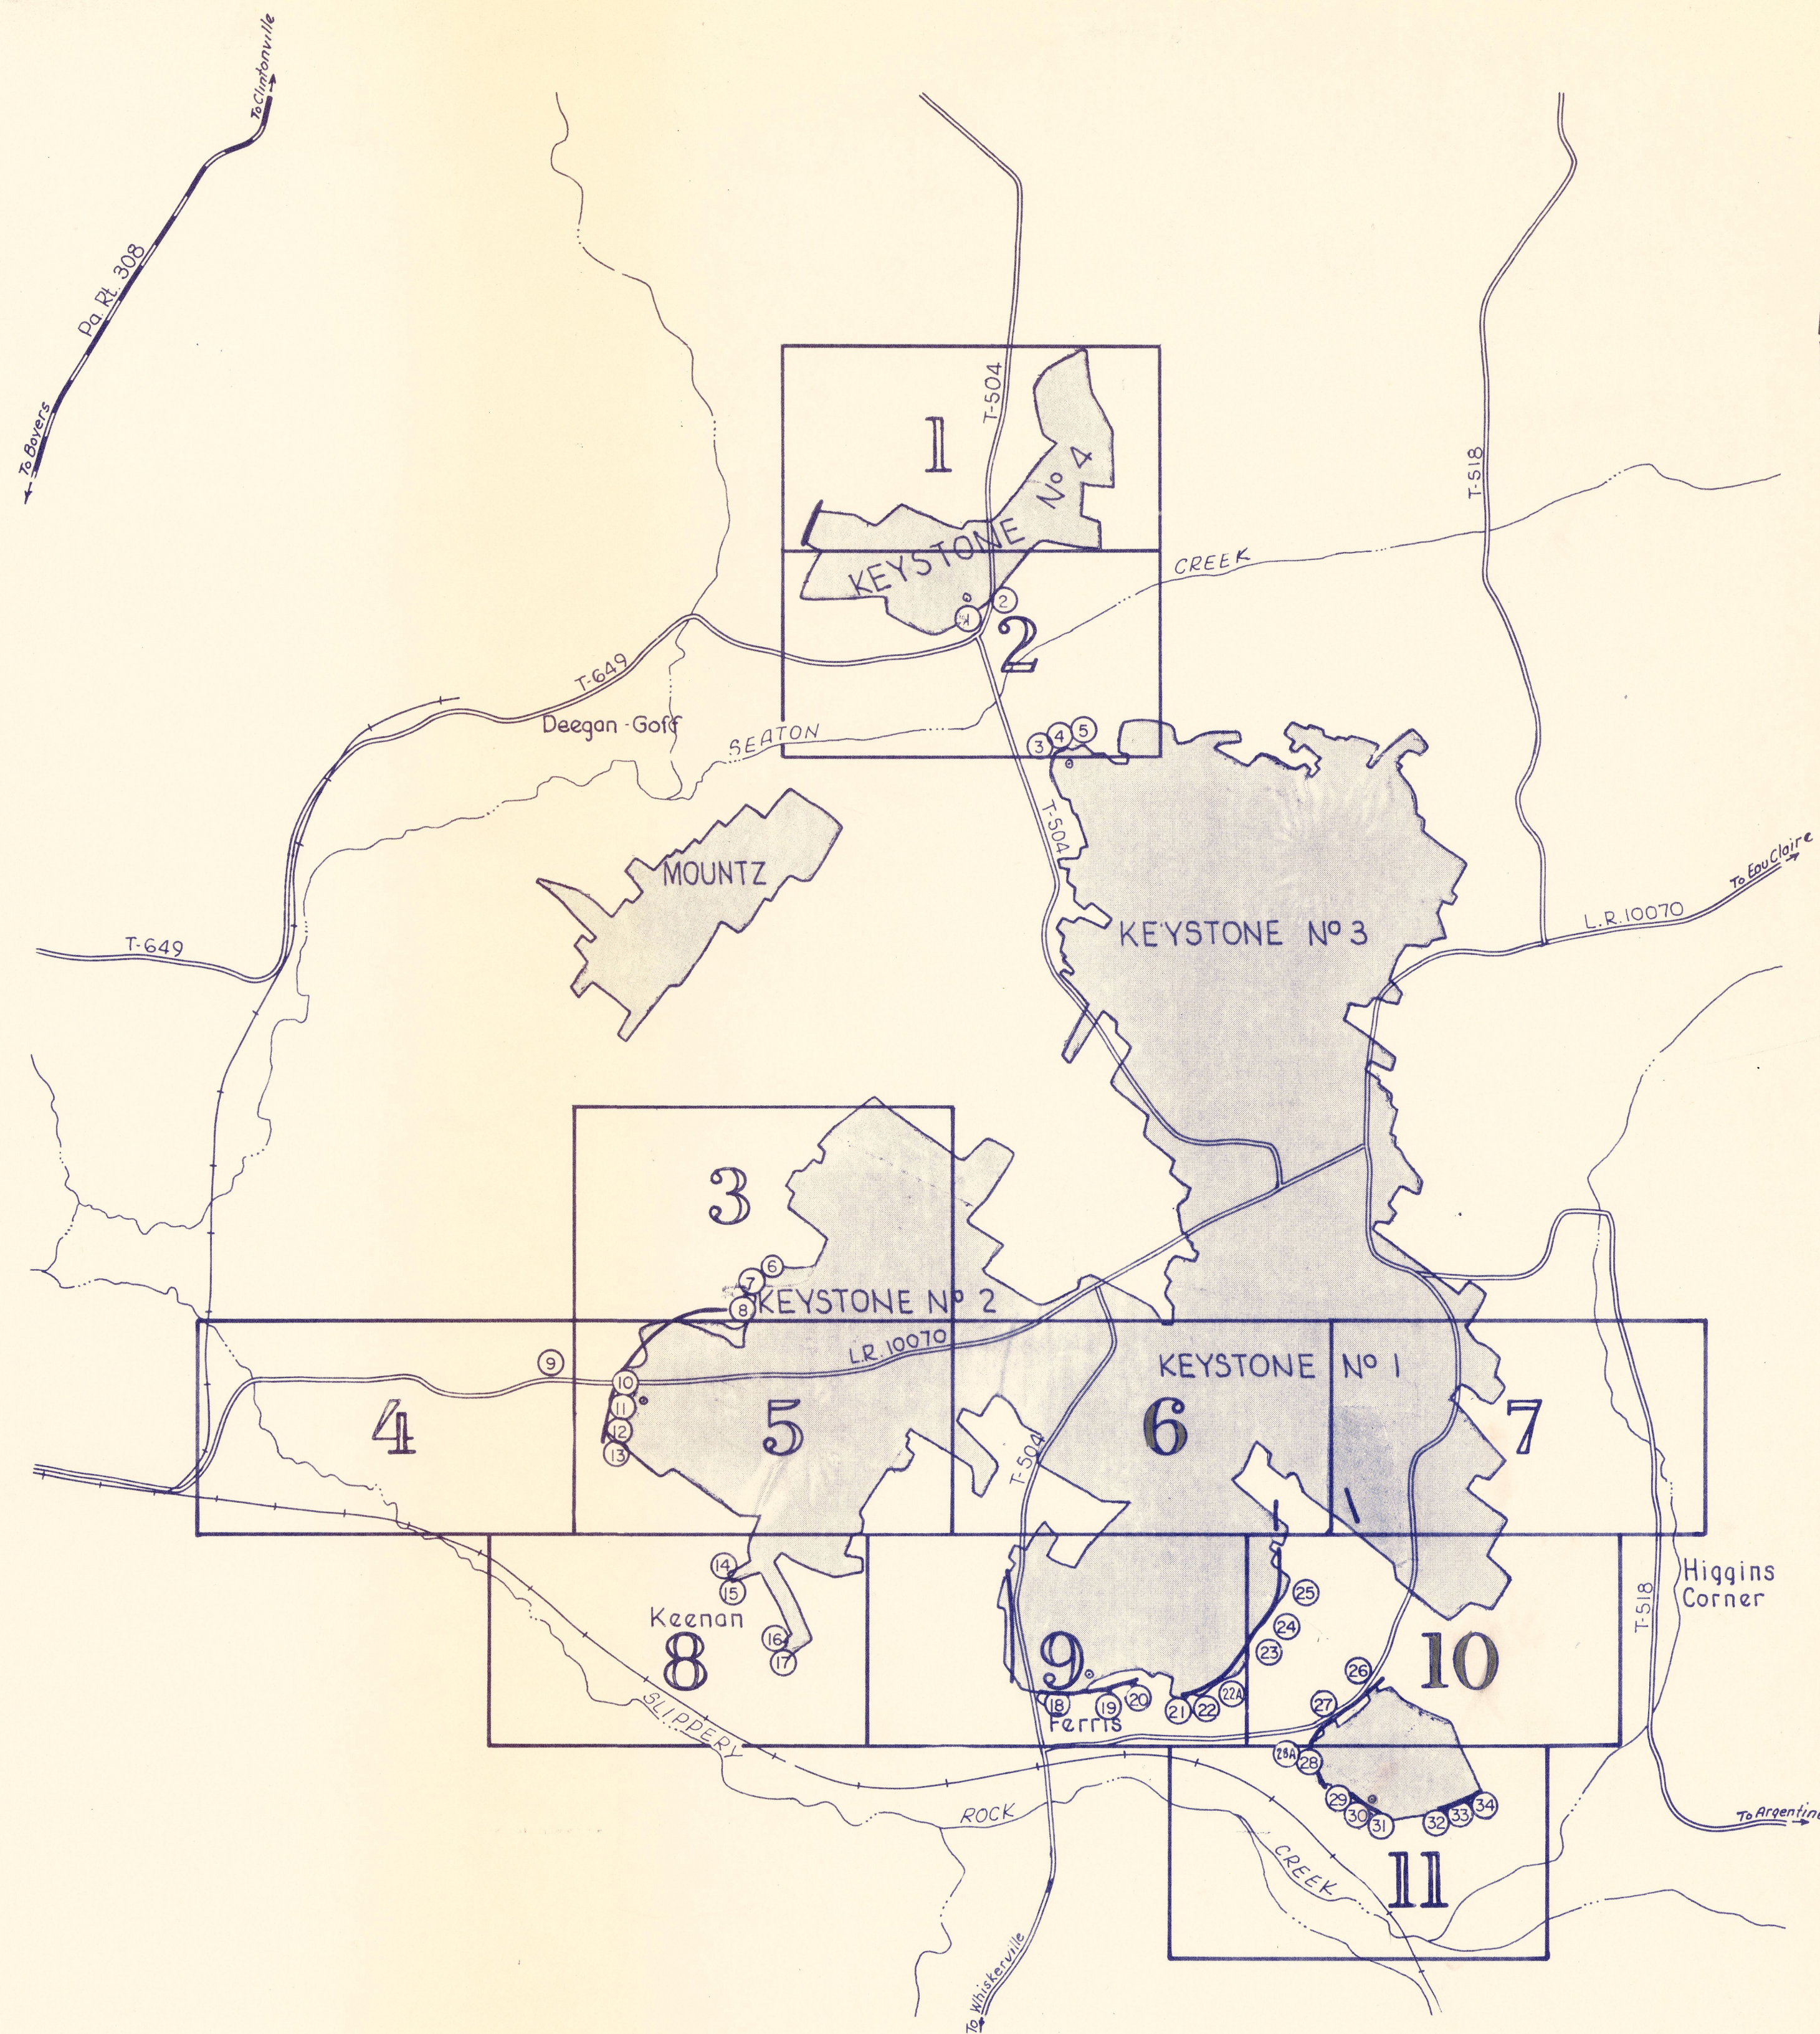

INDEX MAP

- LEGEND**
- ① DEEP MINE SEALS
 - DEEP MINED AREAS
 - OBSERVATION HOLES
 - GROUT LINE

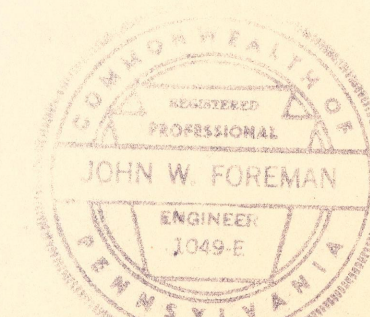

APPROVED
John W. Foreman
 FEB 1973

COMMONWEALTH OF PENNSYLVANIA DEPT. OF ENVIRONMENTAL RESOURCES		
MINE DRAINAGE ABATEMENT PROJECT SLIPPERY ROCK CREEK WATERSHED AREA		
KEYSTONE MINE AREA VENANGO TWP., BUTLER CO., PA		
SCALE	GWIN, DOBSON & FOREMAN, INC. CONSULTING ENGINEERS ALTOONA, PENNSYLVANIA	SHEET NO. A
1"=1000'		

