

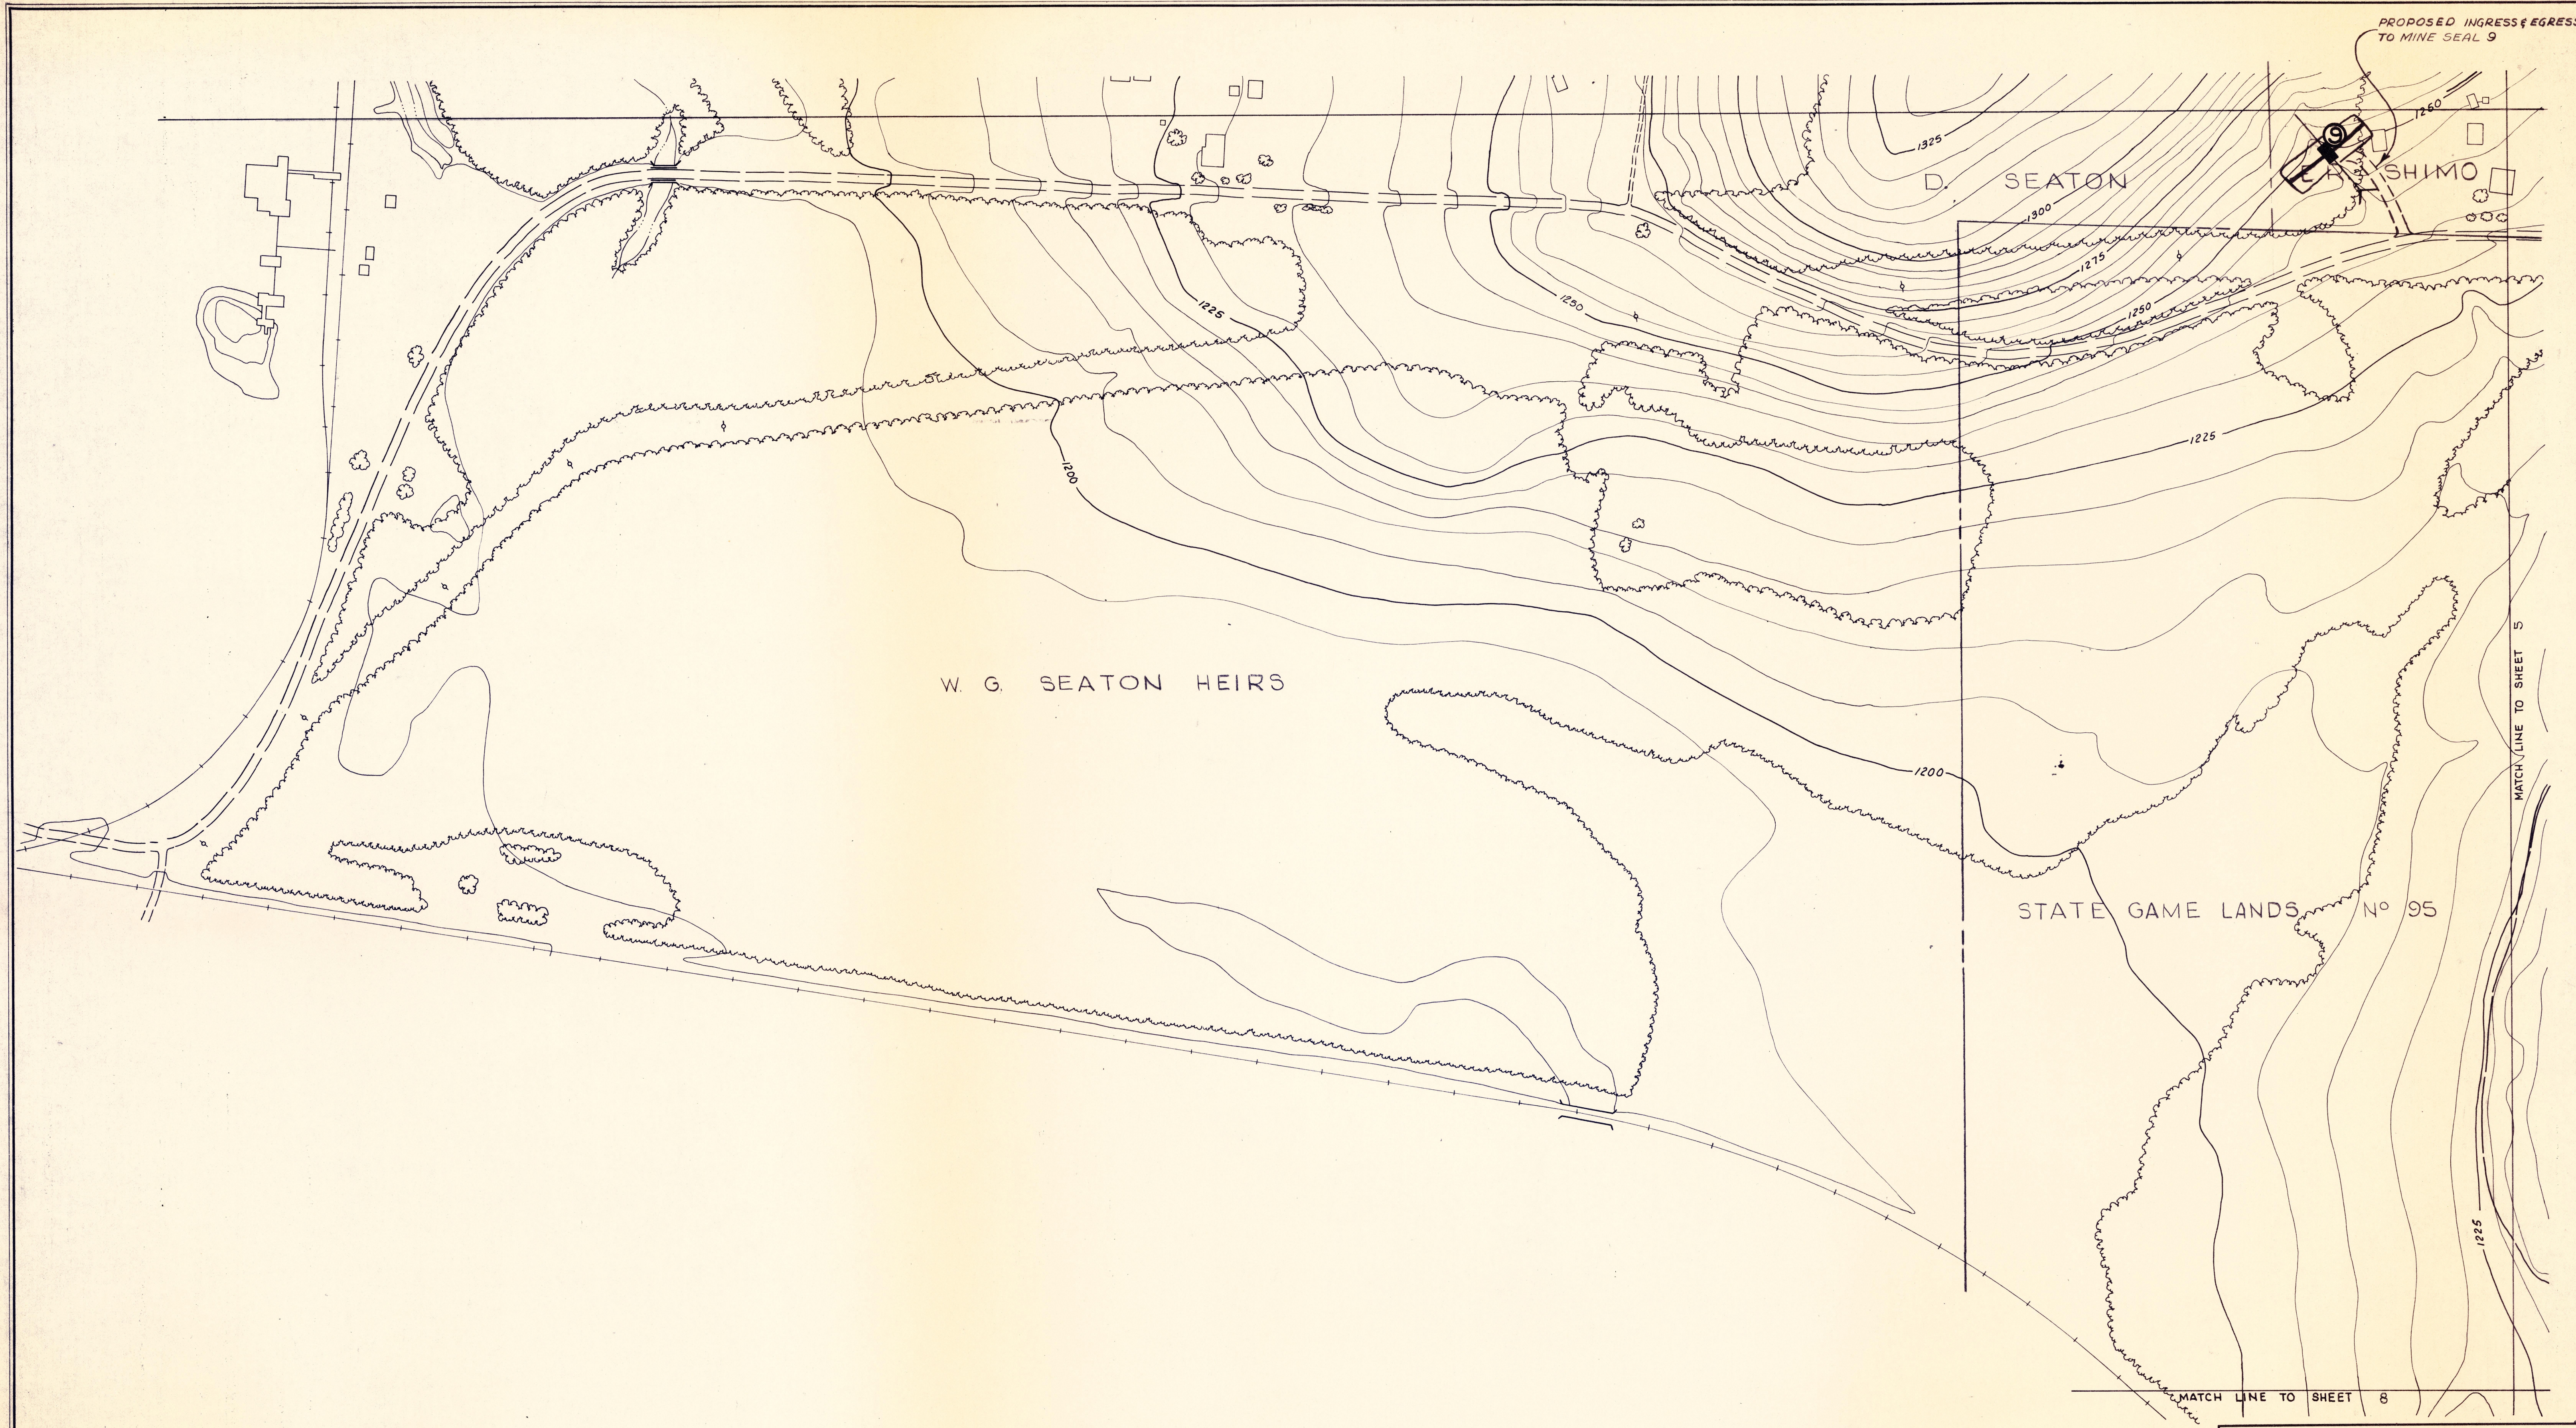


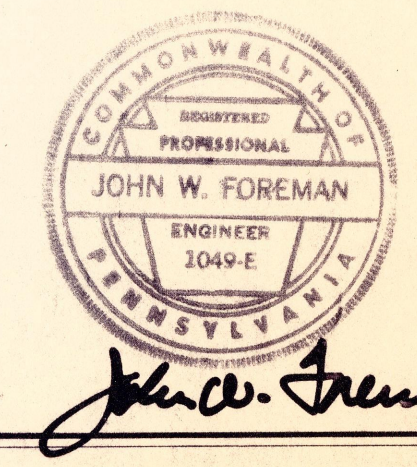

CONTOUR INTERVAL 5'

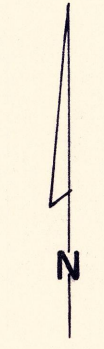

APPROVED
Butler Pa Feb 1913

COMMONWEALTH OF PENNSYLVANIA DEPT. OF ENVIRONMENTAL RESOURCES MINE DRAINAGE ABATEMENT PROJECT SLIPPERY ROCK CREEK WATERSHED AREA KEYSTONE MINE AREA VENANGO TWP., BUTLER CO., PA.		
SCALE 1" = 100'	GWIN, DOBSON & FOREMAN, INC. CONSULTING ENGINEERS ALTOONA · PENNSYLVANIA	SHEET NO. 4