


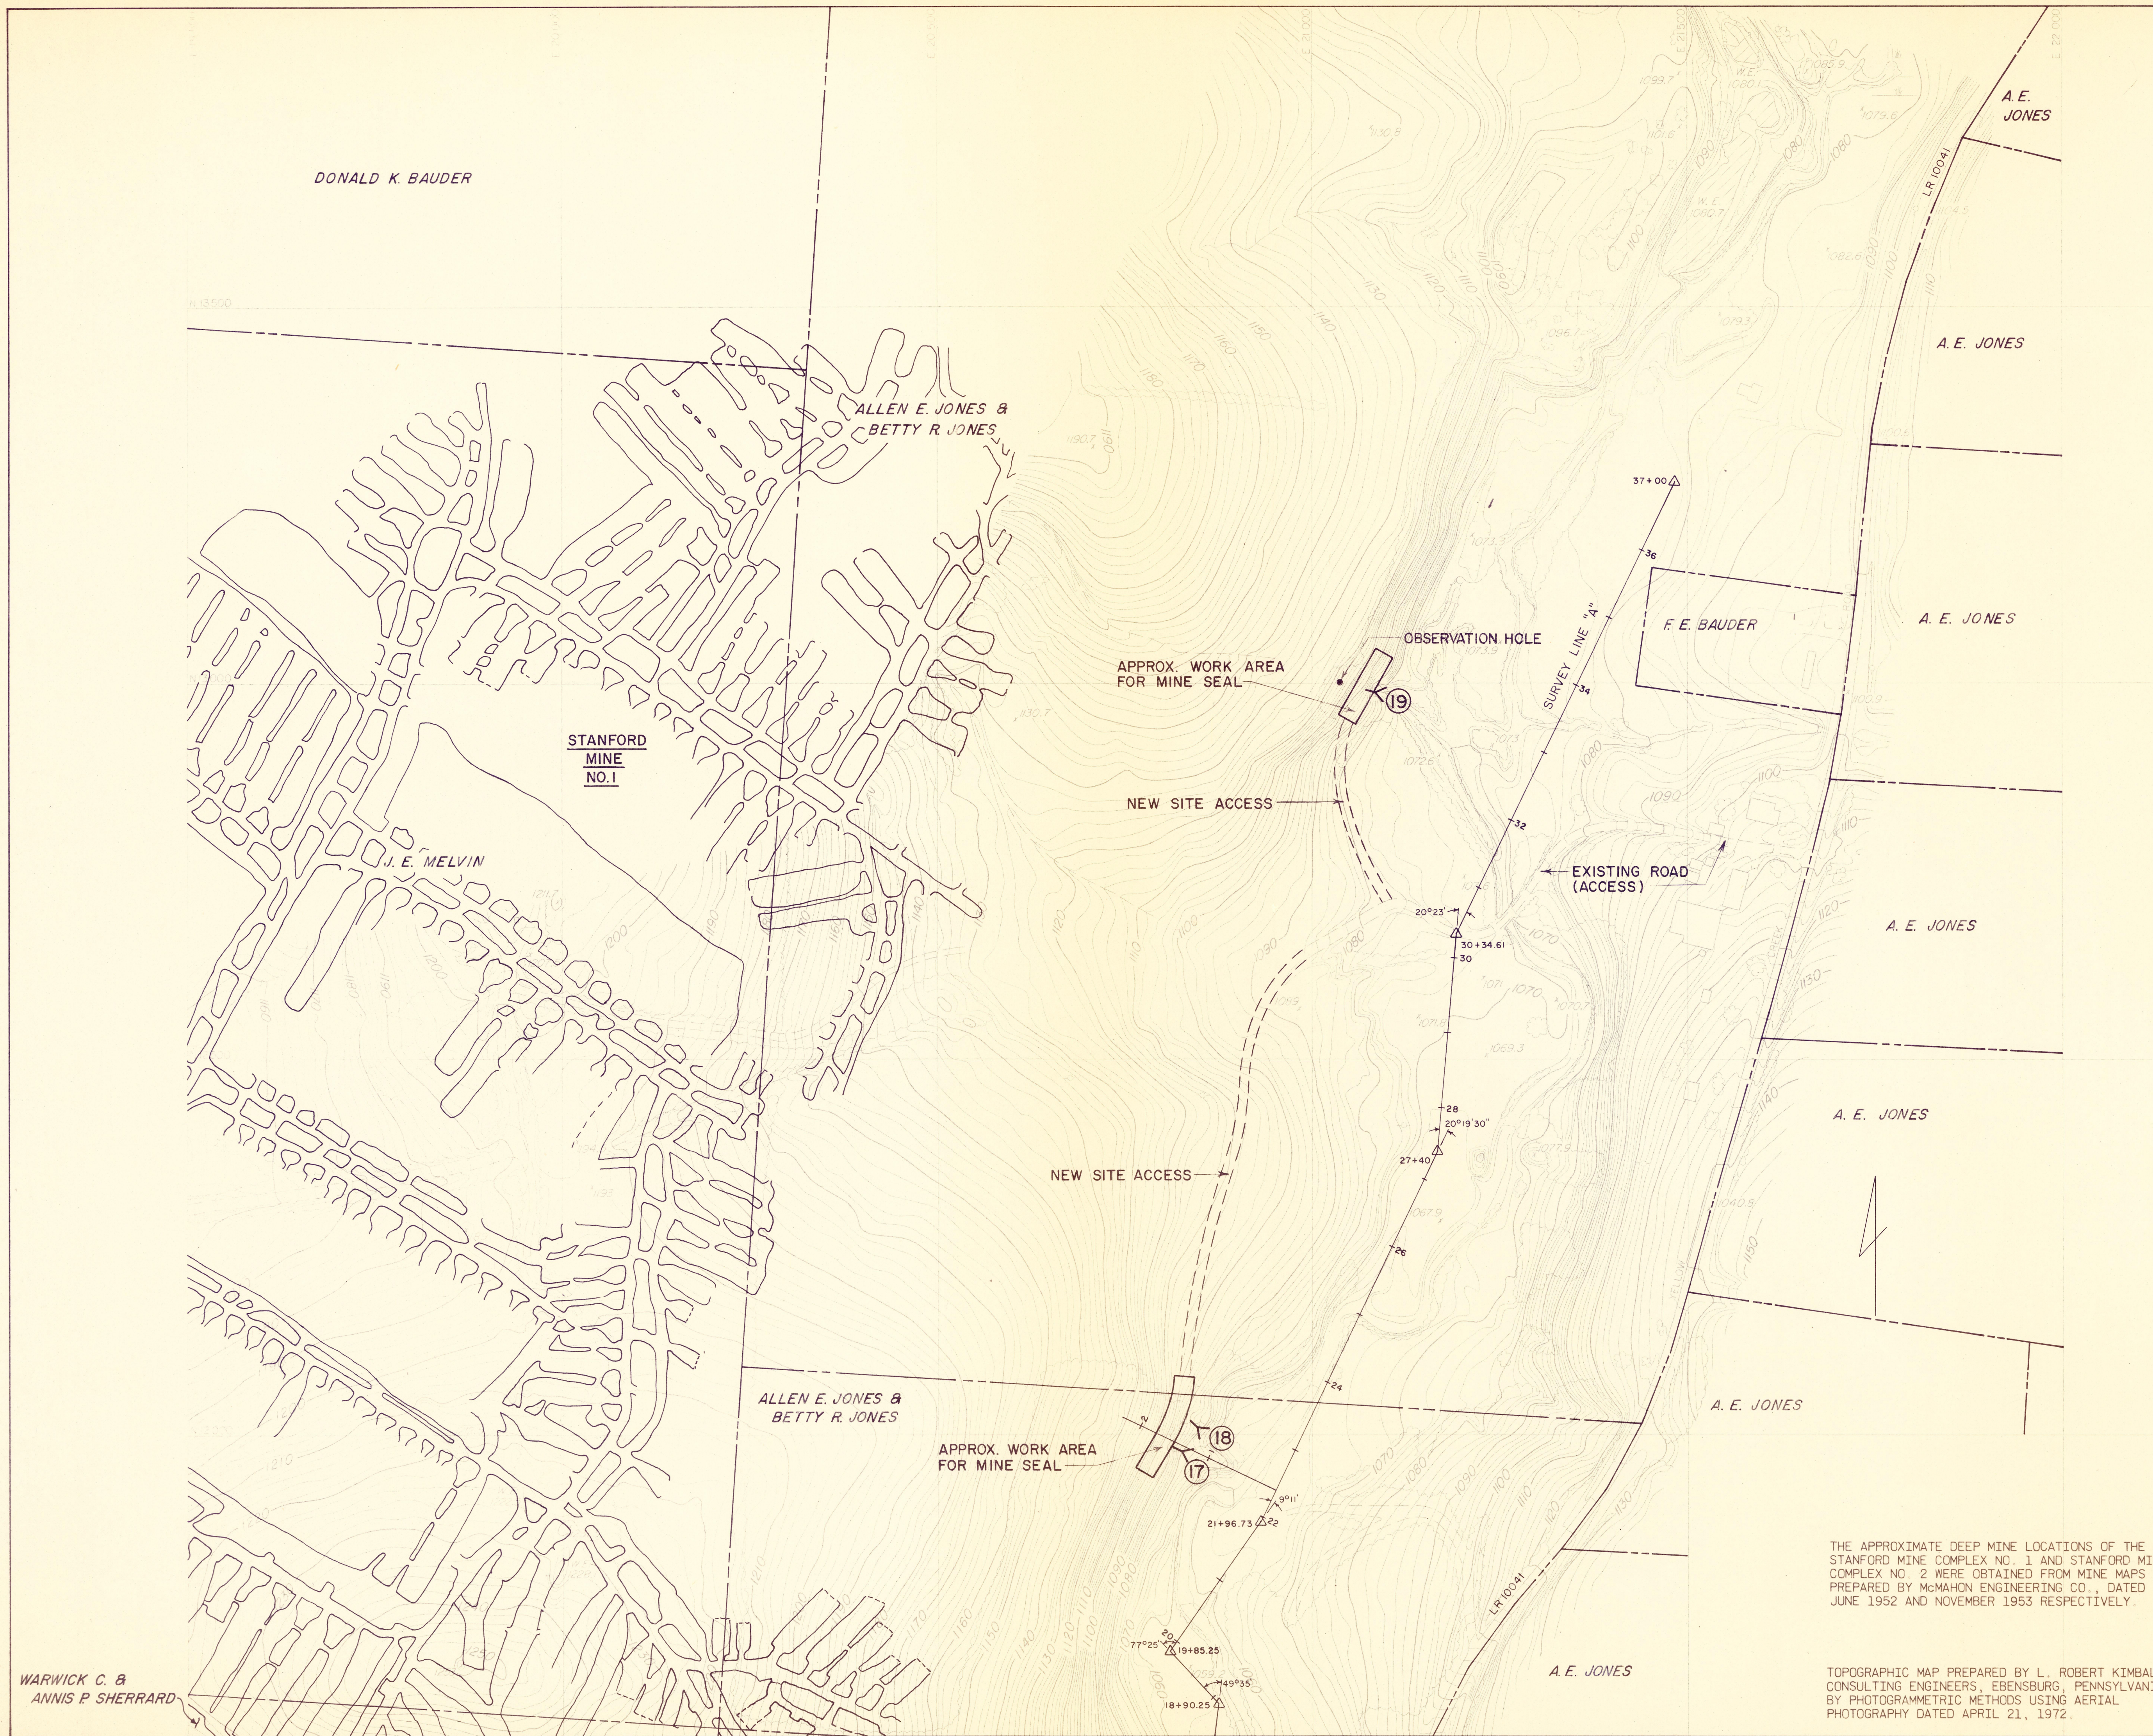

LEGEND

- Access
- Property Line
- ⑤ Mine Entry
- ~ ~ ~ ~ ~ Approximate Deep Mine Location

NO.	DATE	REVISION	APPR.
SUBMITTED			
PROFESSIONAL			
APPROVED			
CHIEF-DIVISION OF MINE RECLAMATION			
APPROVED			
DIRECTOR - BUREAU OF DESIGN			
COMMONWEALTH OF PENNSYLVANIA DEPARTMENT OF ENVIRONMENTAL RESOURCES OFFICE OF RESOURCES MANAGEMENT			
CONTRACT NO. SL 158-1			
DEEP MINE SEALING YELLOW CREEK WATERSHED			
GREEN ENGINEERING CO. Consulting Engineers Planners 504 Beaver St. Sewickley, Penna.			
PLAN OF DEEP MINE SEALS 17 TO 19			
DRAWN BY M.S.B.	DATE AUGUST, 1974	DRAWING NO. 5 of 7	
CHECKED BY H.E.Z.	SCALE 1"=100'		

THE APPROXIMATE DEEP MINE LOCATIONS OF THE STANFORD MINE COMPLEX NO. 1 AND STANFORD MINE COMPLEX NO. 2 WERE OBTAINED FROM MINE MAPS PREPARED BY McMAHON ENGINEERING CO., DATED JUNE 1952 AND NOVEMBER 1953 RESPECTIVELY.

TOPOGRAPHIC MAP PREPARED BY L. ROBERT KIMBALL, CONSULTING ENGINEERS, EBERSBURG, PENNSYLVANIA BY PHOTOGRAMMETRIC METHODS USING AERIAL PHOTOGRAPHY DATED APRIL 21, 1972.

WARWICK C. &
ANNIS P. SHERRARD