


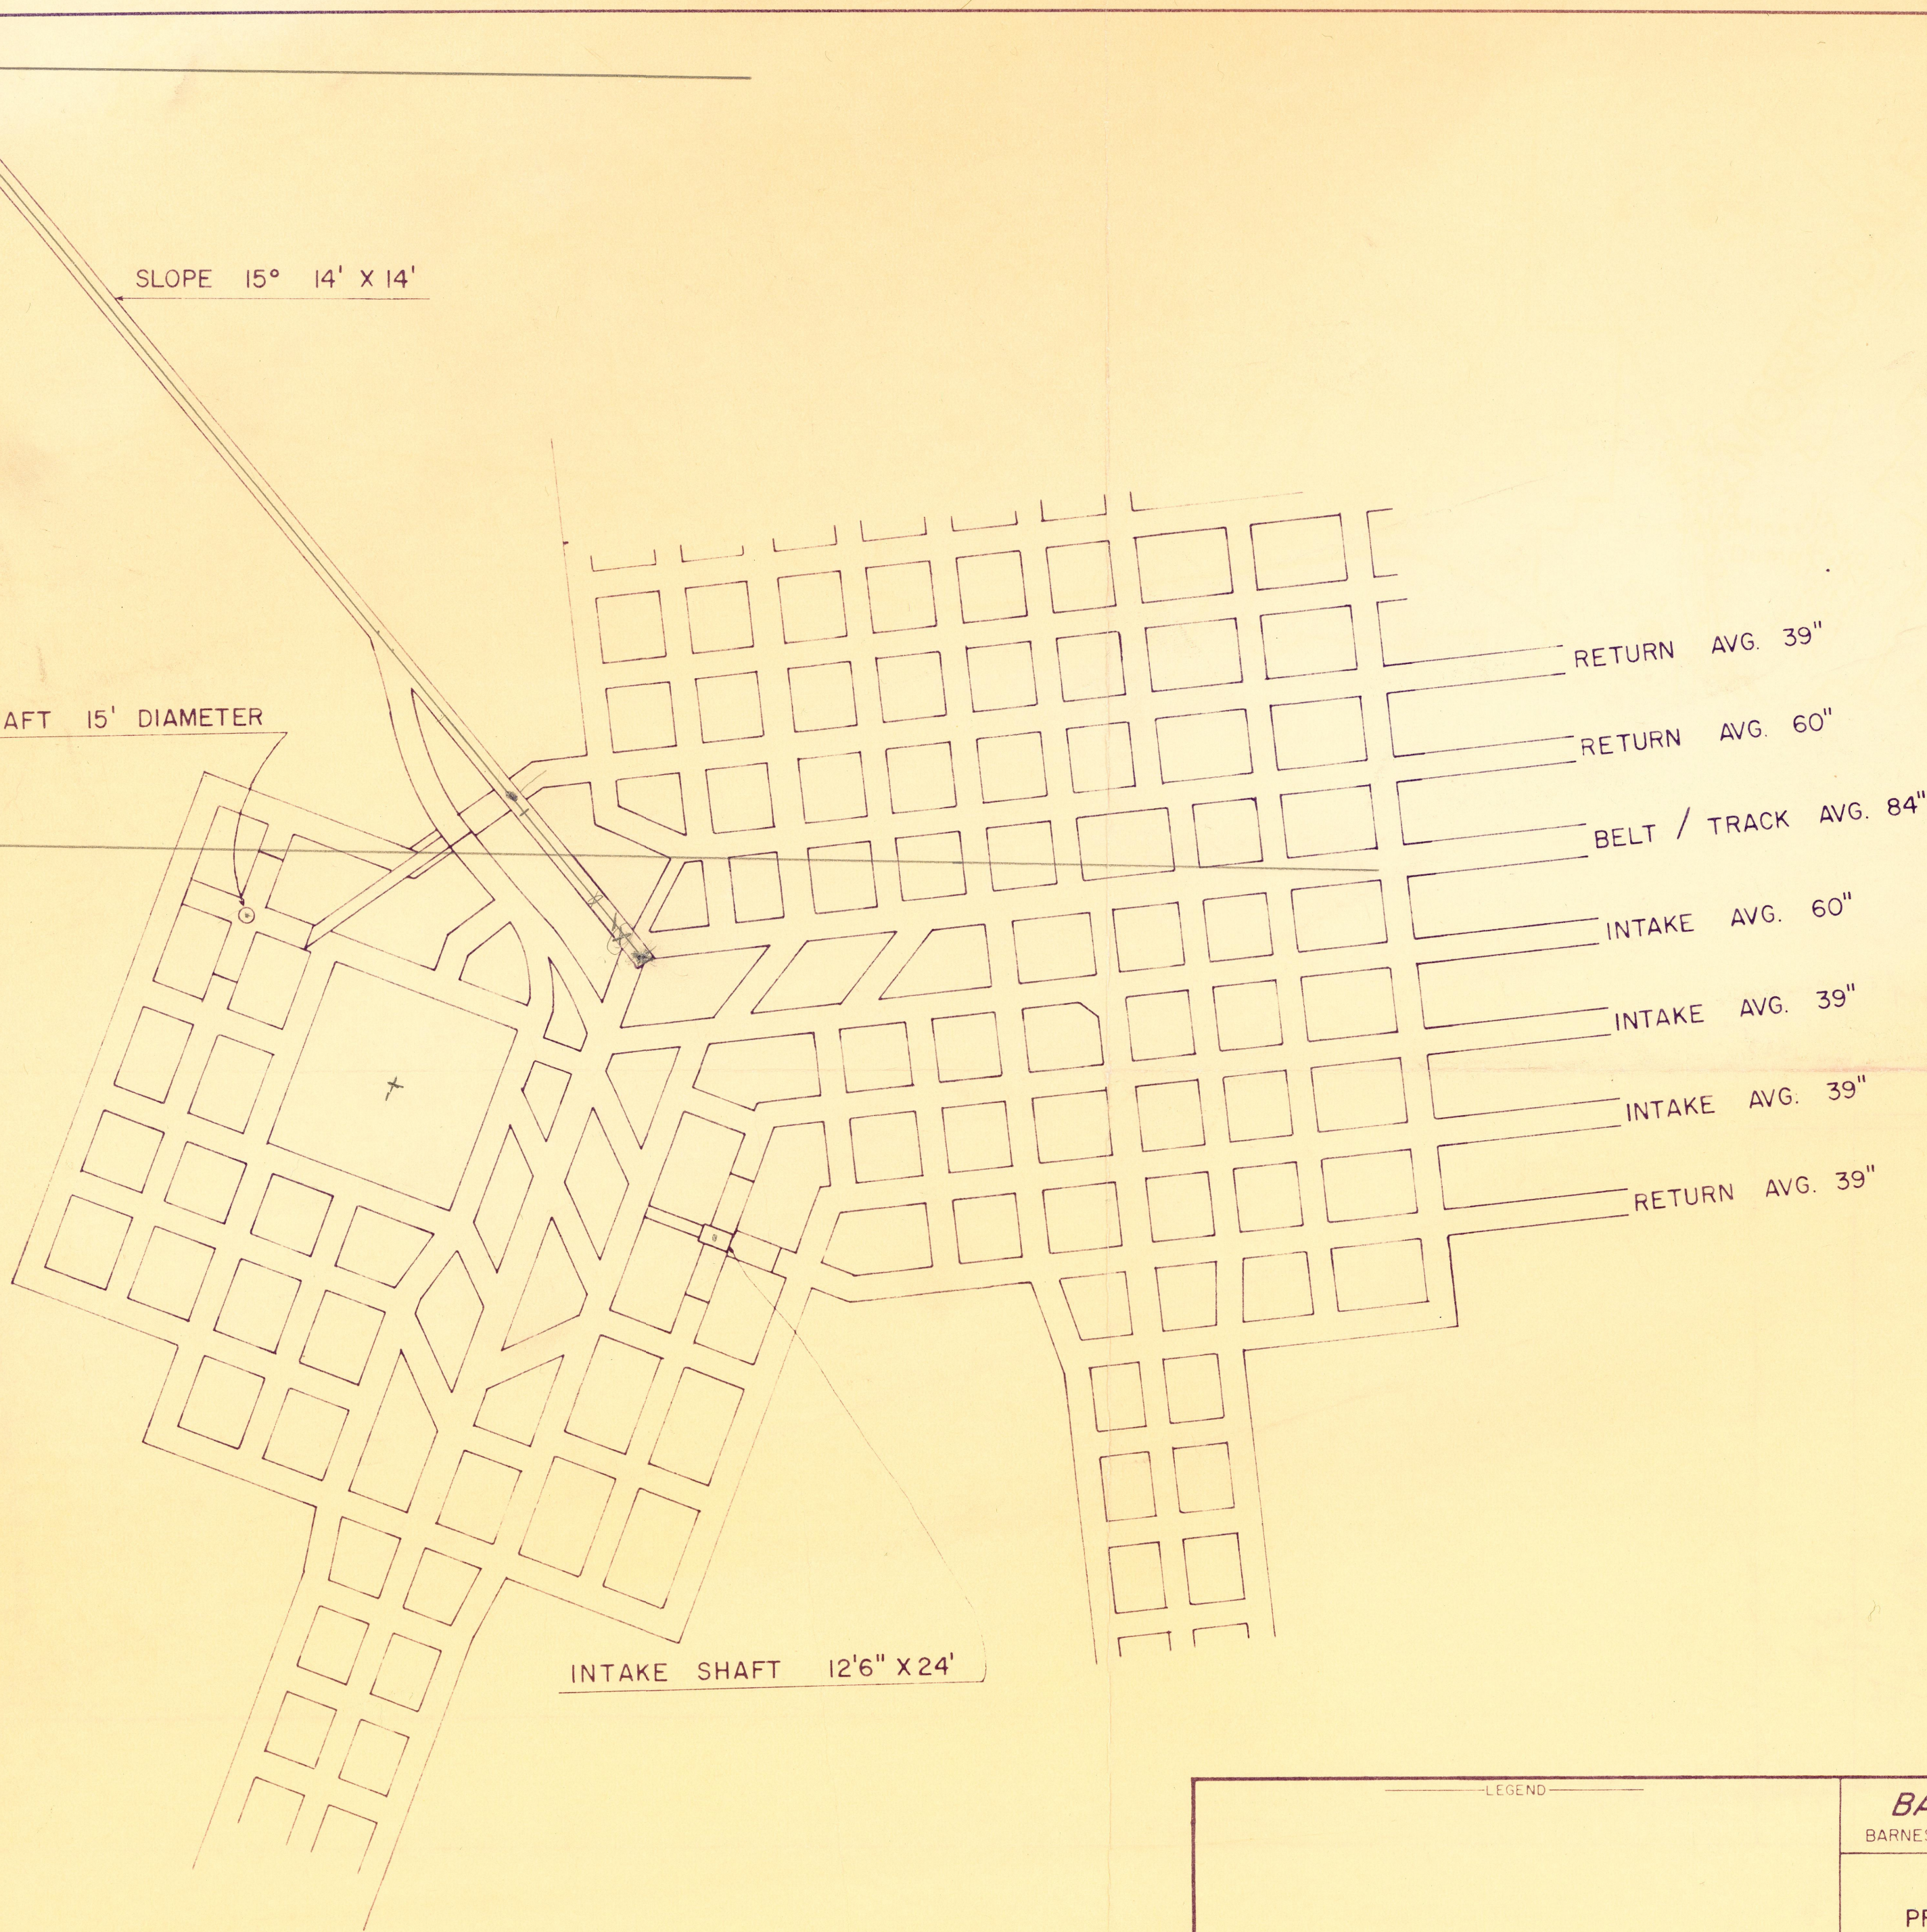

BRUNING 4/21/80

LEGEND		BARNES & TUCKER COMPANY	
		BARNESBORO, PA. AN ALCO STANDARD COMPANY	
		TANOMA MINE	
		PRELIMINARY BOTTOM DEVELOPMENT	
SCALE: 1"=100'	DRAWN: JDW	DATE: 10/7/80	APPROVED
REVISIONS			
1			
2			
3			
4			MP-002