


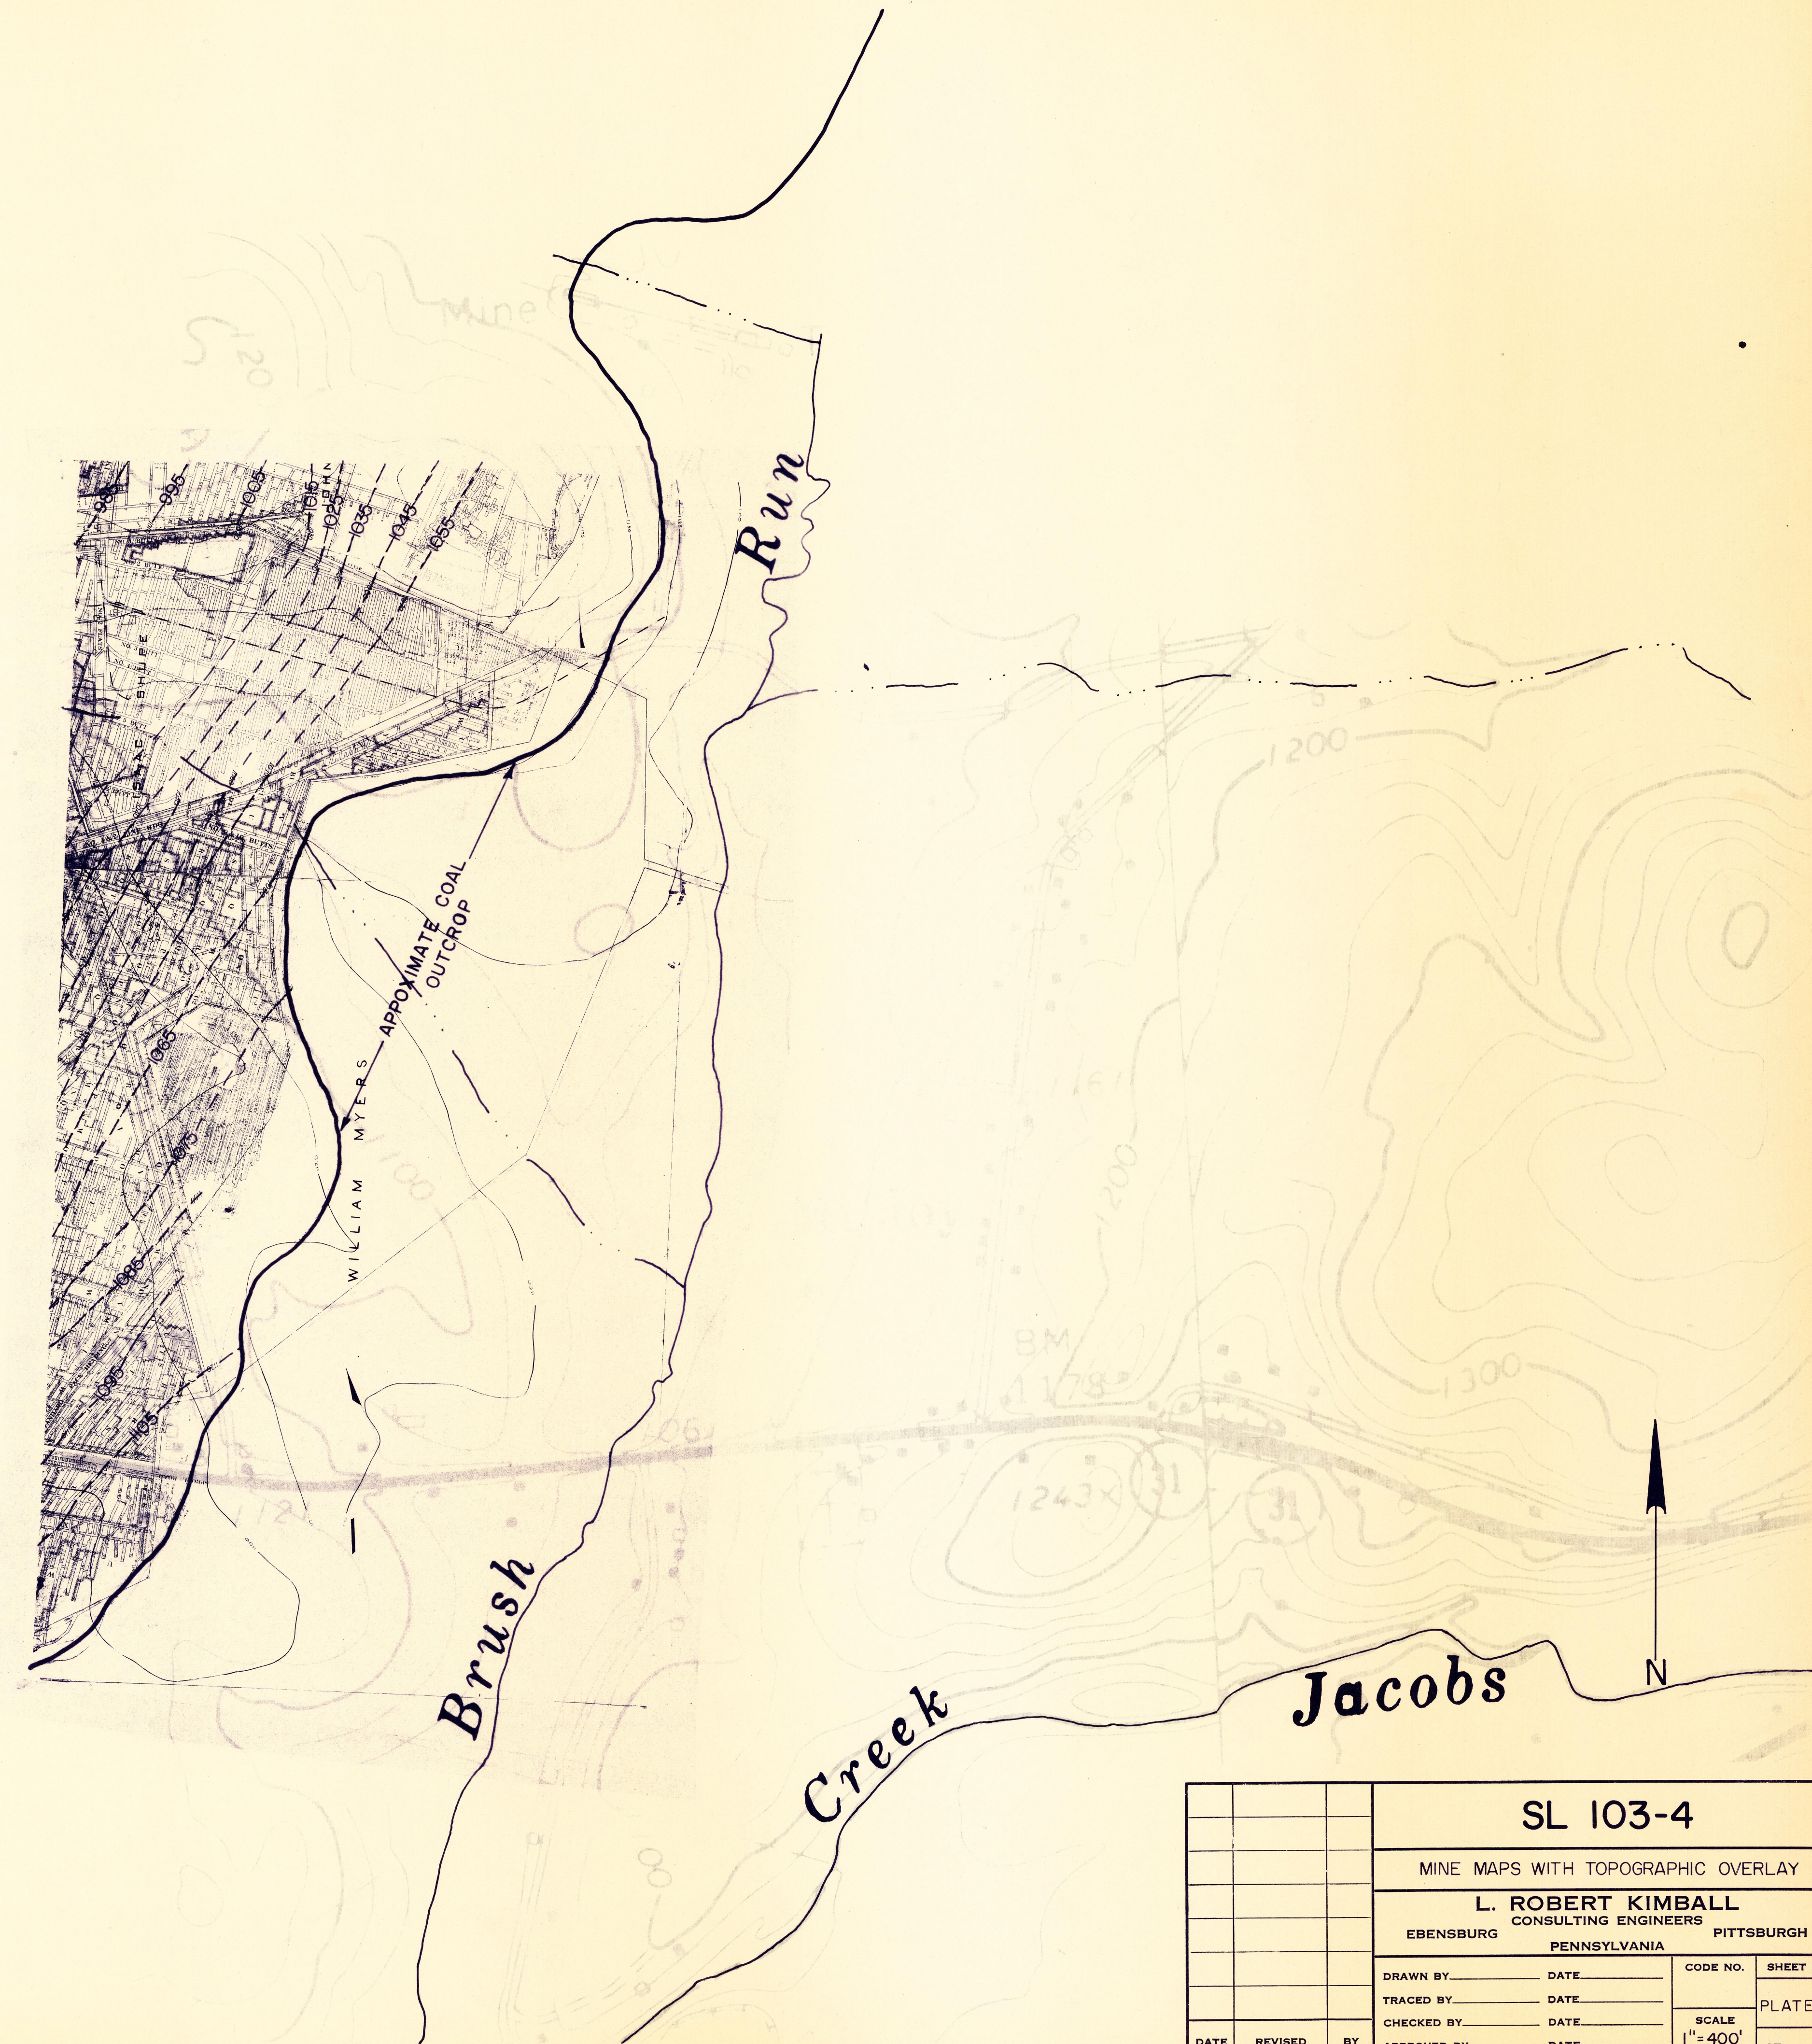

			SL 103-4	
			MINE MAPS WITH TOPOGRAPHIC OVERLAY	
			L. ROBERT KIMBALL CONSULTING ENGINEERS	
			EBENSBURG PENNSYLVANIA PITTSBURGH	
			DRAWN BY. _____ DATE _____	CODE NO. _____ SHEET NO. _____
			TRACED BY. _____ DATE _____	PLATE 7
			CHECKED BY. _____ DATE _____	SCALE 1" = 400'
			APPROVED BY. _____ DATE _____	OF _____
DATE	REVISED	BY		