
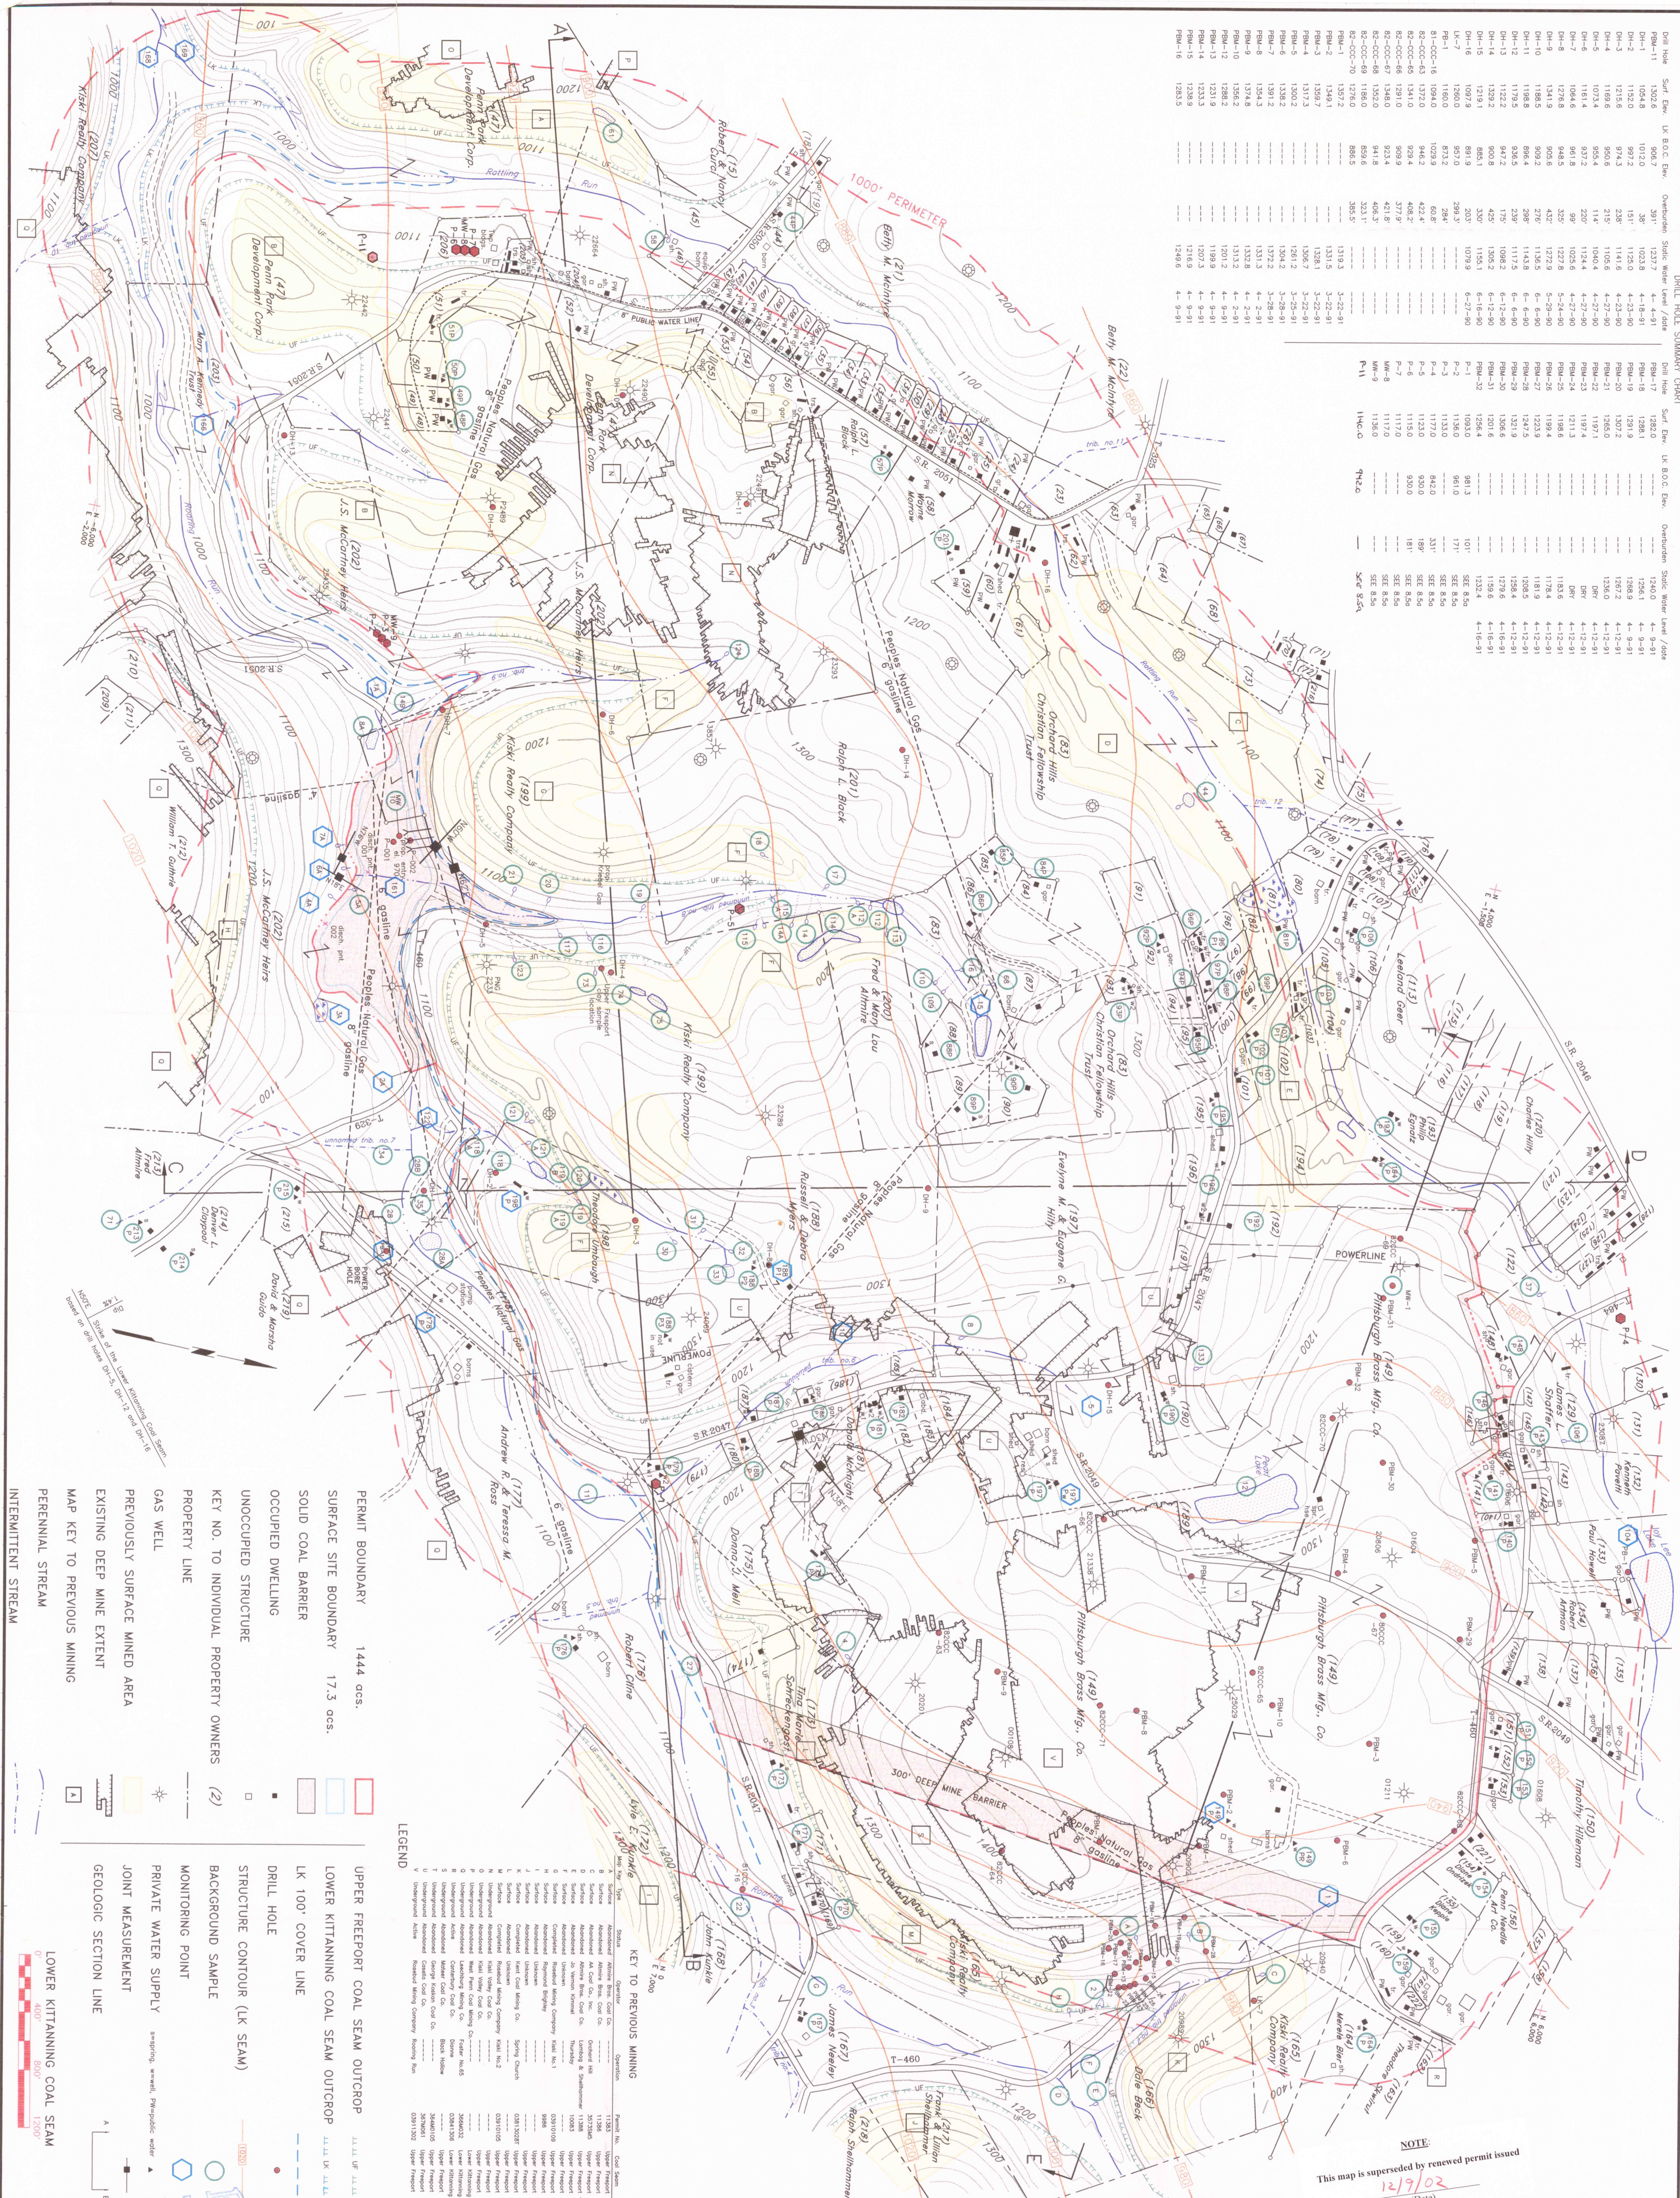


Drill Hole										Drill Hole									
Drill Hole	Surf Elev	UK B.O.C.	Env	Overburden	Start Water Level	Altitude	Drill Hole	Surf Elev	UK B.O.C.	Drill Hole	Surf Elev	UK B.O.C.	Drill Hole	Surf Elev	UK B.O.C.	Drill Hole	Surf Elev	UK B.O.C.	Drill Hole

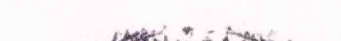

NOTE:
This map is superseded by renewed permit issued
12/19/02
(Date)

EXHIBIT 19.2 ENVIRONMENTAL RESOURCE MAP	PROPOSED UNDERGROUND MINE ROSEBUD MINING COMPANY TRACY LYNNE MINE KISKIMINETAS TWP. ARMSTRONG CO.	NOTES: - This map has been prepared from county tax maps, deeds, and field evidence. This does not represent an actual survey of properties shown. - Contours and natural features were taken from enlarged 7.5 min. Avonmore & Vandergrift U.S.G.S. quadrangles. - Coordinates are on a random data base relative to this site only.	APPROVED _____ DATE _____ APPROVED _____ DATE _____ APPROVED <i>Van G. Plocus</i> ENGINEER DATE <u>1-3-97</u> REG. NO. <u>25446-E</u>		 VAPCO ENGINEERING P.O. Box 327 • Rte. 210 & 119 Intersection • Punxsutawney, PA 15767																											
	<table border="1" style="width: 100%; border-collapse: collapse;"> <tr> <td style="width: 20%;">REVISIONS</td> <td style="width: 20%;">9-25-96</td> <td style="width: 10%;">BY</td> <td style="width: 10%;">KB</td> <td style="width: 10%;">DRAWN BY</td> <td style="width: 10%;">KB</td> <td style="width: 10%;"></td> </tr> <tr> <td></td> <td>12-3-96</td> <td></td> <td>KB</td> <td>CHECKED BY</td> <td>MB</td> <td></td> </tr> <tr> <td></td> <td>12-31-96</td> <td></td> <td>KB</td> <td>DATE</td> <td>March 1996</td> <td></td> </tr> <tr> <td colspan="4"></td> <td>SCALE</td> <td>1"=400'</td> <td>FILE NO.</td> </tr>
