


CENTRAL MINE

OF THE
UNITED STATES STEEL COMPANY
 EAST RUTLEDGE, MT. PLEASANT & NEWFIELD TOWNSHIPS
 WESTMORELAND CO., PA.

SCALE 1" = 400'
 DATE OF SURVEY

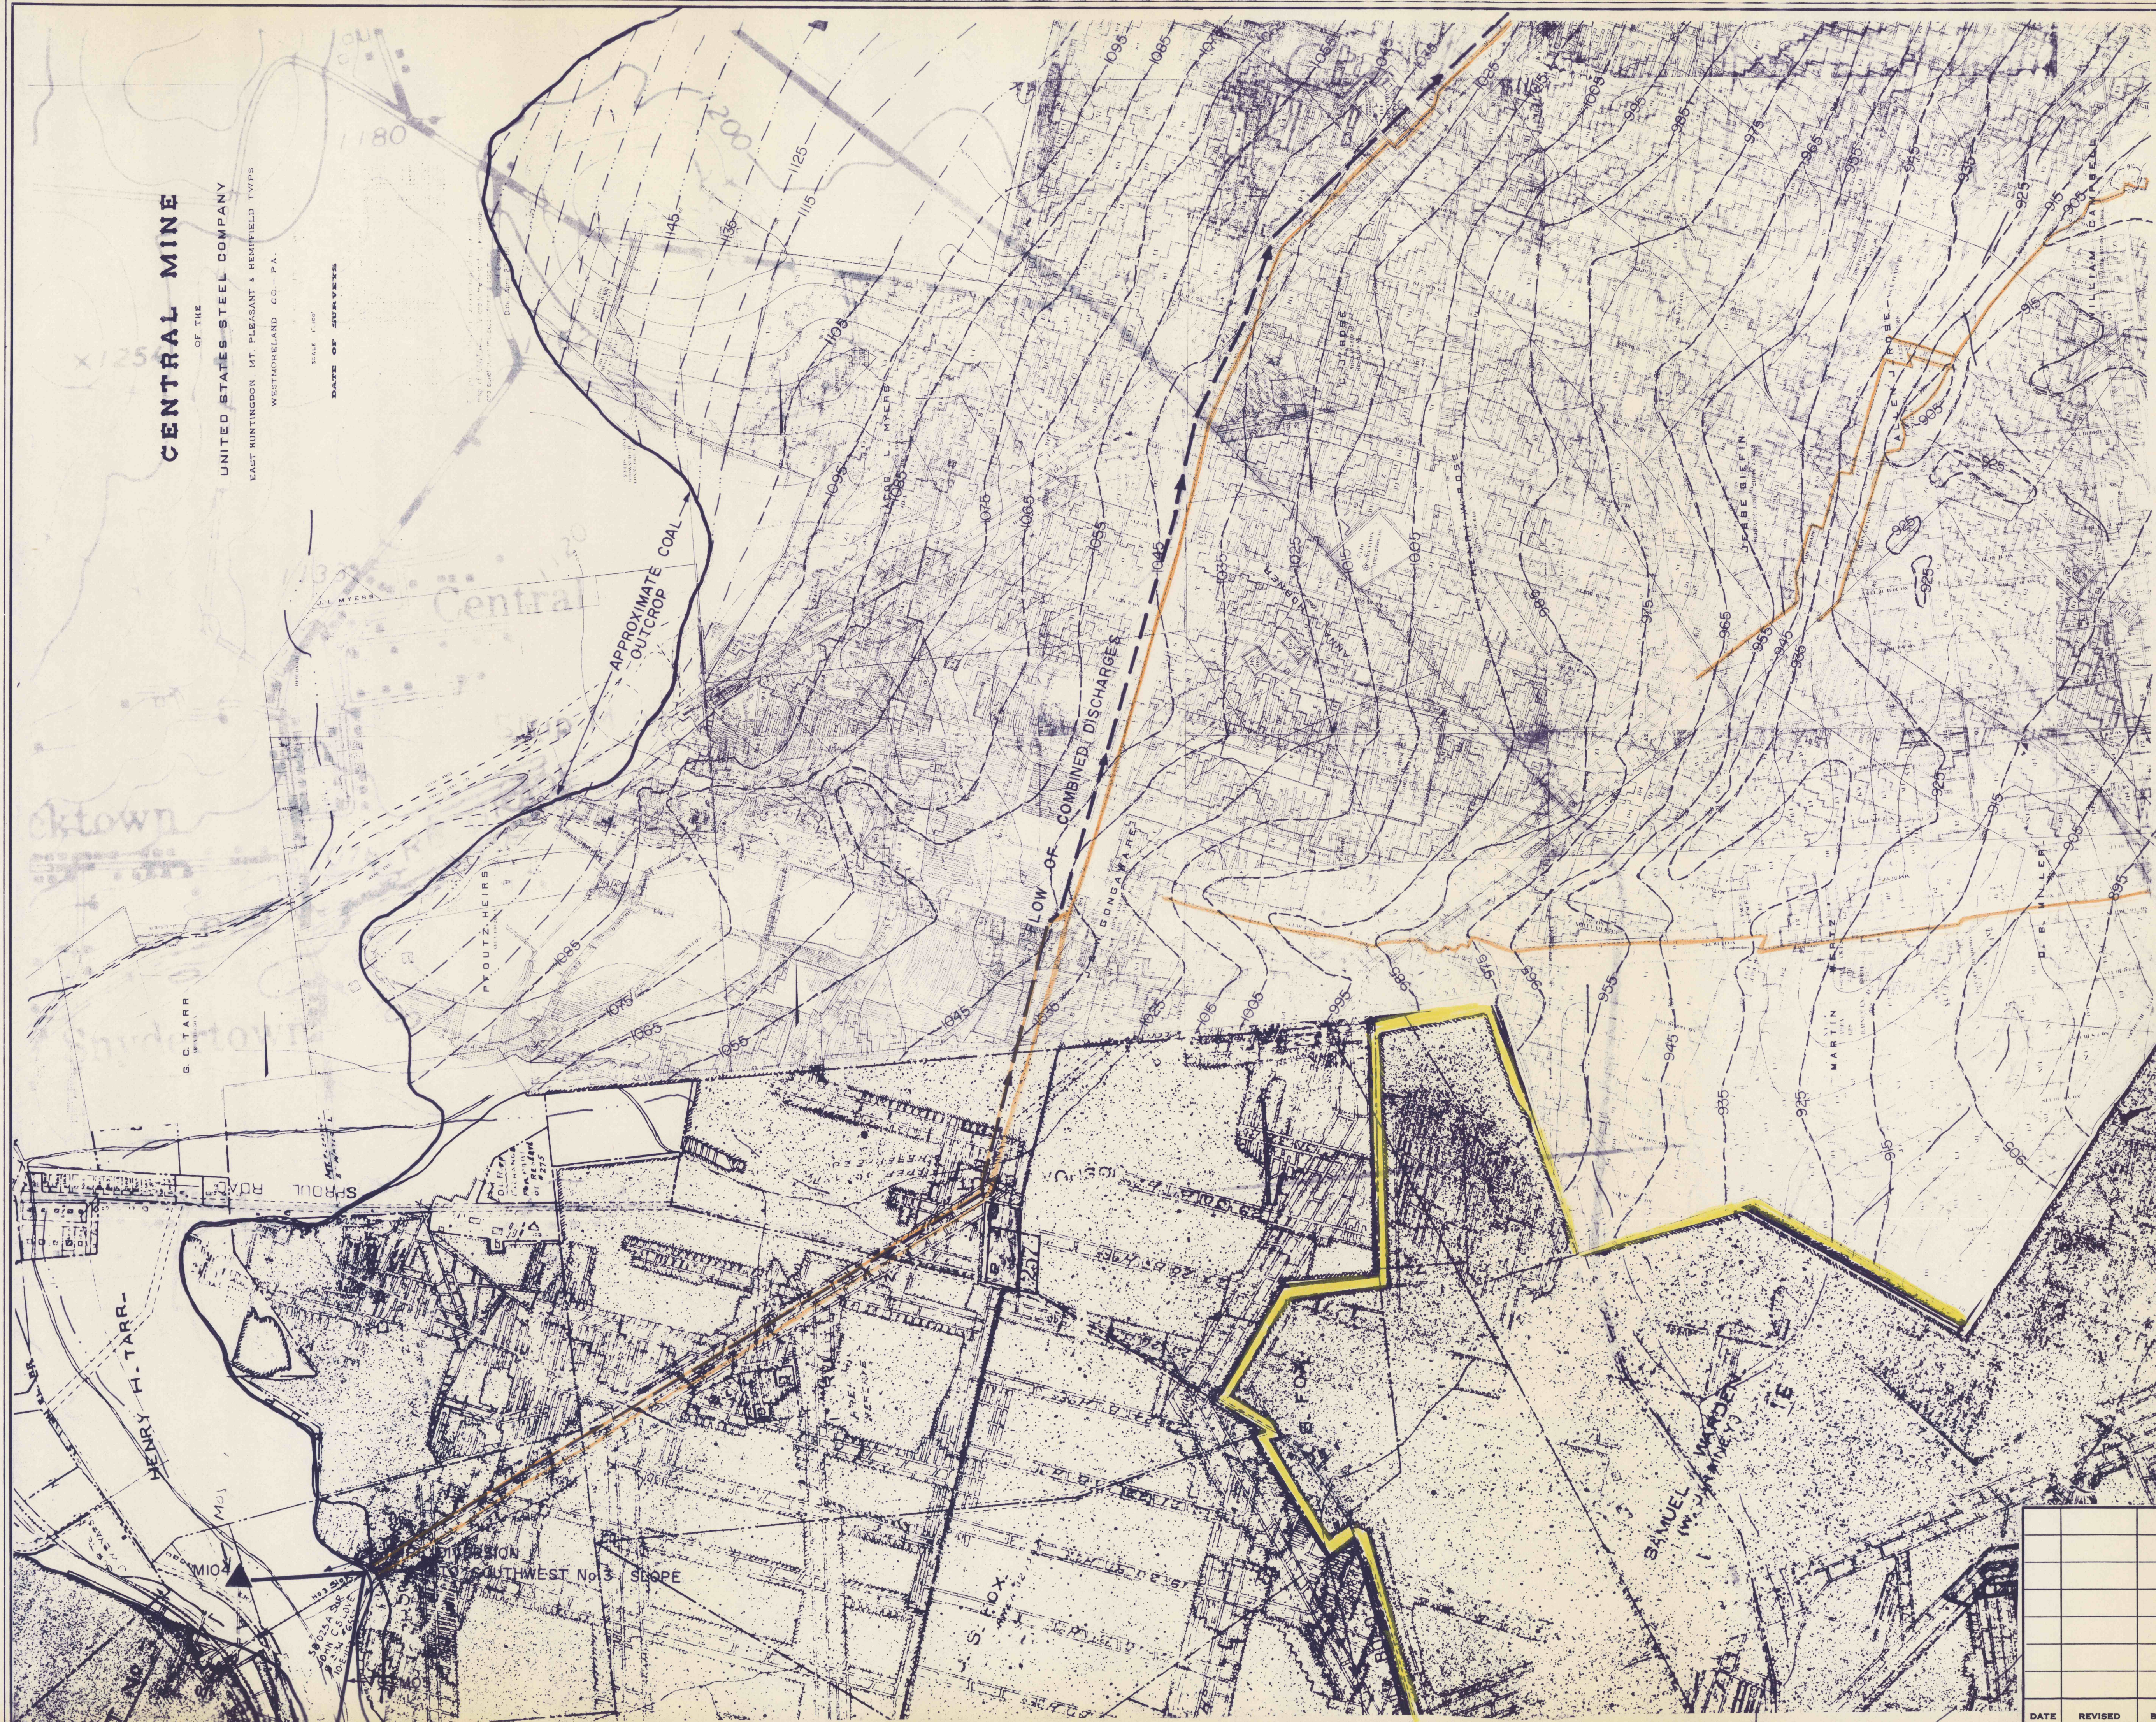

SL 103-4

MINE MAPS WITH TOPOGRAPHIC OVERLAY

L. ROBERT KIMBALL
 CONSULTING ENGINEERS
 EBENSBURG PENNSYLVANIA PITTSBURGH

DATE	REVISED	BY	DRAWN BY	DATE	CODE NO.	SHEET NO.
			TRACED BY	DATE		PLATE 8
			CHECKED BY	DATE	SCALE	1" = 400'
			APPROVED BY	DATE		OF