


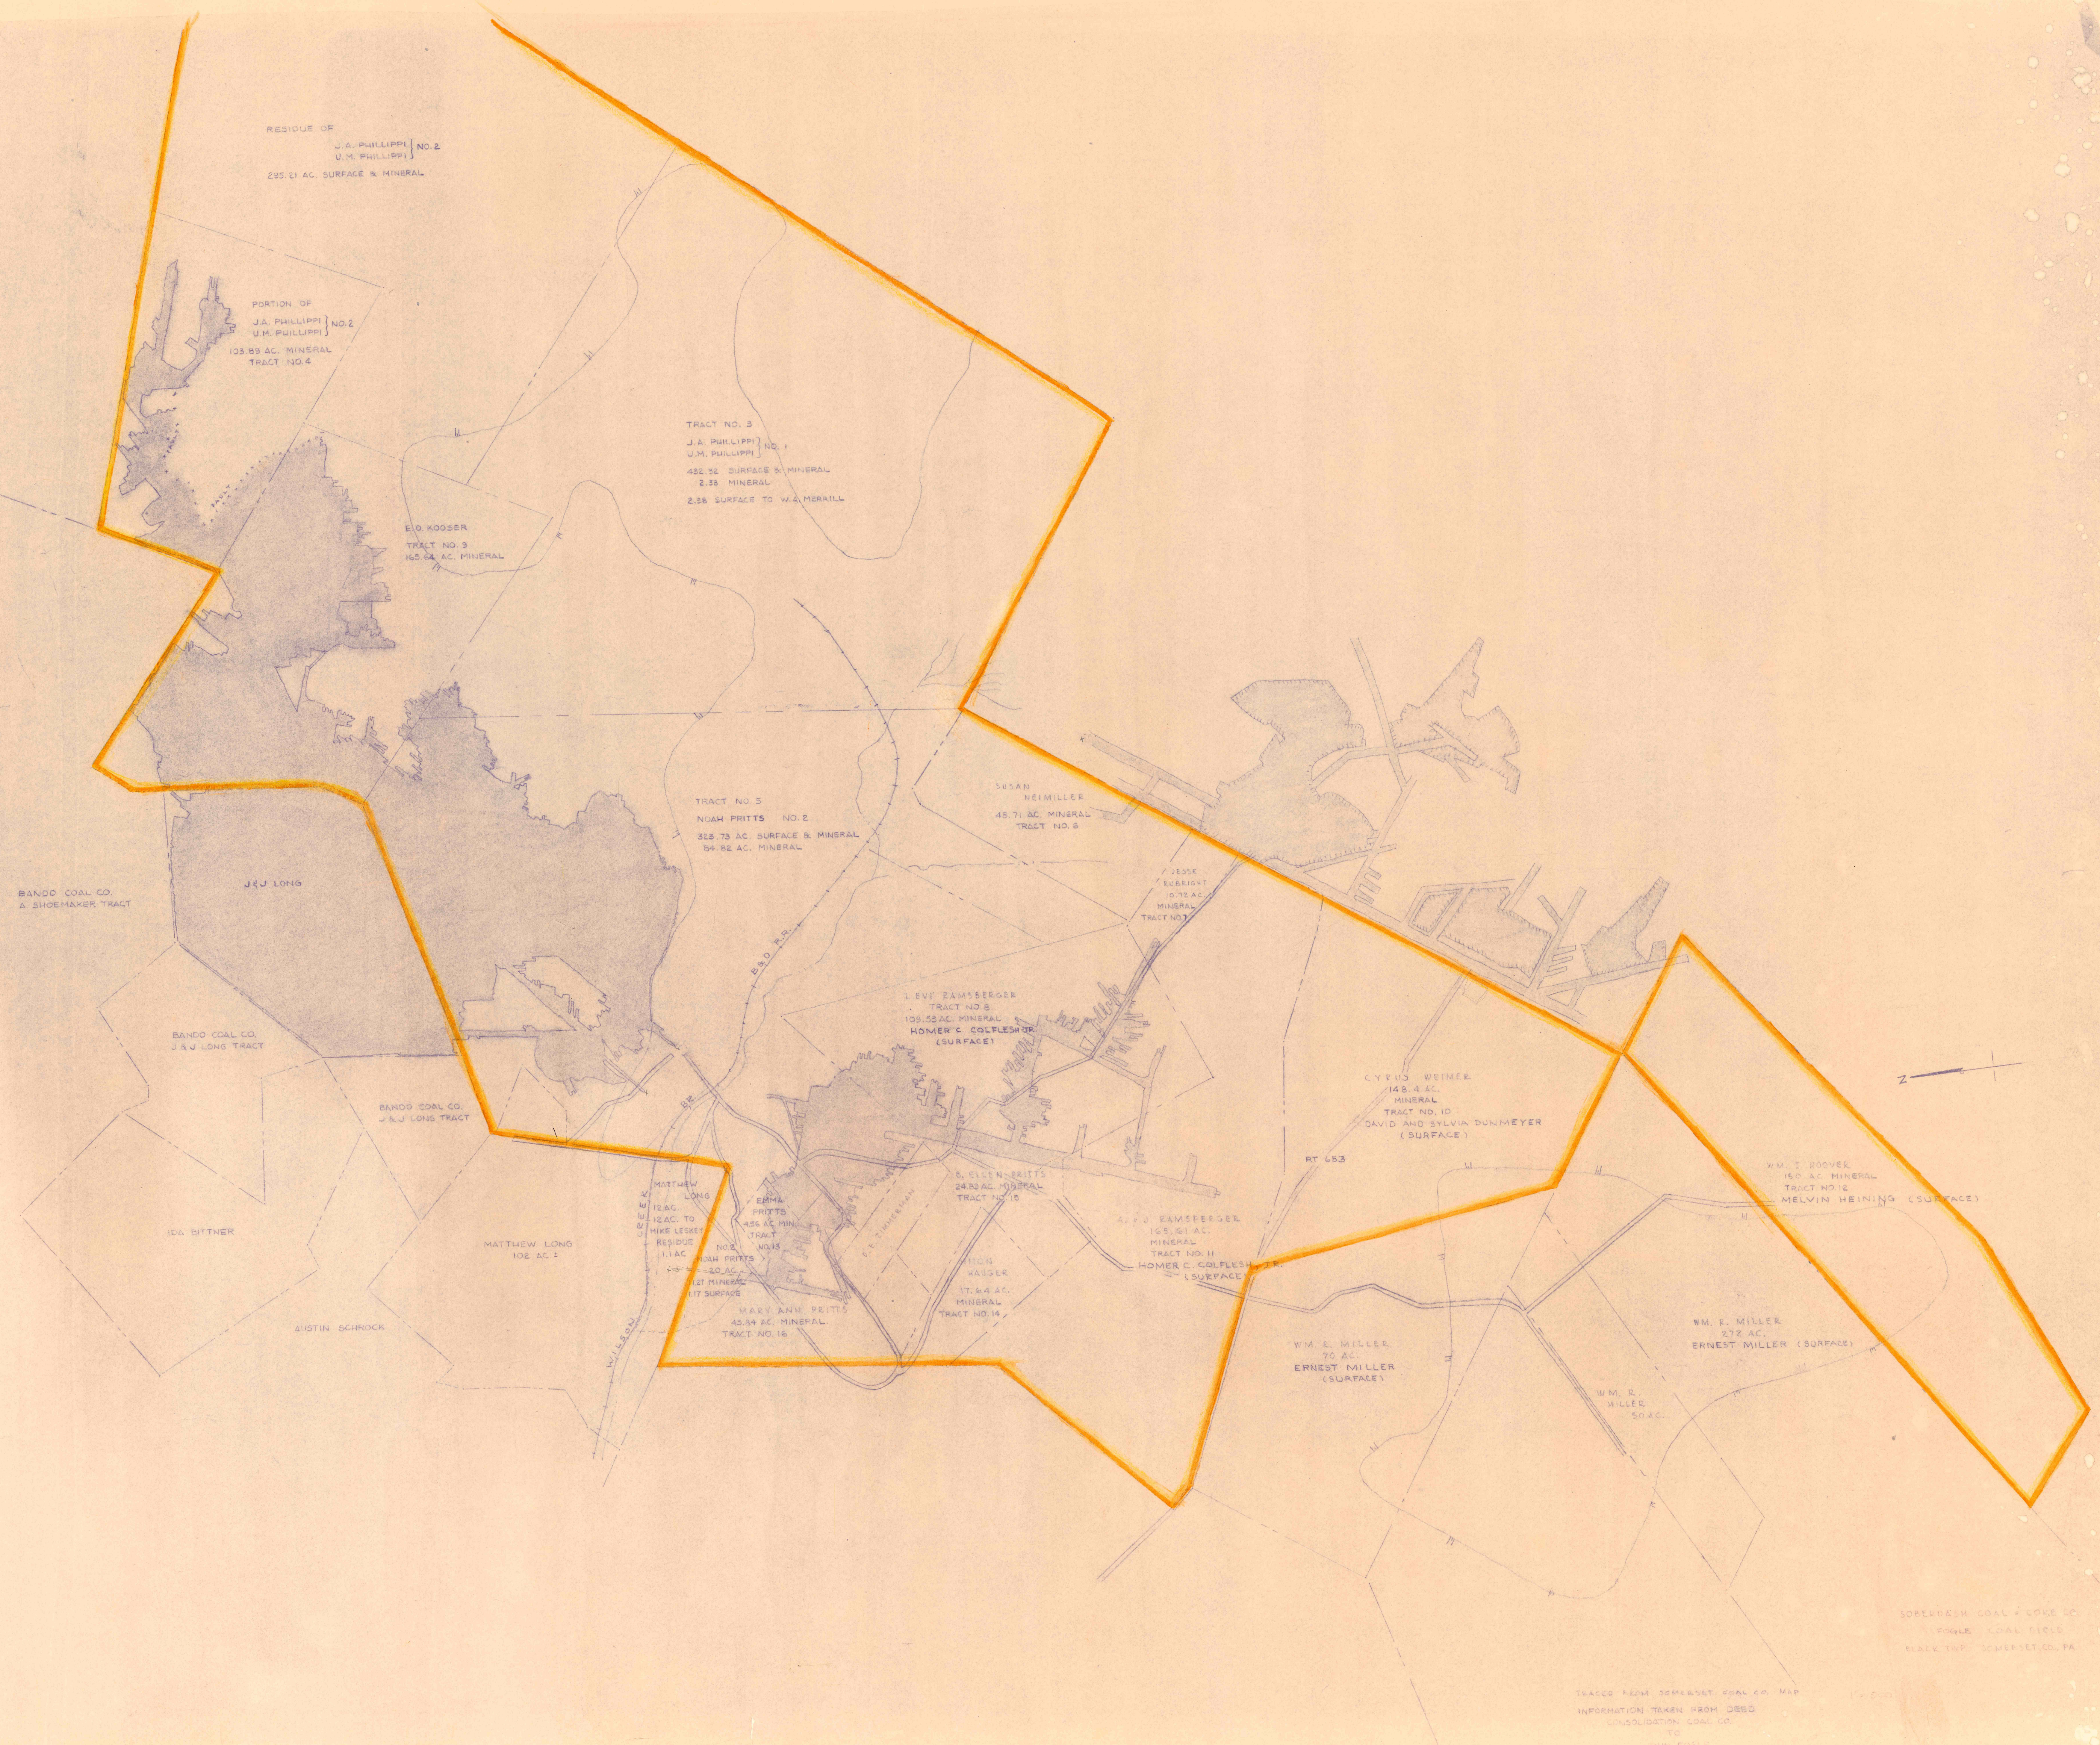

RESIDUE OF
J.A. PHILLIPPI NO. 2
U.M. PHILLIPPI
235.21 AC. SURFACE & MINERAL

PORTION OF
J.A. PHILLIPPI NO. 2
U.M. PHILLIPPI
103.89 AC. MINERAL
TRACT NO. 4

TRACT NO. 3
J.A. PHILLIPPI NO. 1
U.M. PHILLIPPI
432.52 SURFACE & MINERAL
2.55 MINERAL
2.55 SURFACE TO W.A. MERRILL

E.D. KOOSER
TRACT NO. 3
165.64 AC. MINERAL

TRACT NO. 5
NOAH PRITTS NO. 2
328.73 AC. SURFACE & MINERAL
84.82 AC. MINERAL

SUSAN
HEIMILLER
48.71 AC. MINERAL
TRACT NO. 6

7 JESSE
RUBRIGHT
10.75 AC.
MINERAL
TRACT NO. 7

LEVI ZAMSEBERGER
TRACT NO. 8
109.52 AC. MINERAL
HOMER C. COLFLESH
(SURFACE)

C.Y. WEIMER
148.4 AC.
MINERAL
TRACT NO. 10
DAVID AND SYLVIA DUNMEYER
(SURFACE)

WM. J. HOOVER
160 AC. MINERAL
TRACT NO. 12
MELVIN HEINING (SURFACE)

WM. R. MILLER
272 AC.
ERNEST MILLER (SURFACE)

WM. R.
MILLER
50 AC.

WM. E. MILLER
70 AC.
ERNEST MILLER
(SURFACE)

A. J. ZAMSEBERGER
165.61 AC.
MINERAL
TRACT NO. 11
HOMER C. COLFLESH JR.
(SURFACE)

W. HAUGER
17.44 AC.
MINERAL
TRACT NO. 14

MATTHEW LONG
W. 12 AC.
12 AC. TO
HIKE LESLEY
RESIDUE NO. 2
11 AC. NOAH PRITTS
11 AC. 50 AC.
121 MINERAL
117 SURFACE
MARY ANN PRITTS
43.34 AC. MINERAL
TRACT NO. 16

MATTHEW LONG
102 AC. 1

BANDO COAL CO.
J & J LONG TRACT

IDA BITTNER

BANDO COAL CO.
A SHOEMAKER TRACT

BANDO COAL CO.
J & J LONG TRACT

AUSTIN SCHRICK

SORDASH COAL & COKE CO.
FOGLE COAL FIELD
BLACK TWP. FAYETTE CO. PA.

TRACED FROM SORDASH COAL CO. MAP
INFORMATION TAKEN FROM DEED
CONSOLIDATION COAL CO.
TO
JOHN ROSE