

AMENDED AVERAGE FOR COAL STRIPPING & AUGURING


MIDDLE KITTIMANING VEIN

AUGURING	STRIPPING
J. MARS 1.46	1.46
J.A. McELHANNY (224) 3.67	6.42
A.J. MILLER 3.6	
W. HICKORY COAL CO. 9.35	24.42
IDA BARKLEY 3.6	5.12
EVANS EST. (50AC.) 1.28	4.59
EVANS EST. (55AC.) 3.30	9.54
J.A. McELHANNY (274) 3.67	7.15
W. LUNN 4.21	6.05
STANFORD HEIRS 1.28	1.83
	66.58AC.

LOWER FREEPORT VEIN STRIPPING

A.J. MILLER 1.65	
L.E. RICHARDS 2.38	
W. HICKORY COAL CO. 4.0	
TOTH-HUTCHISON 5.49	
EVANS EST. (50AC.) 5.50	
EVANS EST. (55AC.) 3.30	
W. LUNN 4.94	
STANFORD HEIRS 2.38	
	26.04 AC.

NOTE: DIVERSION DITCHES ABOVE ALL HIGH WALLS
CROP LINE COAL BARRIER 20' (±)

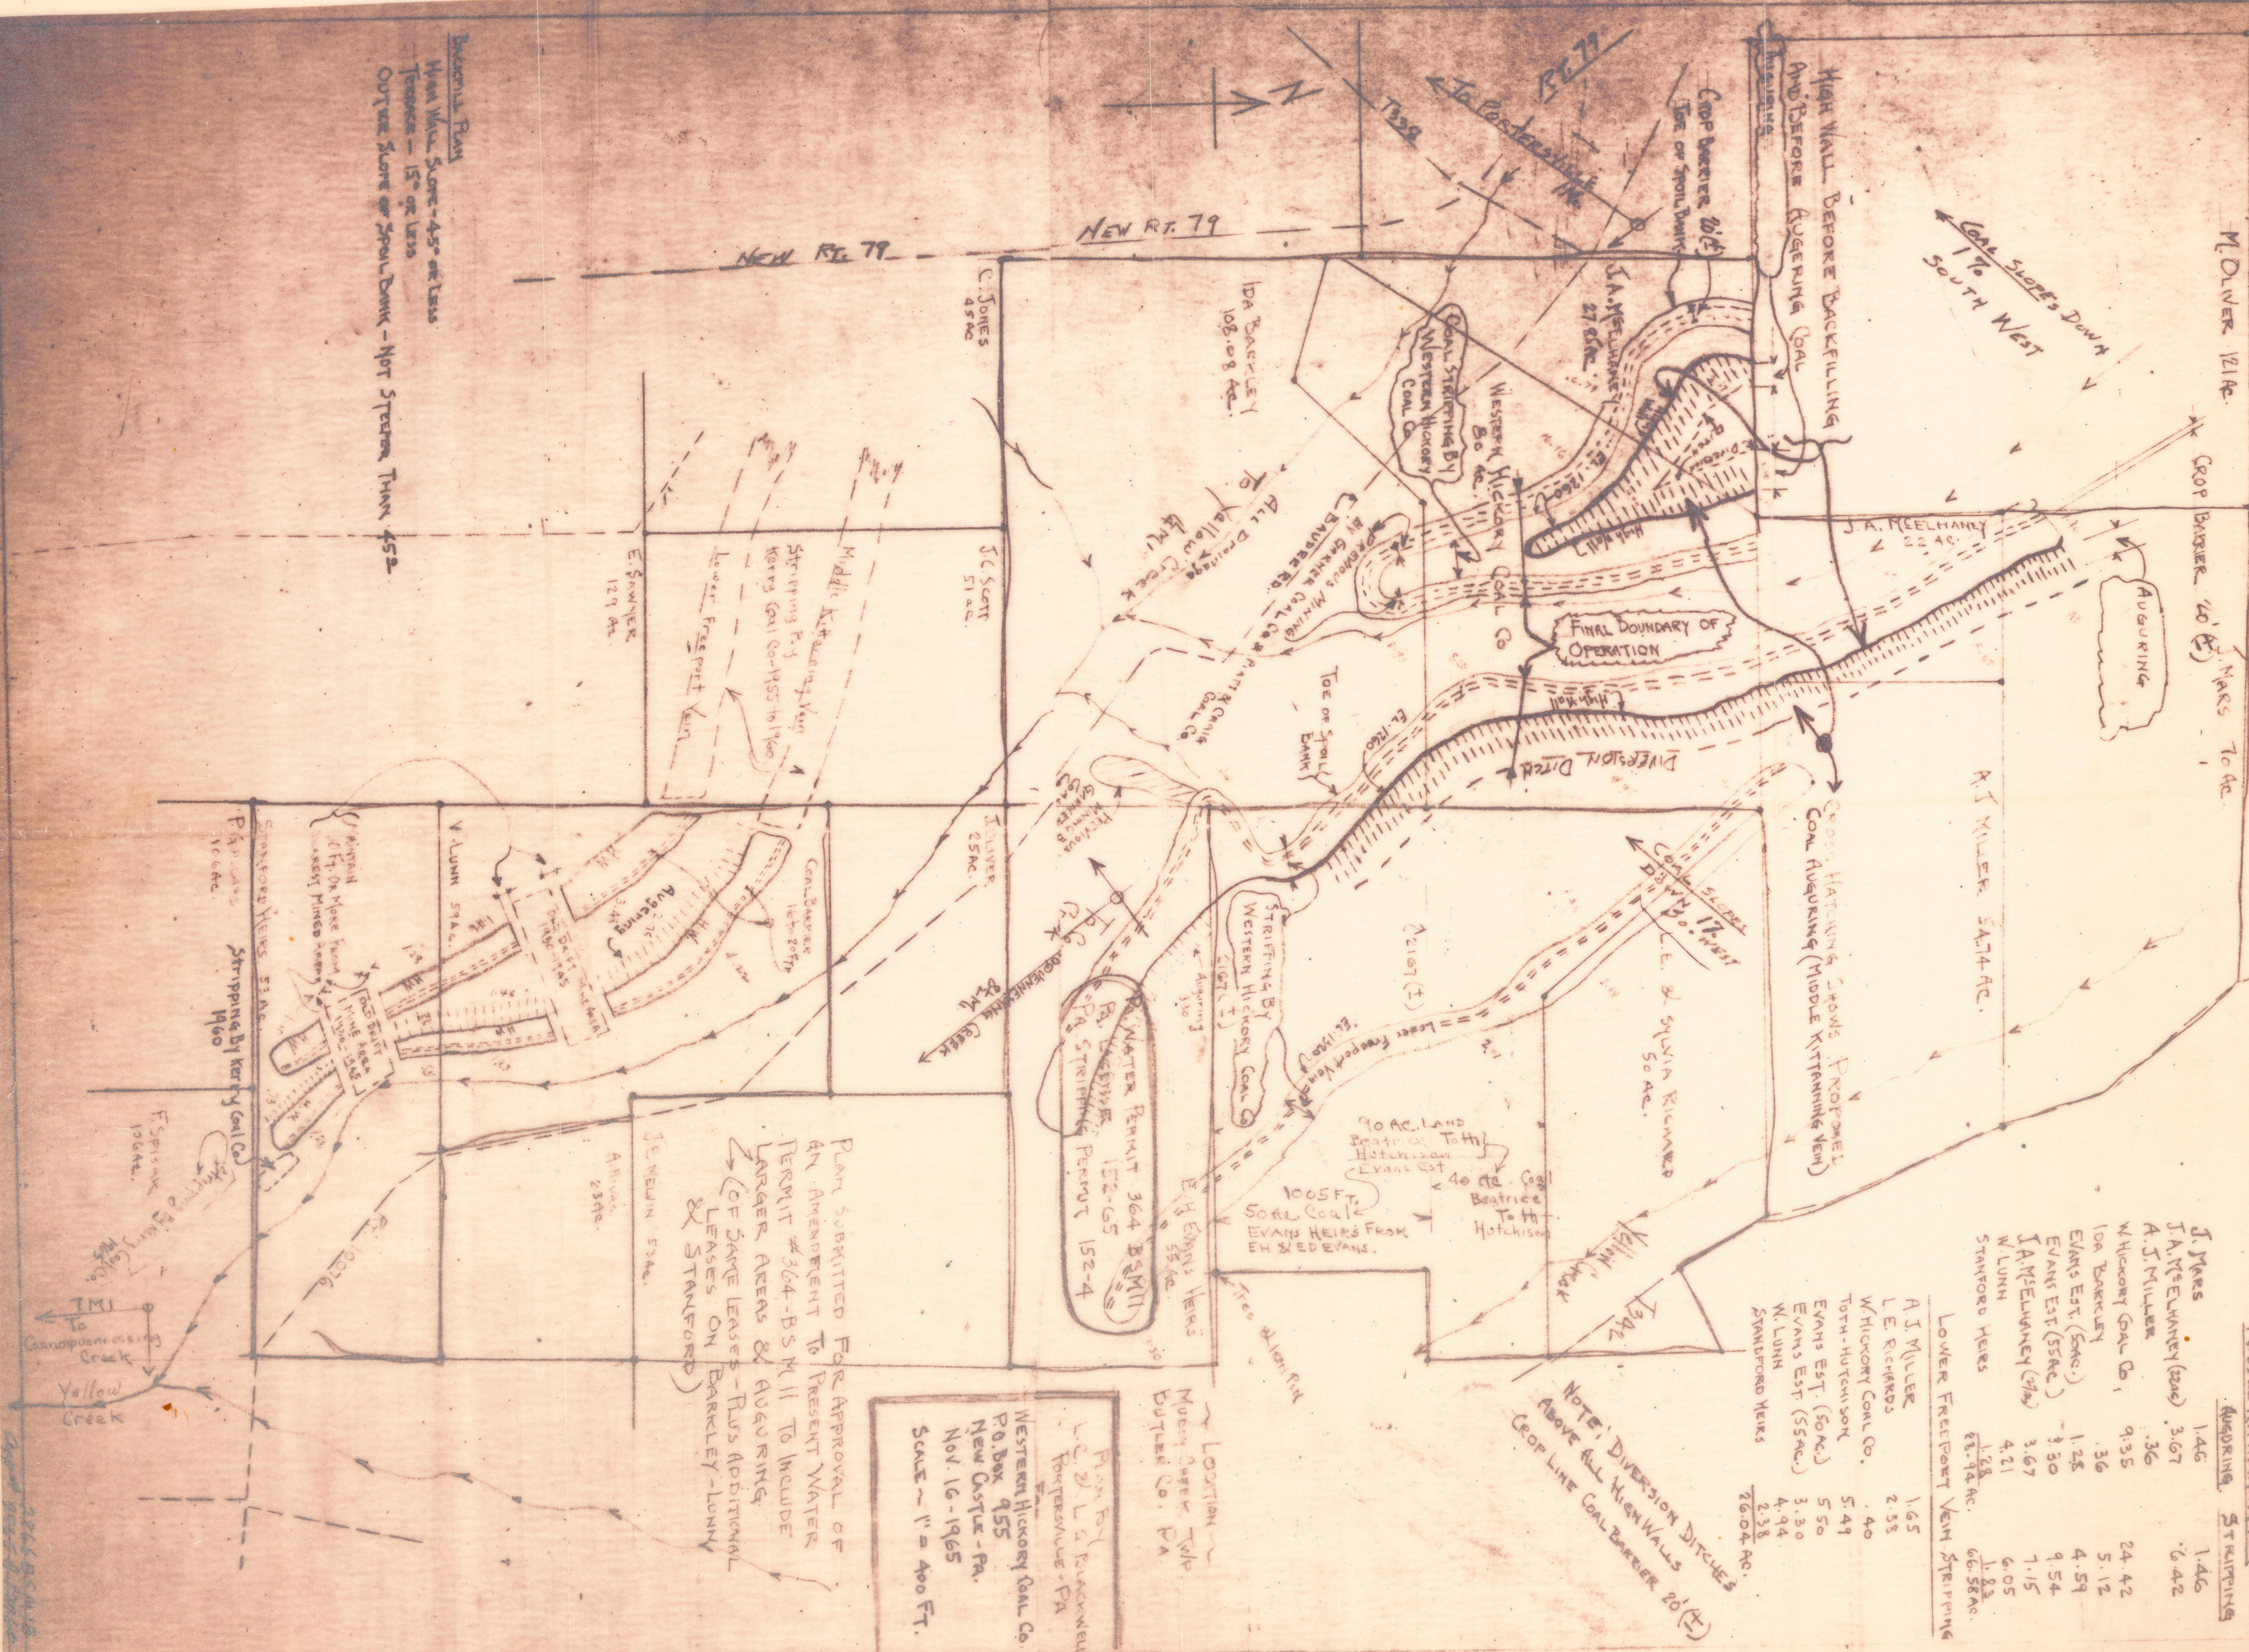

PLAN SUBMITTED FOR APPROVAL OF AN AMENDMENT TO PRESENT WATER PERMIT #364-B.S.M.II TO INCLUDE LARGER AREAS & AUGURING (OF SAME LEASES - PLUS ADDITIONAL LEASES ON BARKLEY-LUNN & STANFORD)

WESTERN HICKORY COAL CO.
P.O. Box 955
New Castle - Pa.
Nov. 16 - 1965
SCALE - 1" = 400 FT.

BACKFILL PLAN
High Wall Slope - 45° or Less
Terrace - 15° or Less
OUTLINE Slope or Spoil Bank - NOT STEEPER THAN 45°