



SECTION A-A
SCALE 1"=10'

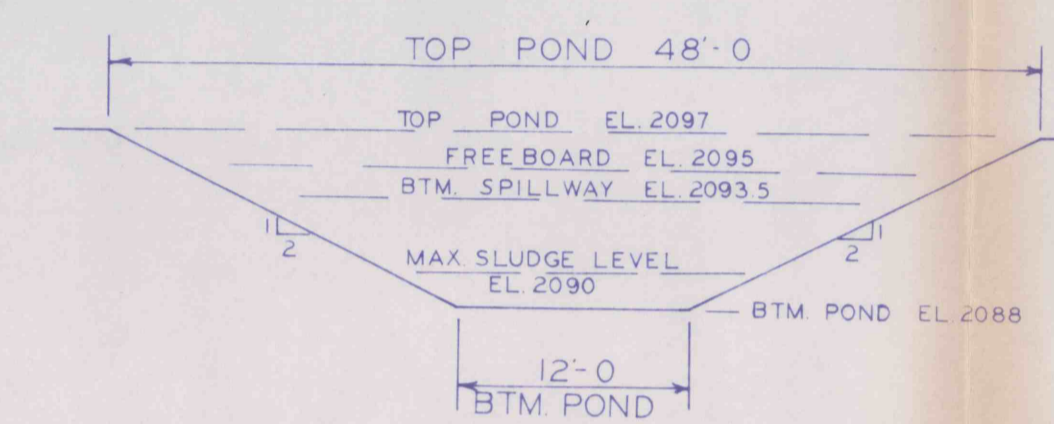


SECTION B-B
SCALE 1"=20'

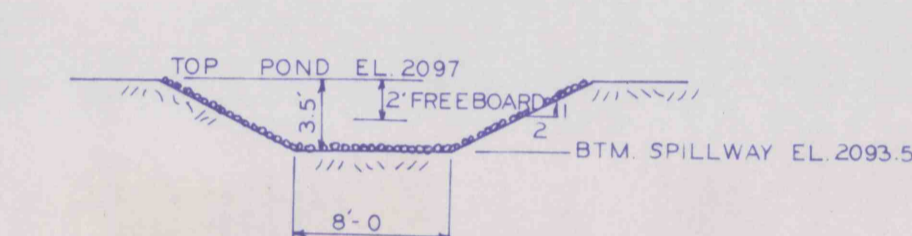

SPILLWAY SECTION
SCALE 1"=10'

SURFACE BONDED AREA 15.0 ACRES

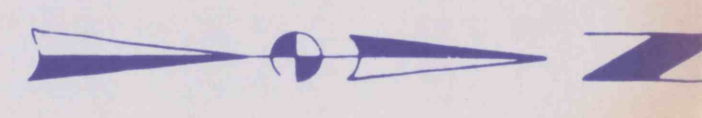


RECEIVED
OCT 23 1991
Dept. of Environmental Resources
McMurray District Office

MOUNTAIN TOP MINING, INC.
KHRISTY NO. 1

PART II - SECTION A.3
E&S CONTROL PLAN
"SITE MAP"

SHADE TWP SOMERSET CO.

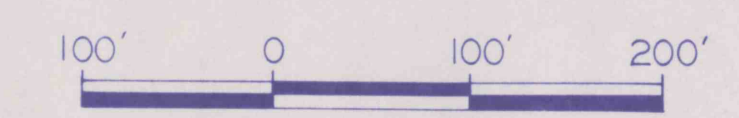

SCALE: 1"=100' U.N.
REVISED AUG, 1991
MARCH, 1984

