


 Surface Water Flow Direction (Existing)
 Diversion Ditch (Proposed)

0.80 Ac. Surface Support Area
 0.35 Ac. Area Entering Sediment Pond

DER
 1905 DEC -2 AM 11:06
 McMURRAY

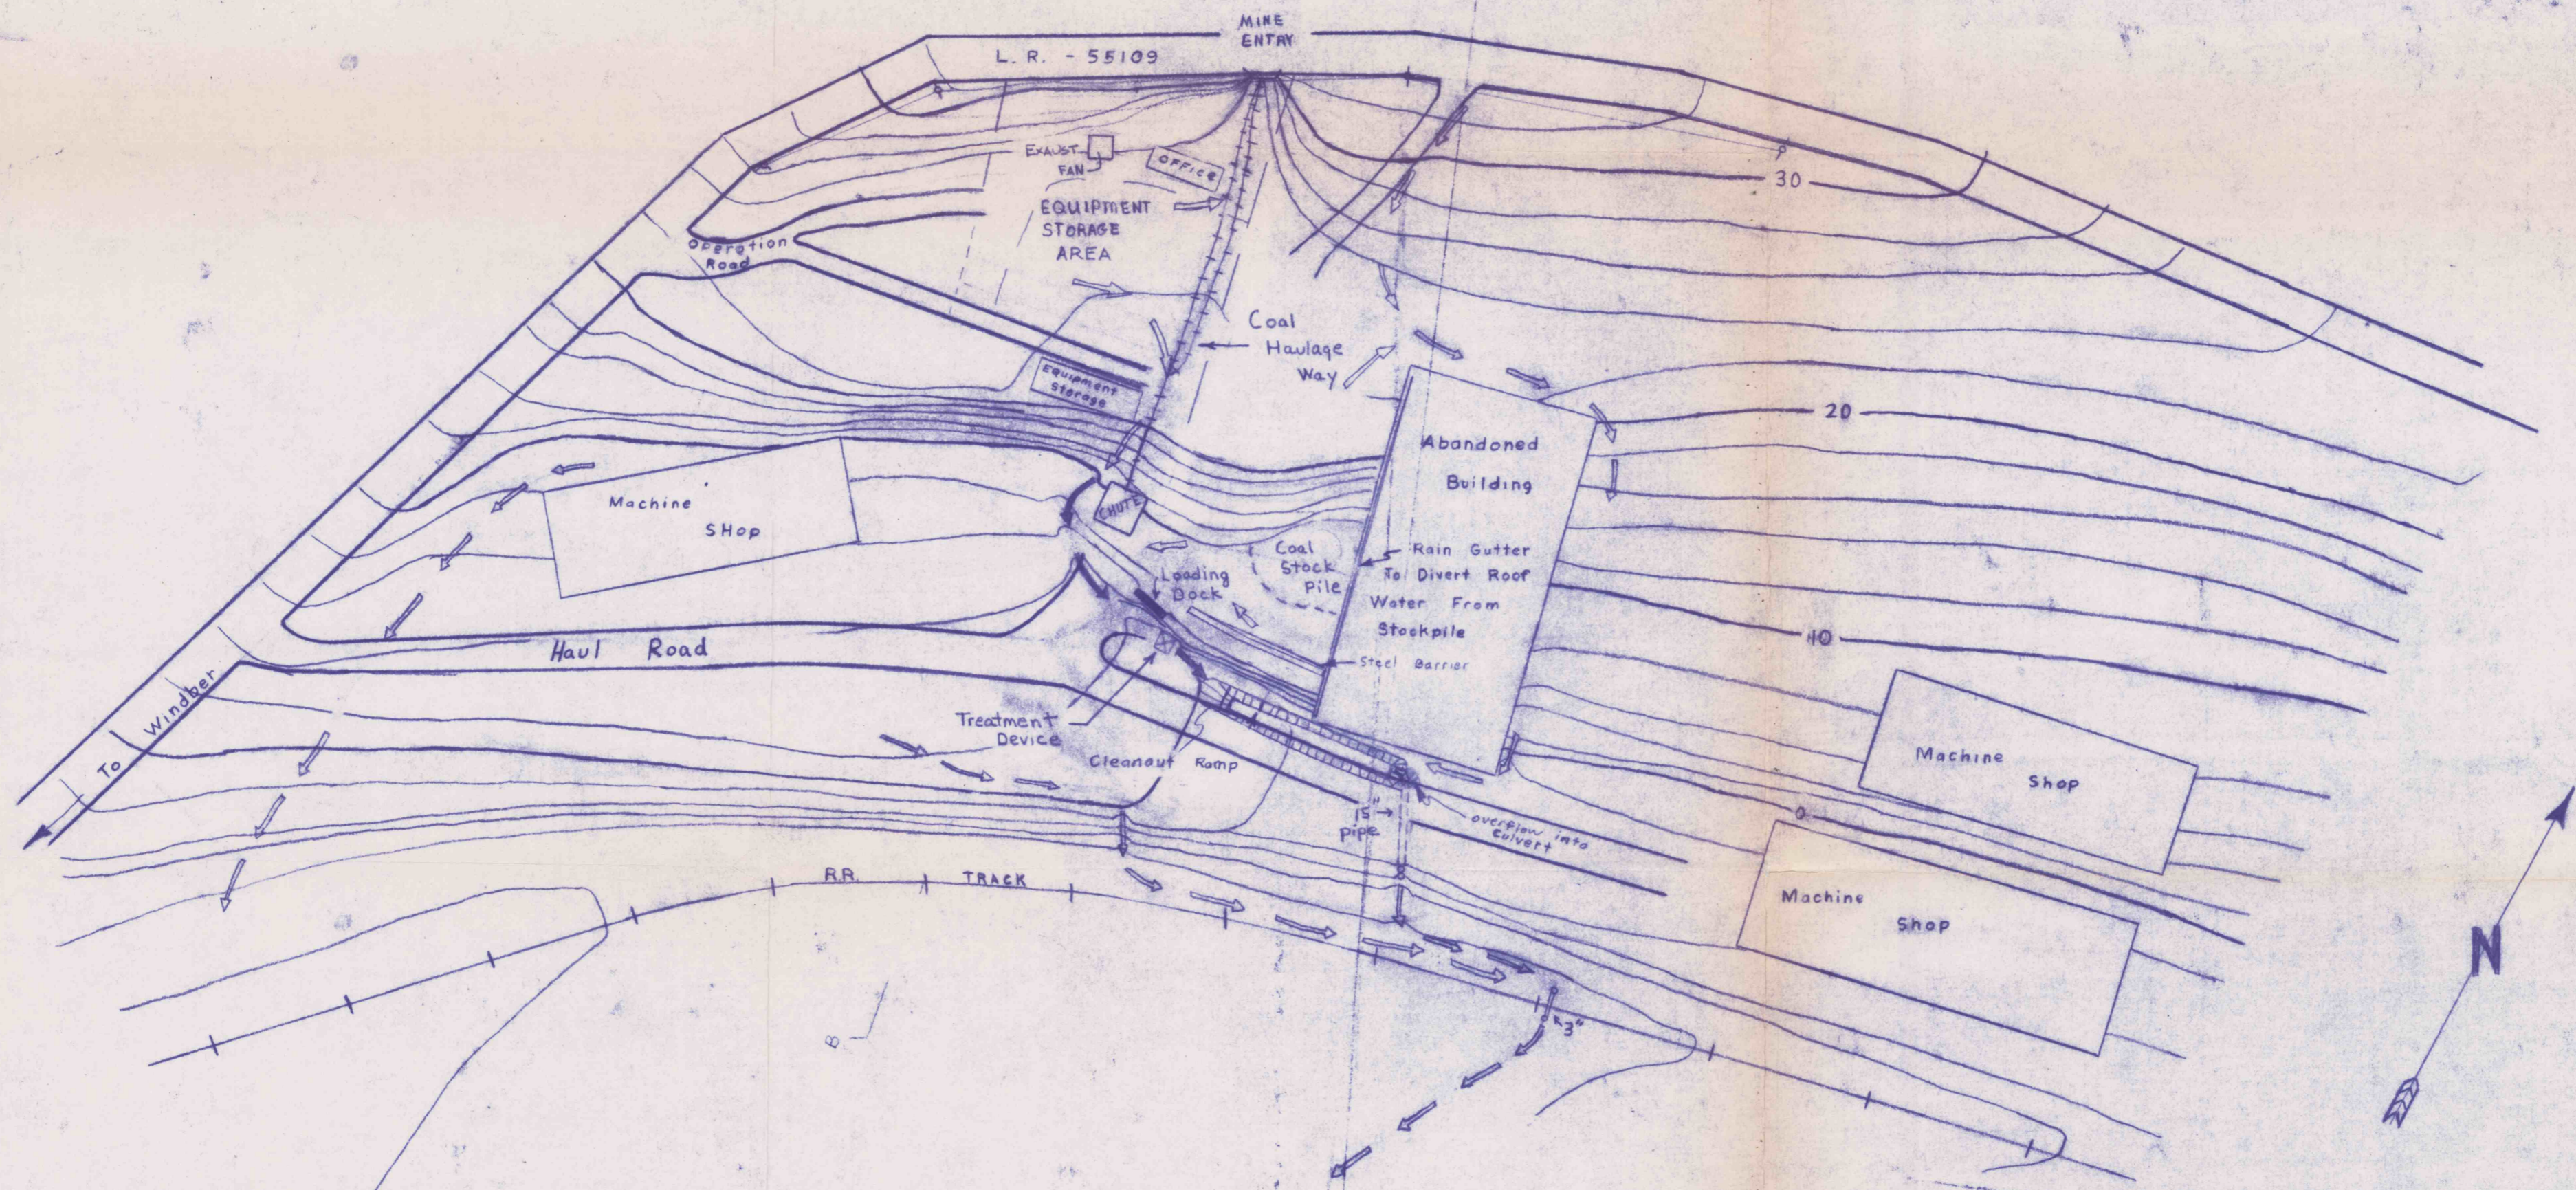

SCALE: 1" = 50'

EXHIBIT ES-5

MAP IS FOR	
Surface Support Area FOR EUREKA COAL COMPANY EUREKA #35 LOWER KITTANNING SEAM	
MUSSER ENGINEERING	
RD1	CENTRAL CITY, PA 15926
(814) - 754-8477	

