



SELS


LAMBERT

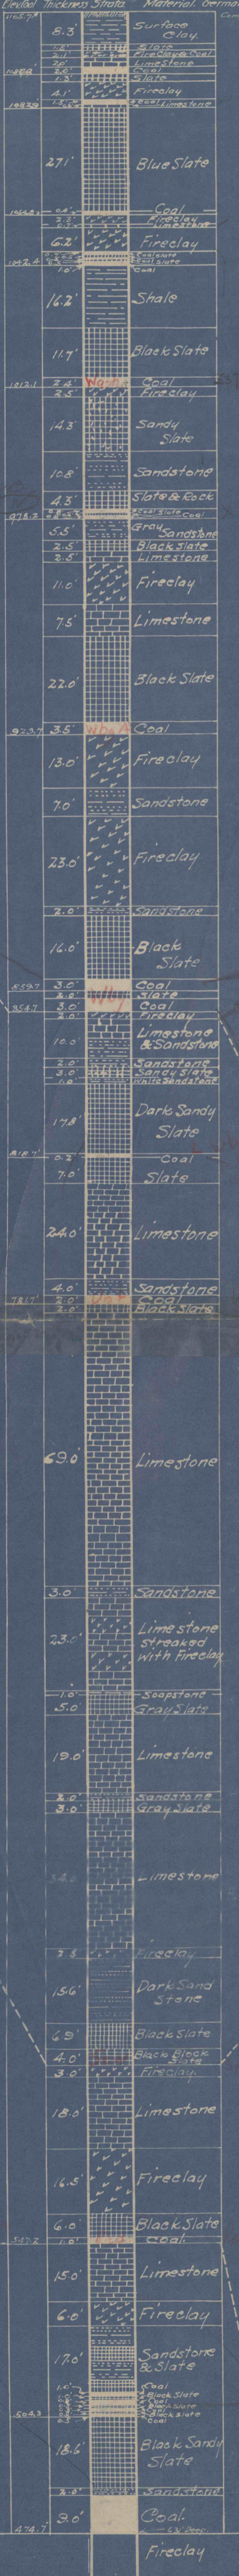


RALPH HOISTING SHAFT

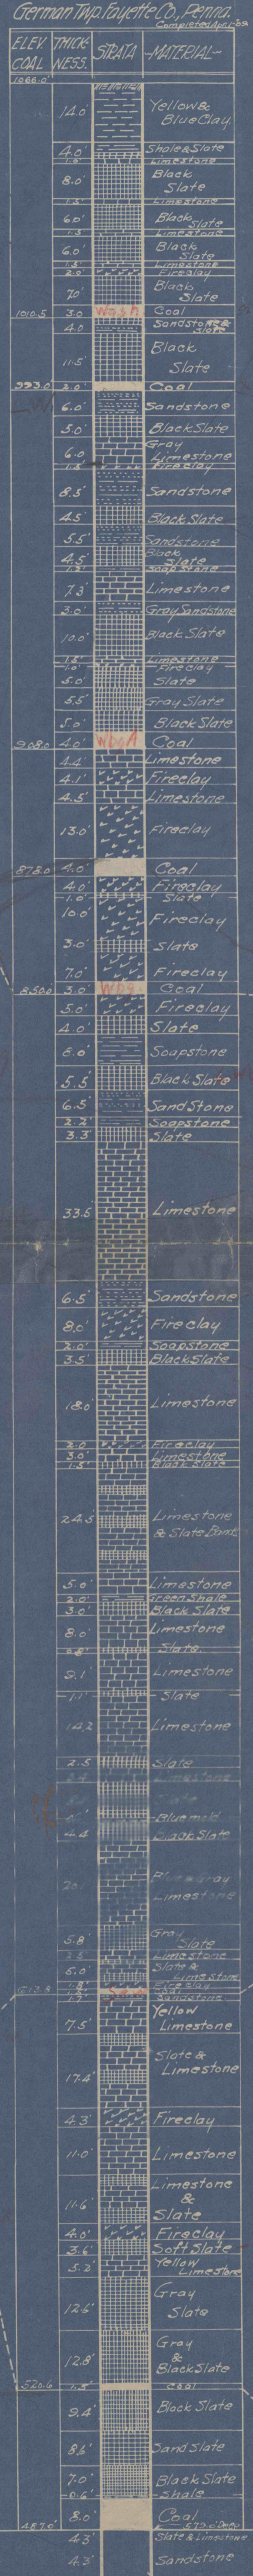


RALPH AIR SHAFT

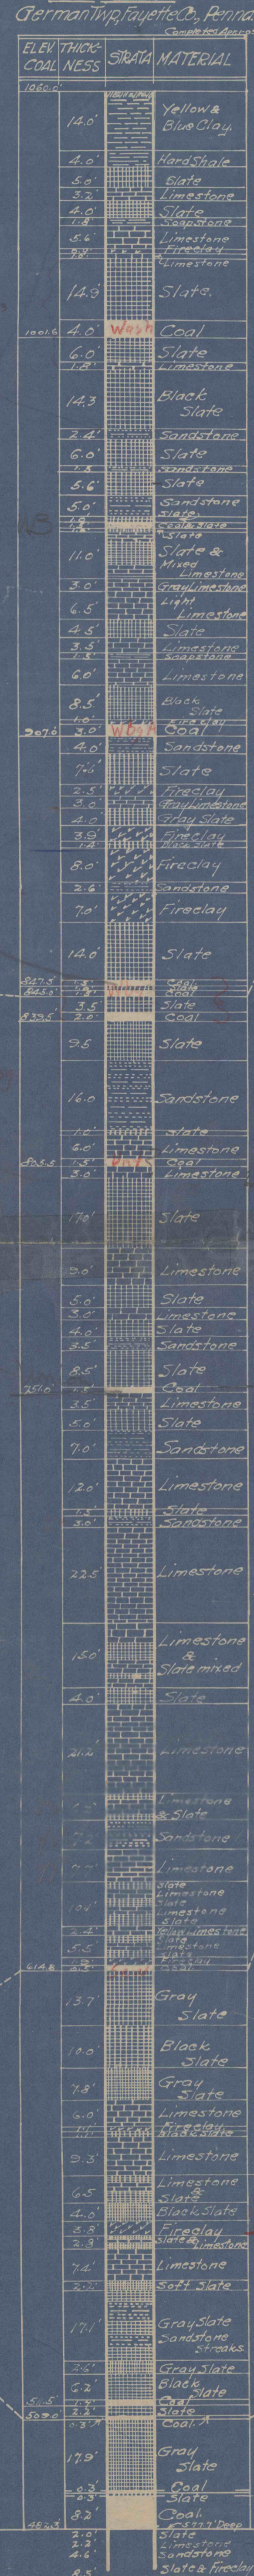


EDENBOEN HOISTING SHAFT

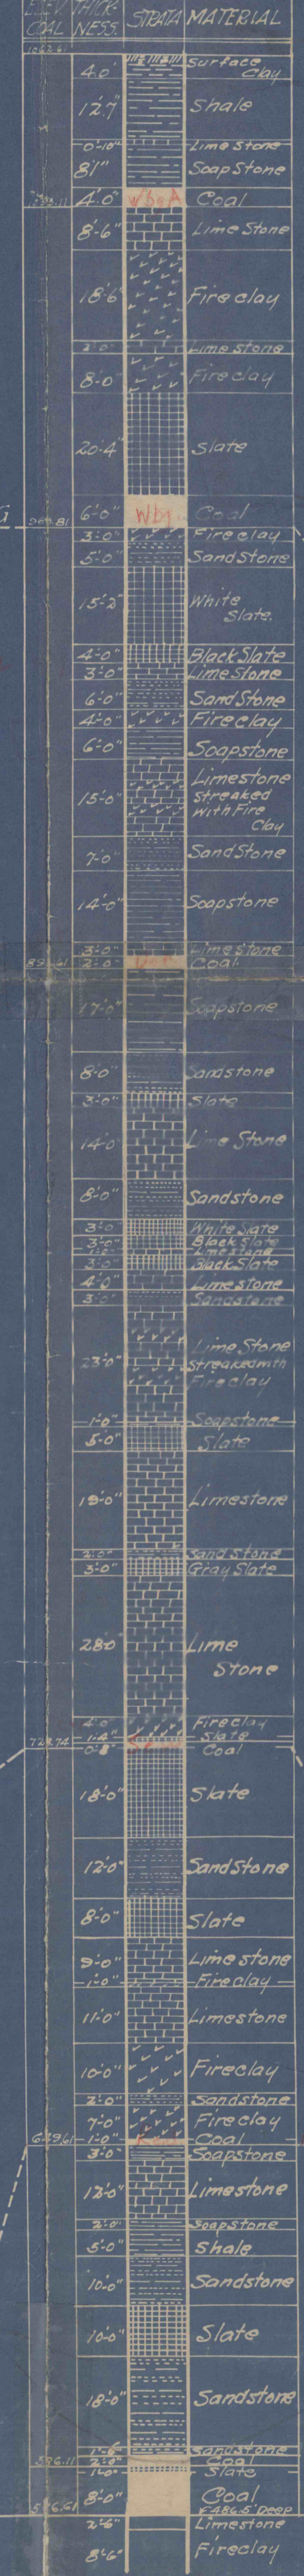


SARAH HOISTING SHAFT

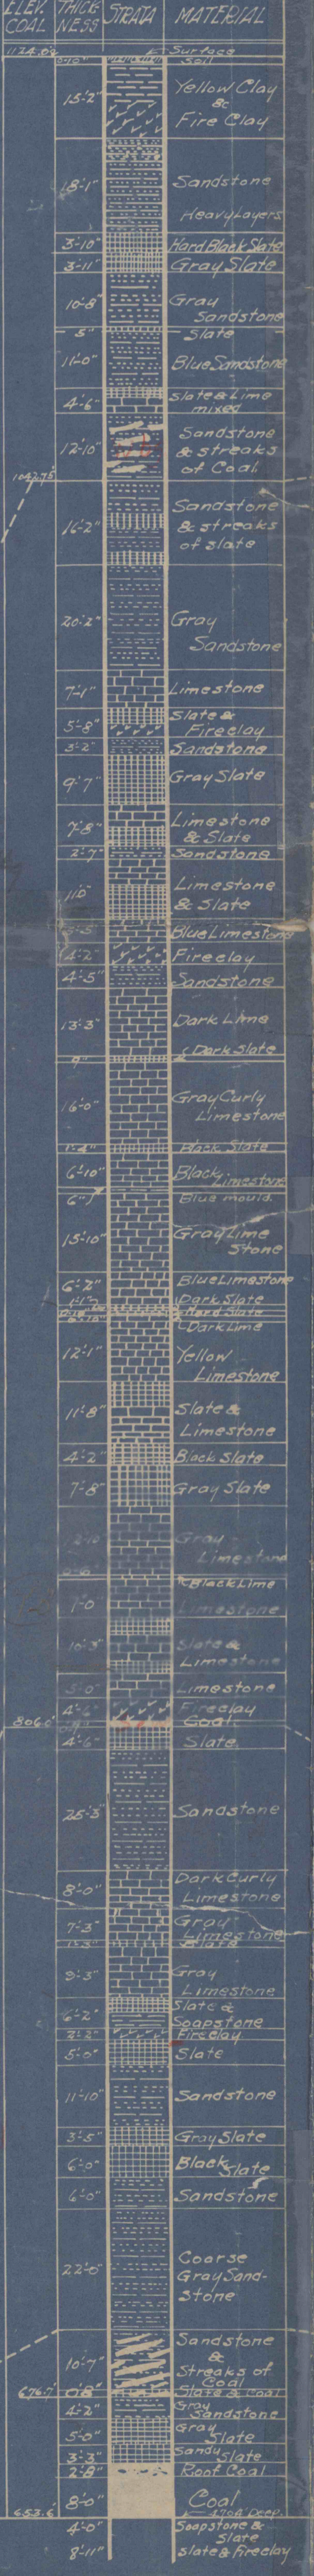


SARAH AIR SHAFT

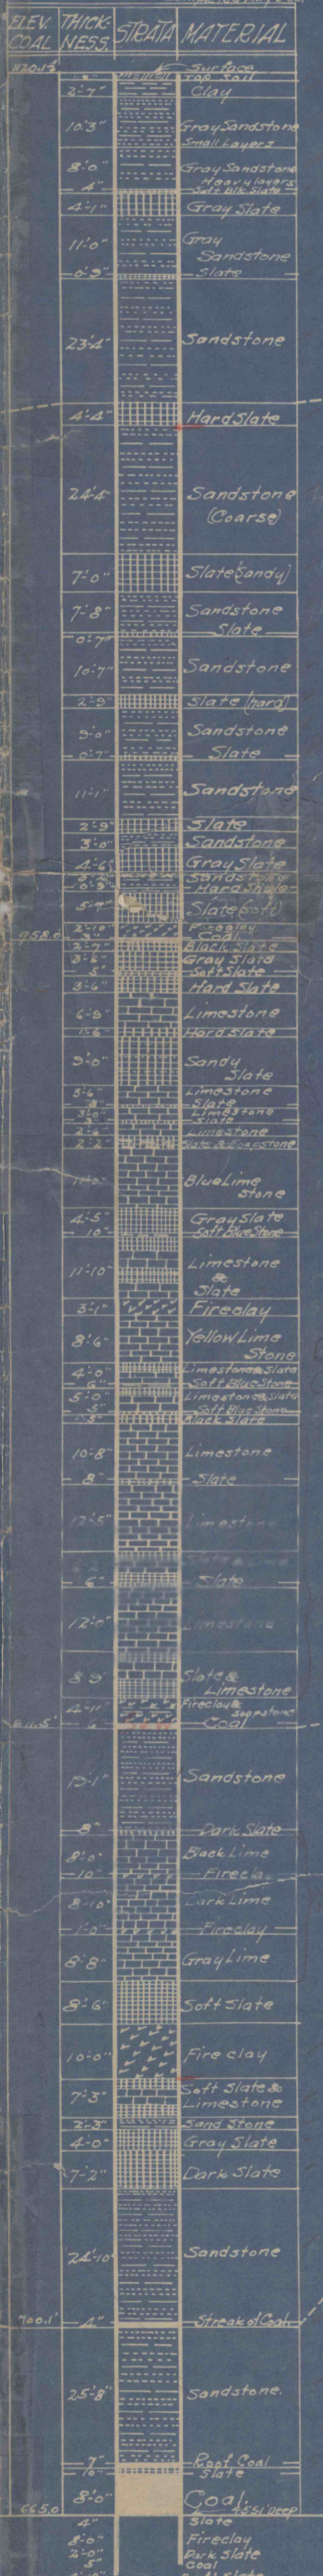


FILBERT HOISTING SHAFT

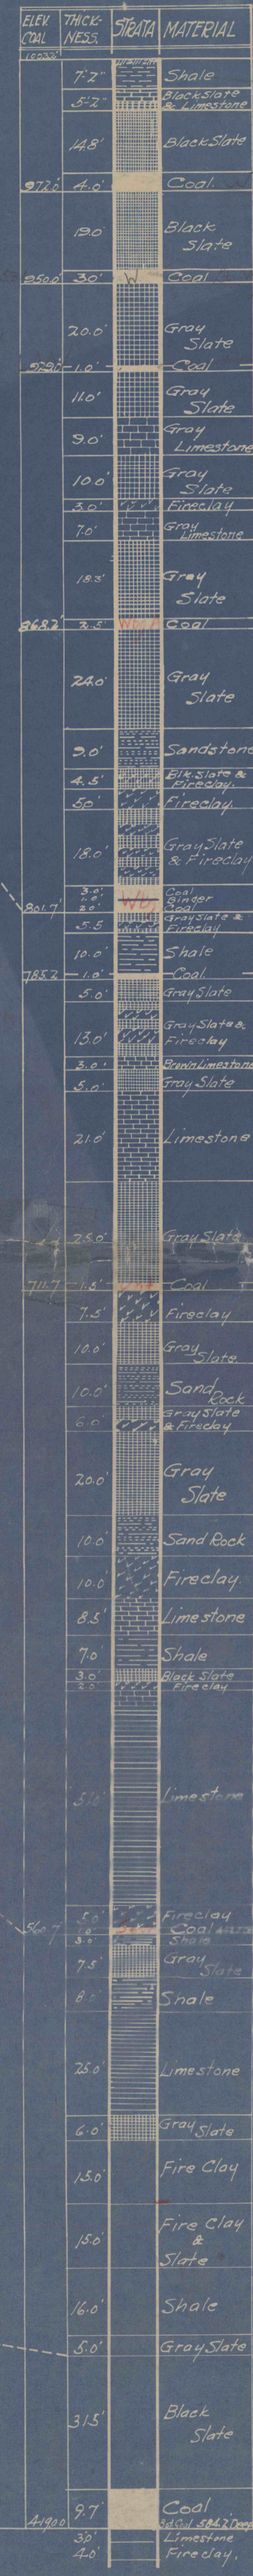


ORIENT DIAMOND DRILL HOLE

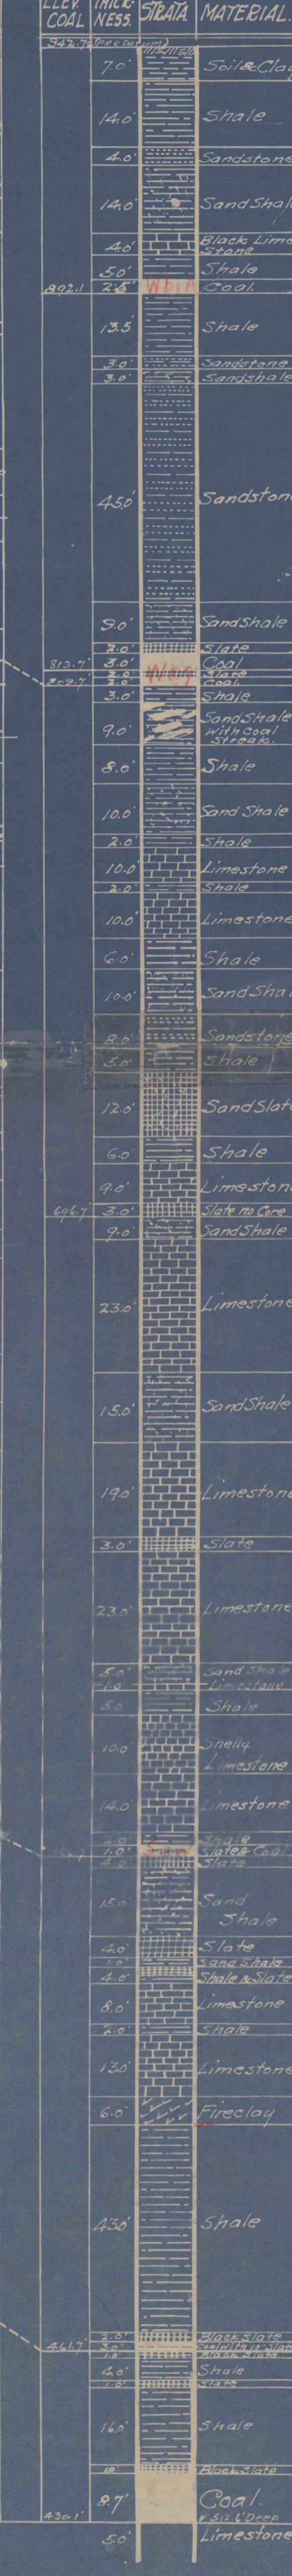


REPUBLIC HOISTING SHAFT

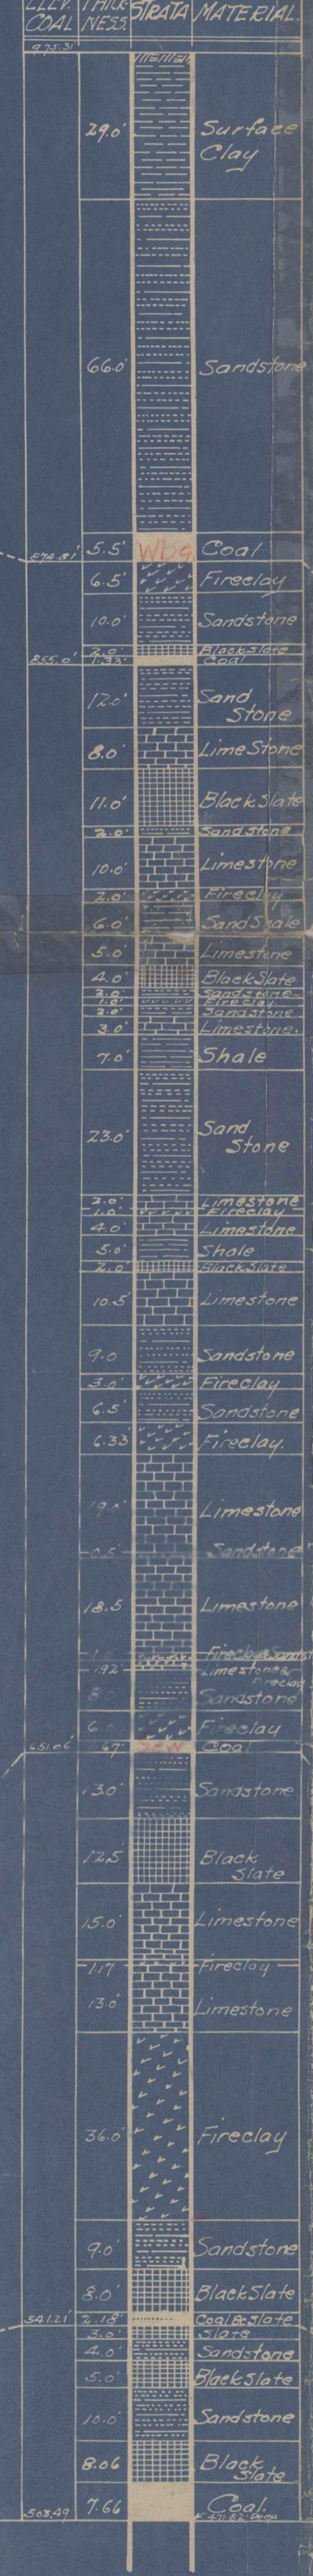


BRIER HILL

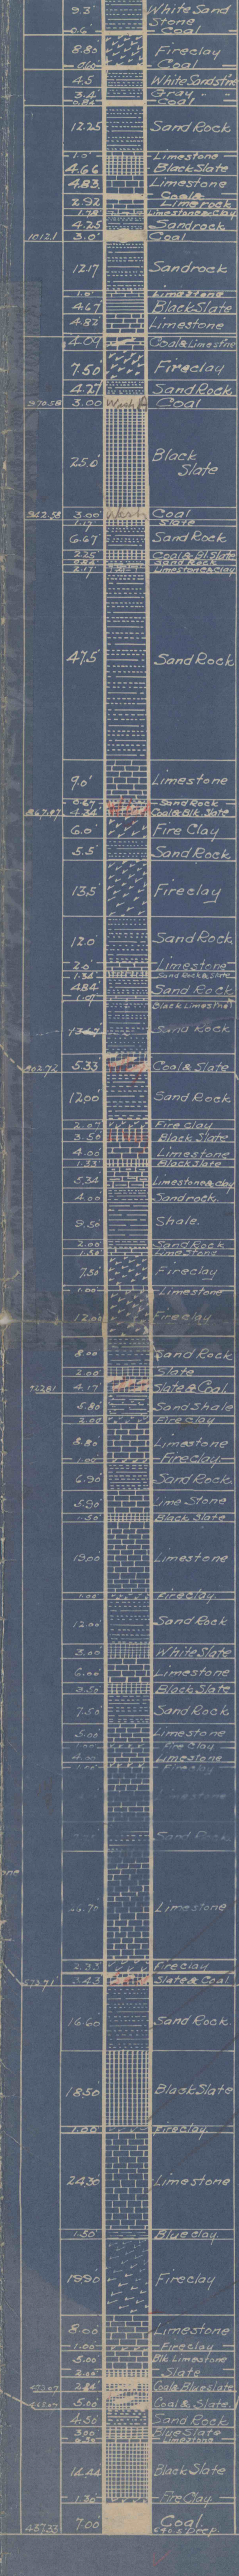


BUFFINGTON HOISTING SHAFT

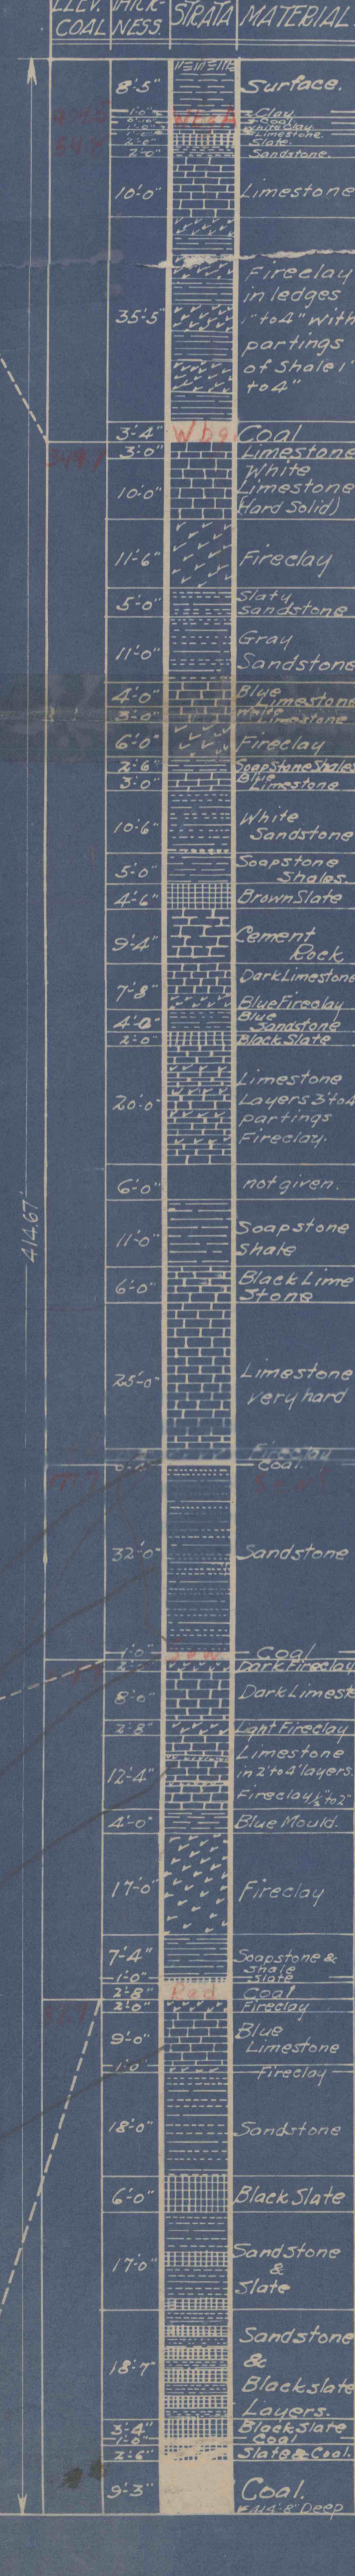


PALMER HOISTING SHAFT

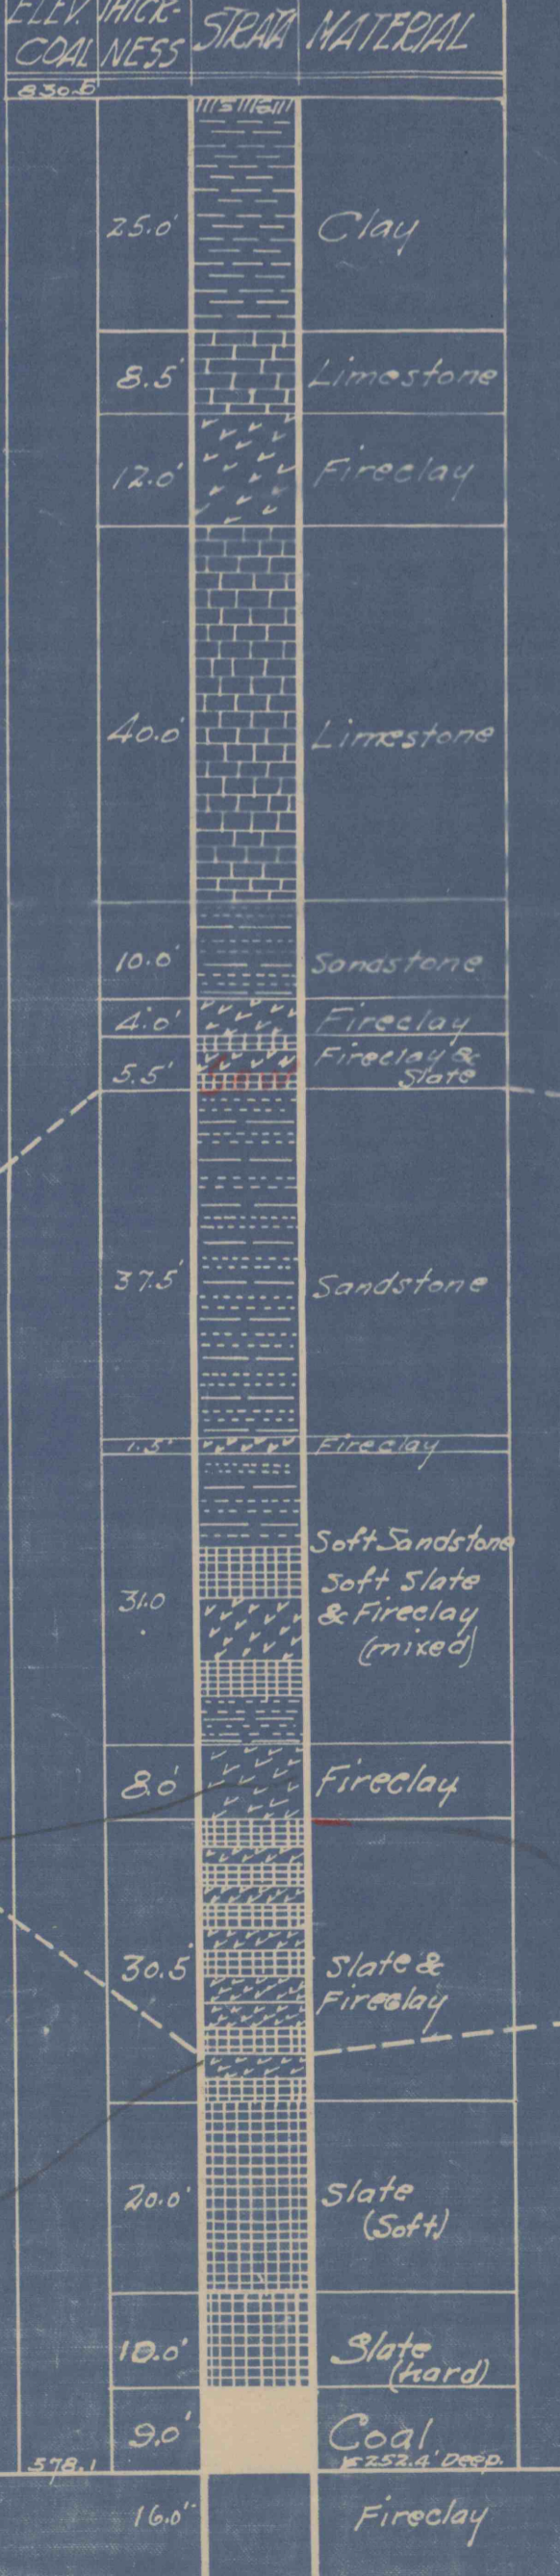


GATES HOISTING SHAFT

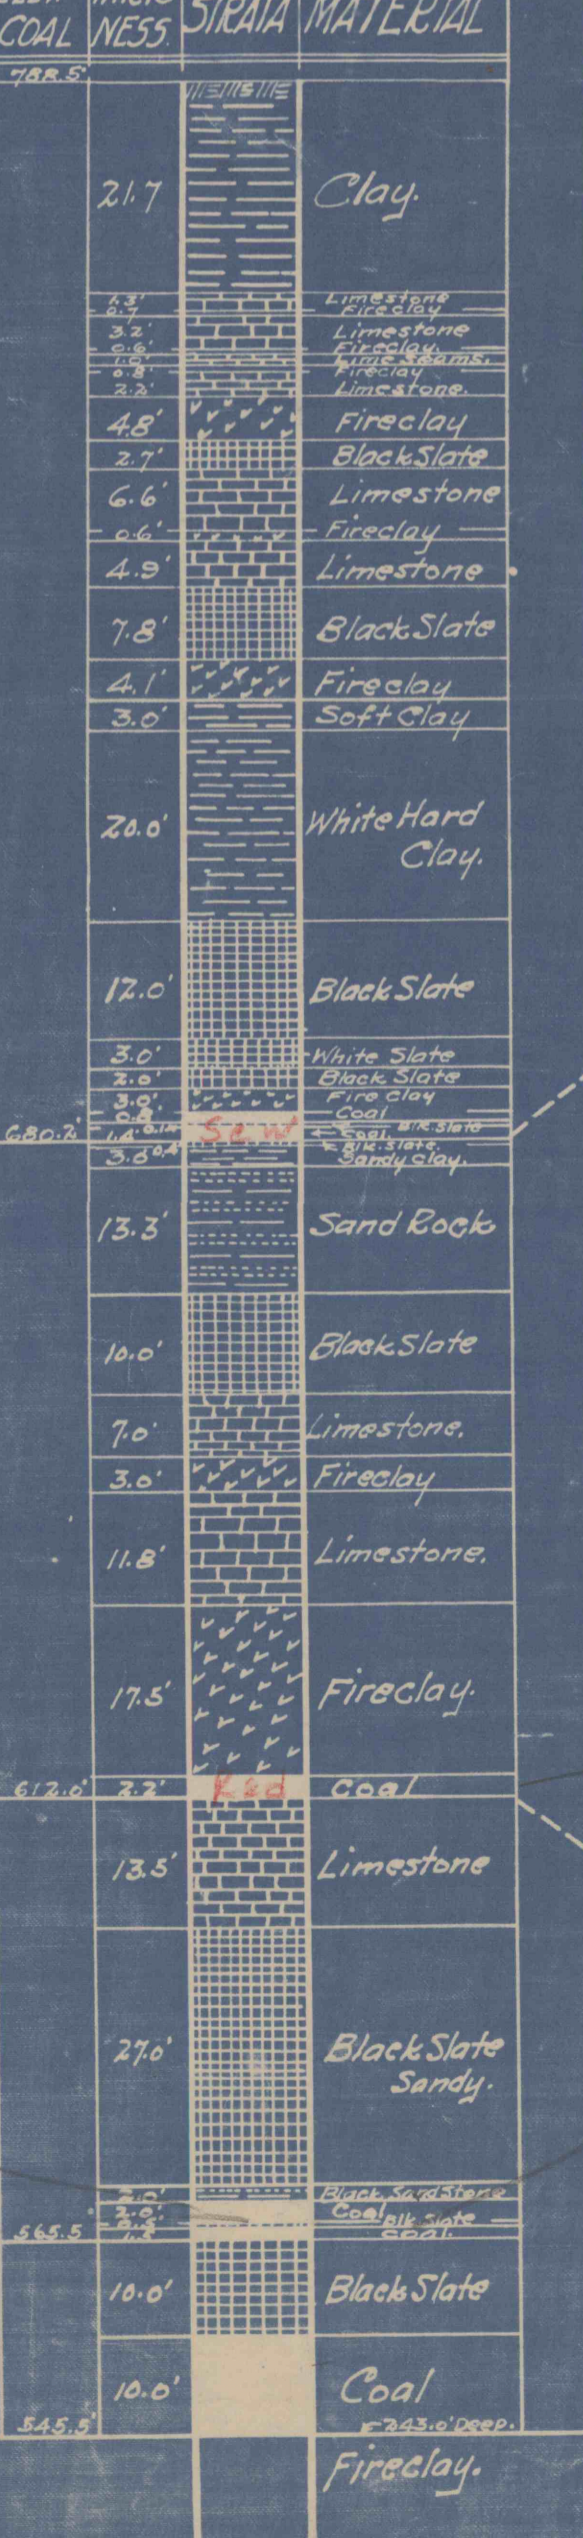


DONCO HOISTING SHAFT

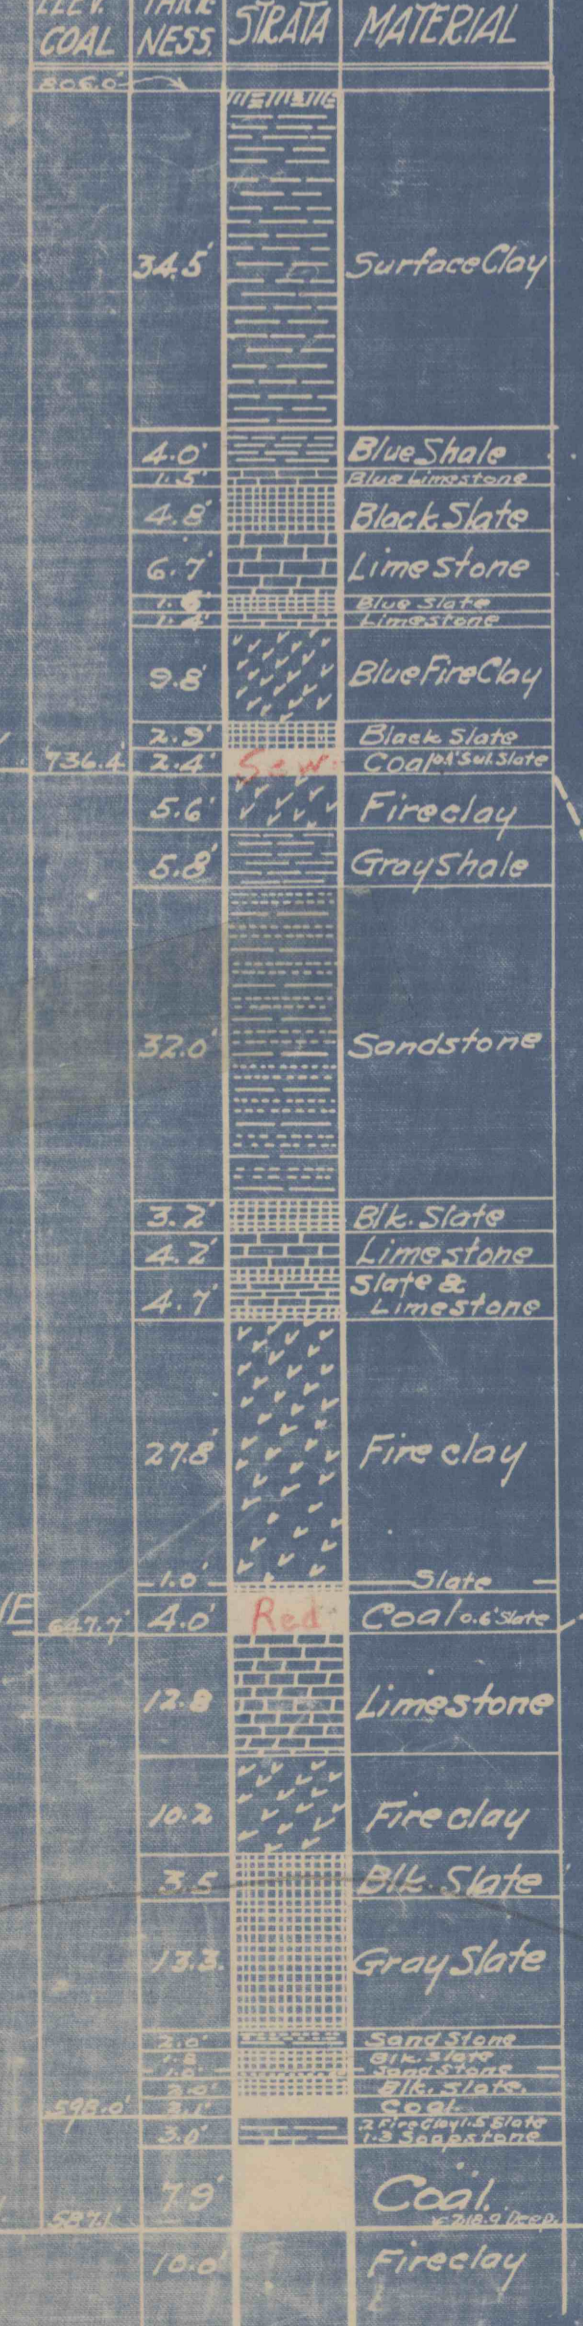

DONCO NEW AIR SHAFT

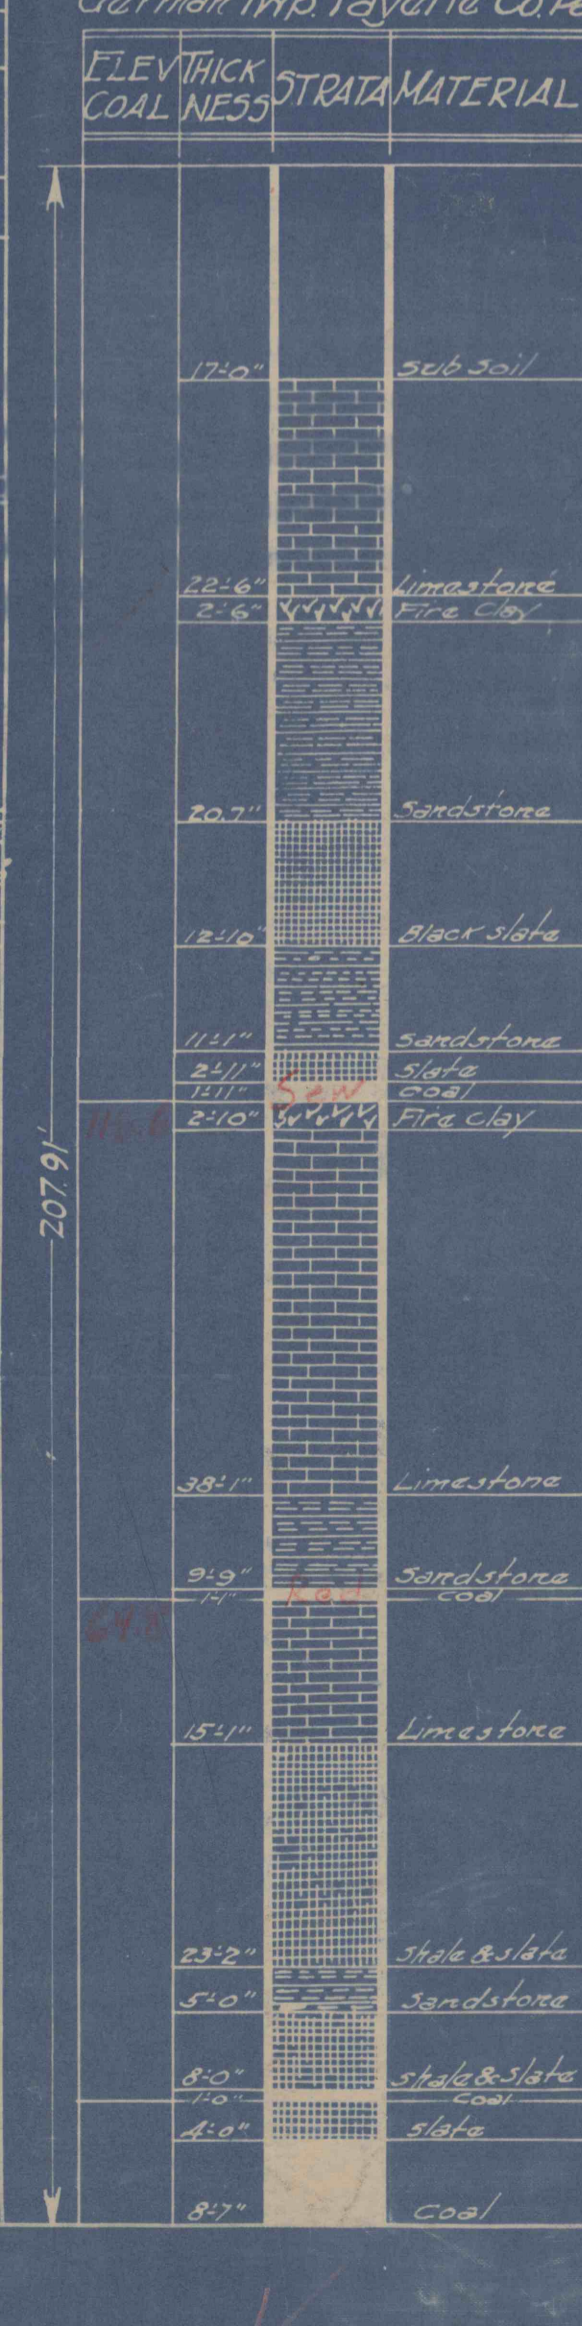

STERLING CONSOLIDATED COAL & COKE CO. SHAFT

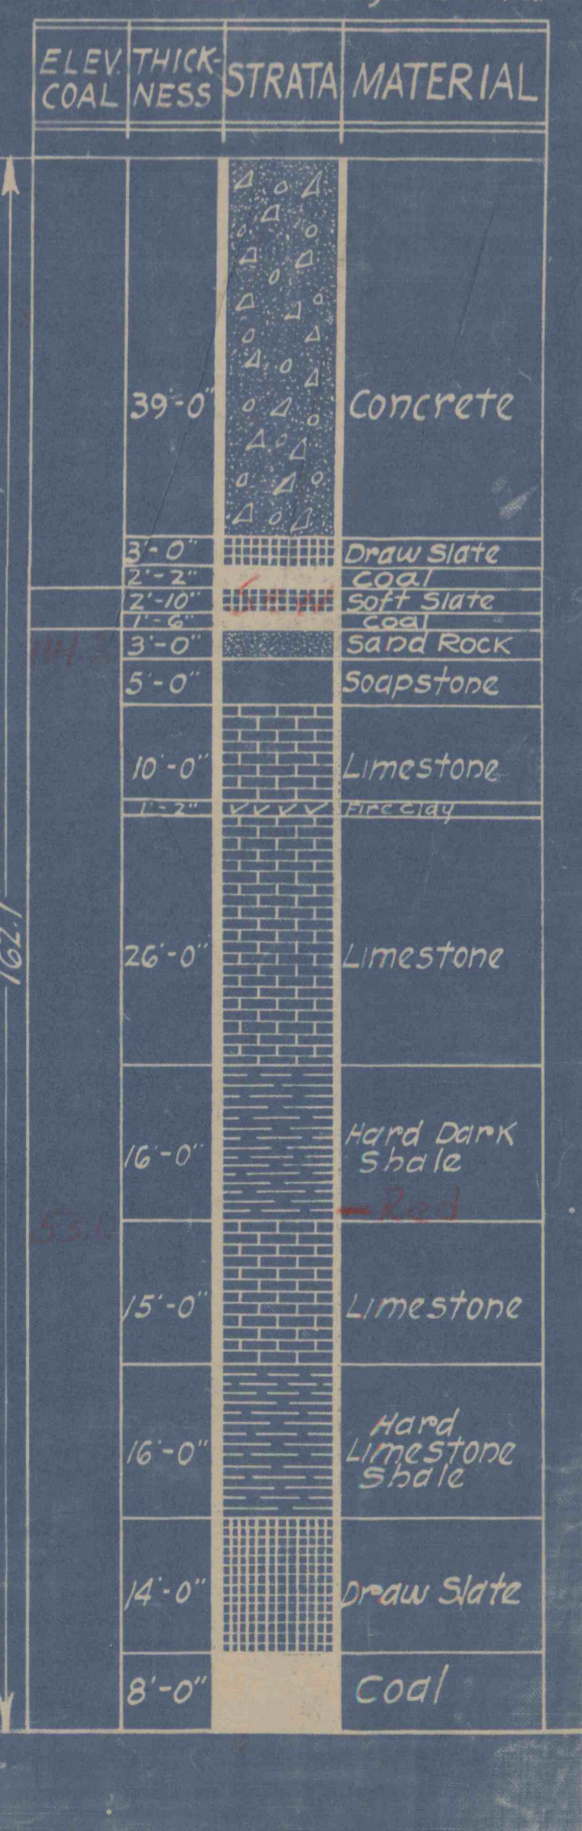

WYNEBURG SEAM

SMUCKLEY SEAM

REDSTONE SEAM

WYNEBURG SEAM

SMUCKLEY SEAM

REDSTONE SEAM

CONCRETE