


CROSS SECTION E-E'

SEE SHEET NO.'S 4 & 11
FOR SECTION LOCATIONS

RECEIVED
SEP 29 1989
Dept. of Environmental Resources
McMurray District Office

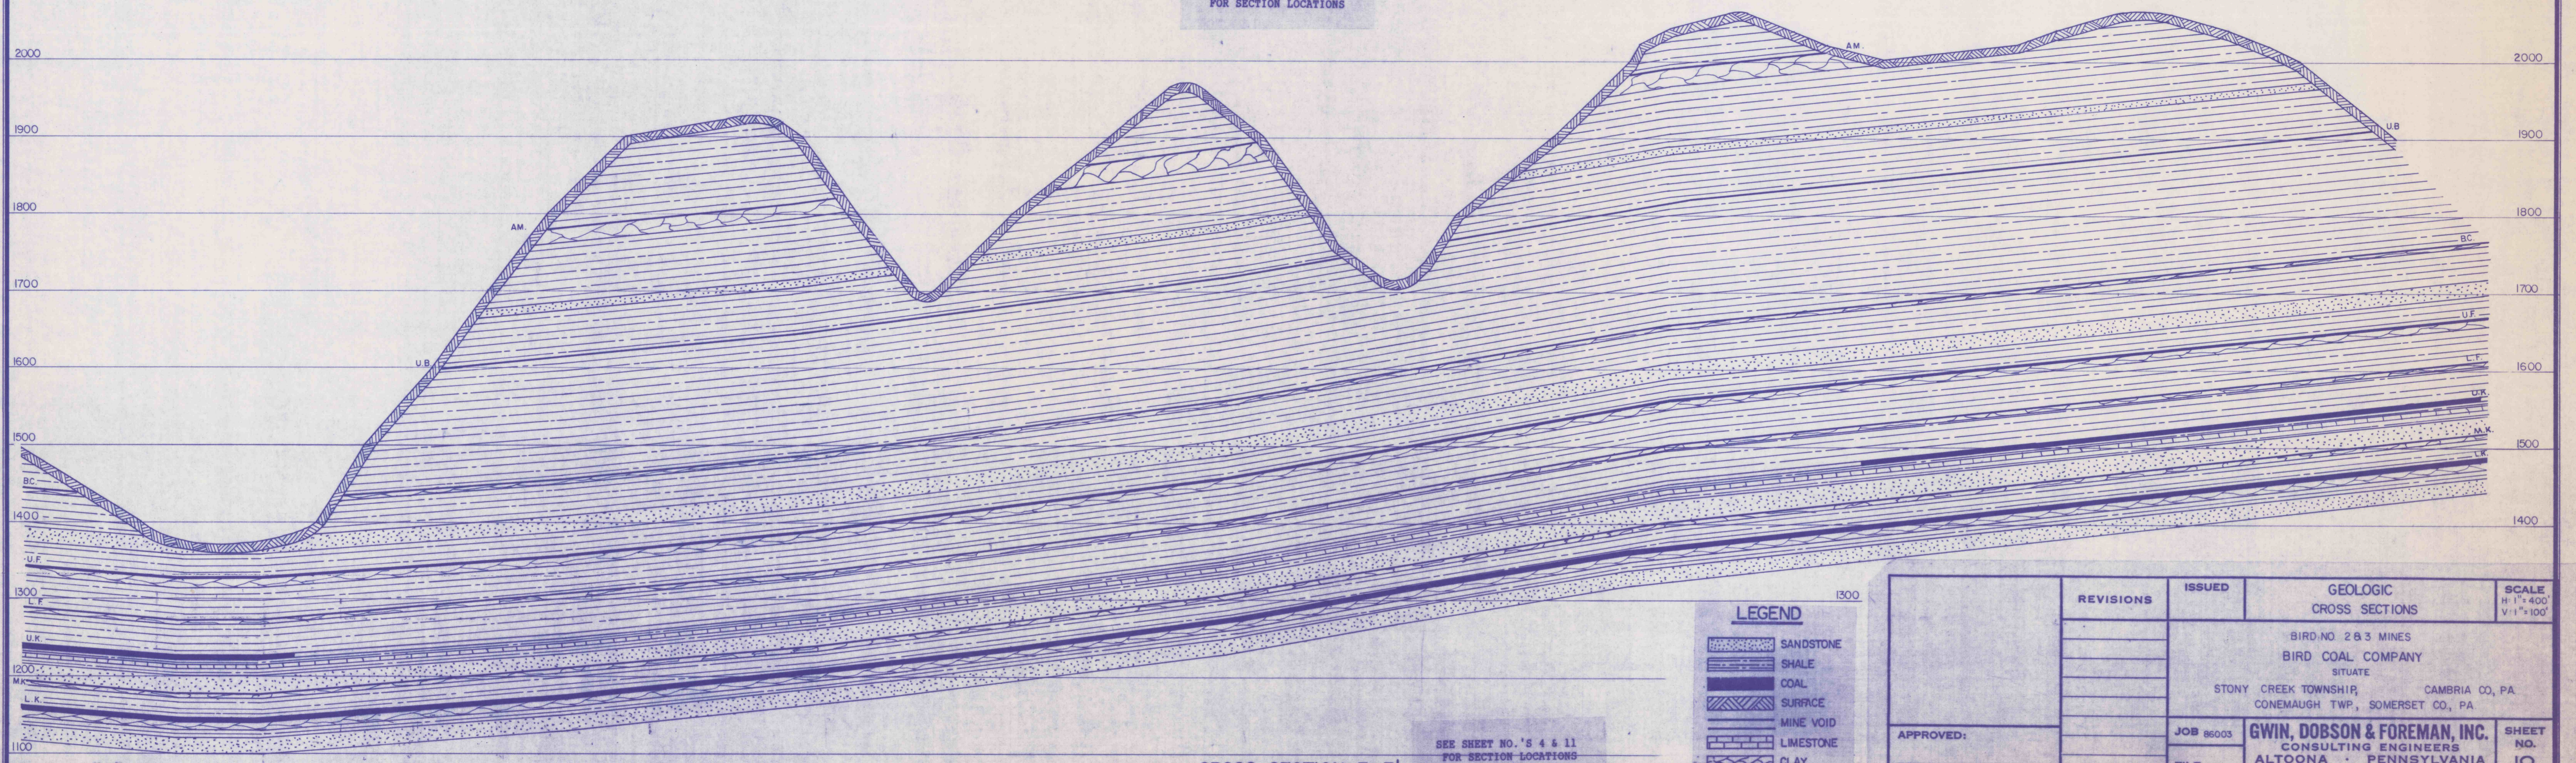

CROSS SECTION F-F'

SEE SHEET NO.'S 4 & 11
FOR SECTION LOCATIONS

LEGEND

[Symbol]	SANDSTONE
[Symbol]	SHALE
[Symbol]	COAL
[Symbol]	SURFACE
[Symbol]	MINE VOID
[Symbol]	LIMESTONE
[Symbol]	CLAY

APPROVED:	REVISIONS	ISSUED	GEOLOGIC CROSS SECTIONS	SCALE H 1" = 400' V 1" = 100'
	FILE	JOB 86003	BIRD NO 2 & 3 MINES BIRD COAL COMPANY SITUATE STONY CREEK TOWNSHIP, CAMBRIA CO, PA CONEMAUGH TWP, SOMERSET CO, PA	SHEET NO. 18
			GWIN, DOBSON & FOREMAN, INC. CONSULTING ENGINEERS ALTOONA - PENNSYLVANIA	DRAWN BY: BLK CHECKED: