


CROSS SECTION A-A'

SEE SHEET NO.'S 4 & 11  
FOR SECTION LOCATIONS

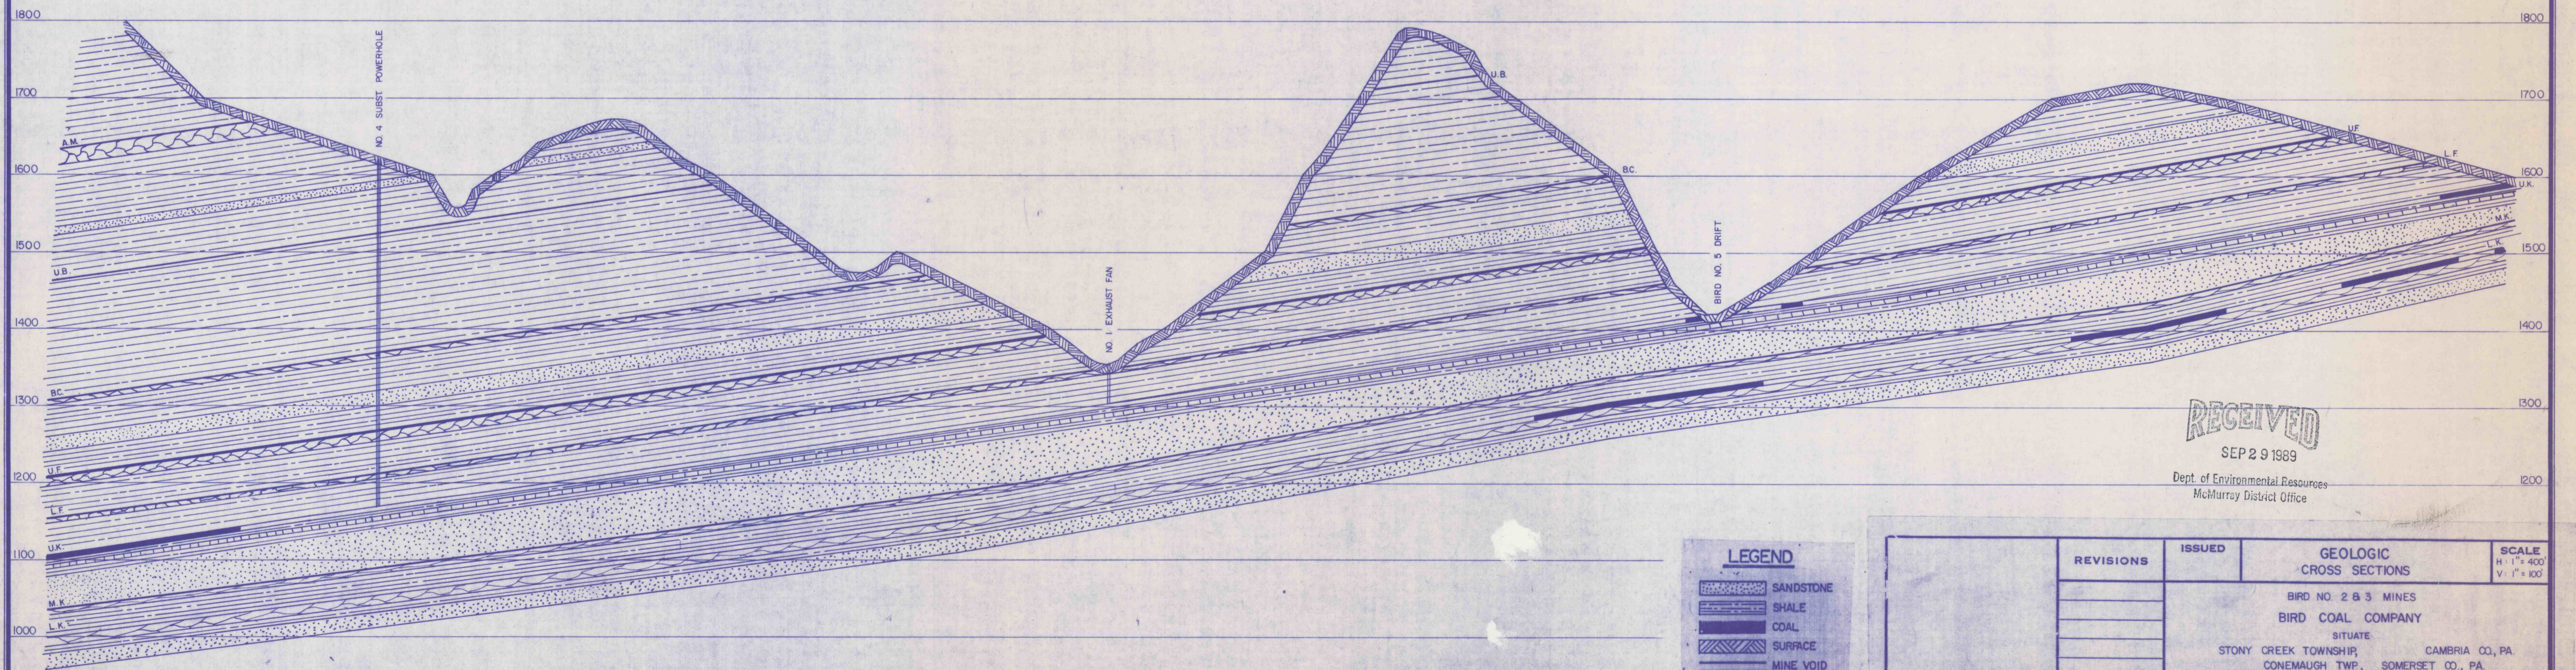

CROSS SECTION B-B'

SEE SHEET NO.'S 4 & 11  
FOR SECTION LOCATIONS

**LEGEND**

[Symbol]	SANDSTONE
[Symbol]	SHALE
[Symbol]	COAL
[Symbol]	SURFACE
[Symbol]	MINE VOID
[Symbol]	LIMESTONE
[Symbol]	CLAY

**RECEIVED**  
SEP 29 1989

Dept. of Environmental Resources  
McMurray District Office

APPROVED:	REVISIONS	ISSUED	GEOLOGIC CROSS SECTIONS	SCALE H: 1" = 400' V: 1" = 100'
	FILE	JOB 86003	BIRD NO. 2 & 3 MINES BIRD COAL COMPANY SITUATE STONY CREEK TOWNSHIP, CAMBRIA CO., PA. CONEMAUGH TWP., SOMERSET CO., PA.	SHEET NO. <b>16</b>
			GWIN, DOBSON & FOREMAN, INC. CONSULTING ENGINEERS ALTOONA - PENNSYLVANIA	DRAWN BY: BLK CHECKED: