


CROSS SECTION A-A'

SEE SHEET NO.'S 4 & 11
FOR SECTION LOCATIONS

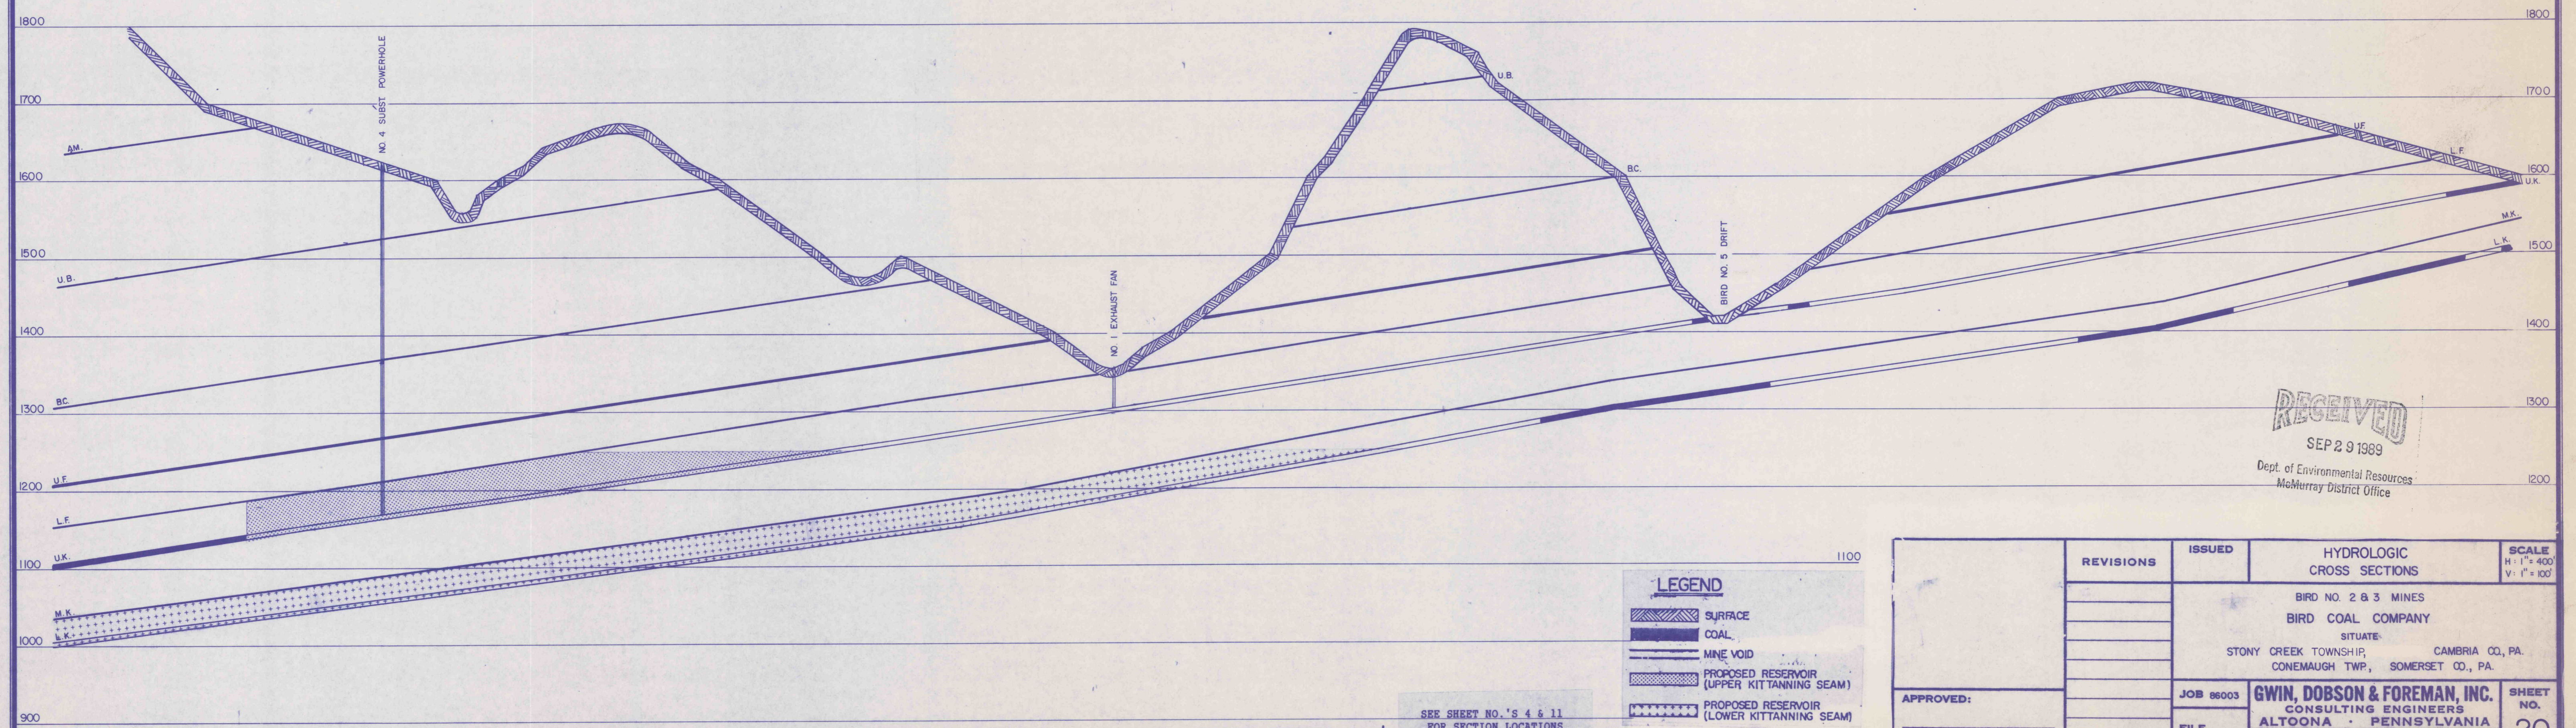

CROSS SECTION B-B'

SEE SHEET NO.'S 4 & 11
FOR SECTION LOCATIONS

LEGEND

- SURFACE
- COAL
- MINE VOID
- PROPOSED RESERVOIR (UPPER KITTANNING SEAM)
- PROPOSED RESERVOIR (LOWER KITTANNING SEAM)

RECEIVED
SEP 29 1989
Dept. of Environmental Resources
McMurray District Office

REVISIONS	ISSUED	HYDROLOGIC CROSS SECTIONS	SCALE H: 1" = 400' V: 1" = 100'
		BIRD NO. 2 & 3 MINES BIRD COAL COMPANY SITUATE: STONY CREEK TOWNSHIP, CAMBRIA CO., PA. CONEMAUGH TWP., SOMERSET CO., PA.	
		JOB 86003	SHEET NO. 20
		FILE	
APPROVED:		GWIN, DOBSON & FOREMAN, INC. CONSULTING ENGINEERS ALTOONA - PENNSYLVANIA DRAWN BY: BLK CHECKED:	