


CROSS SECTION E-E'

SEE SHEET NO.'S 4 & 11
FOR SECTION LOCATIONS

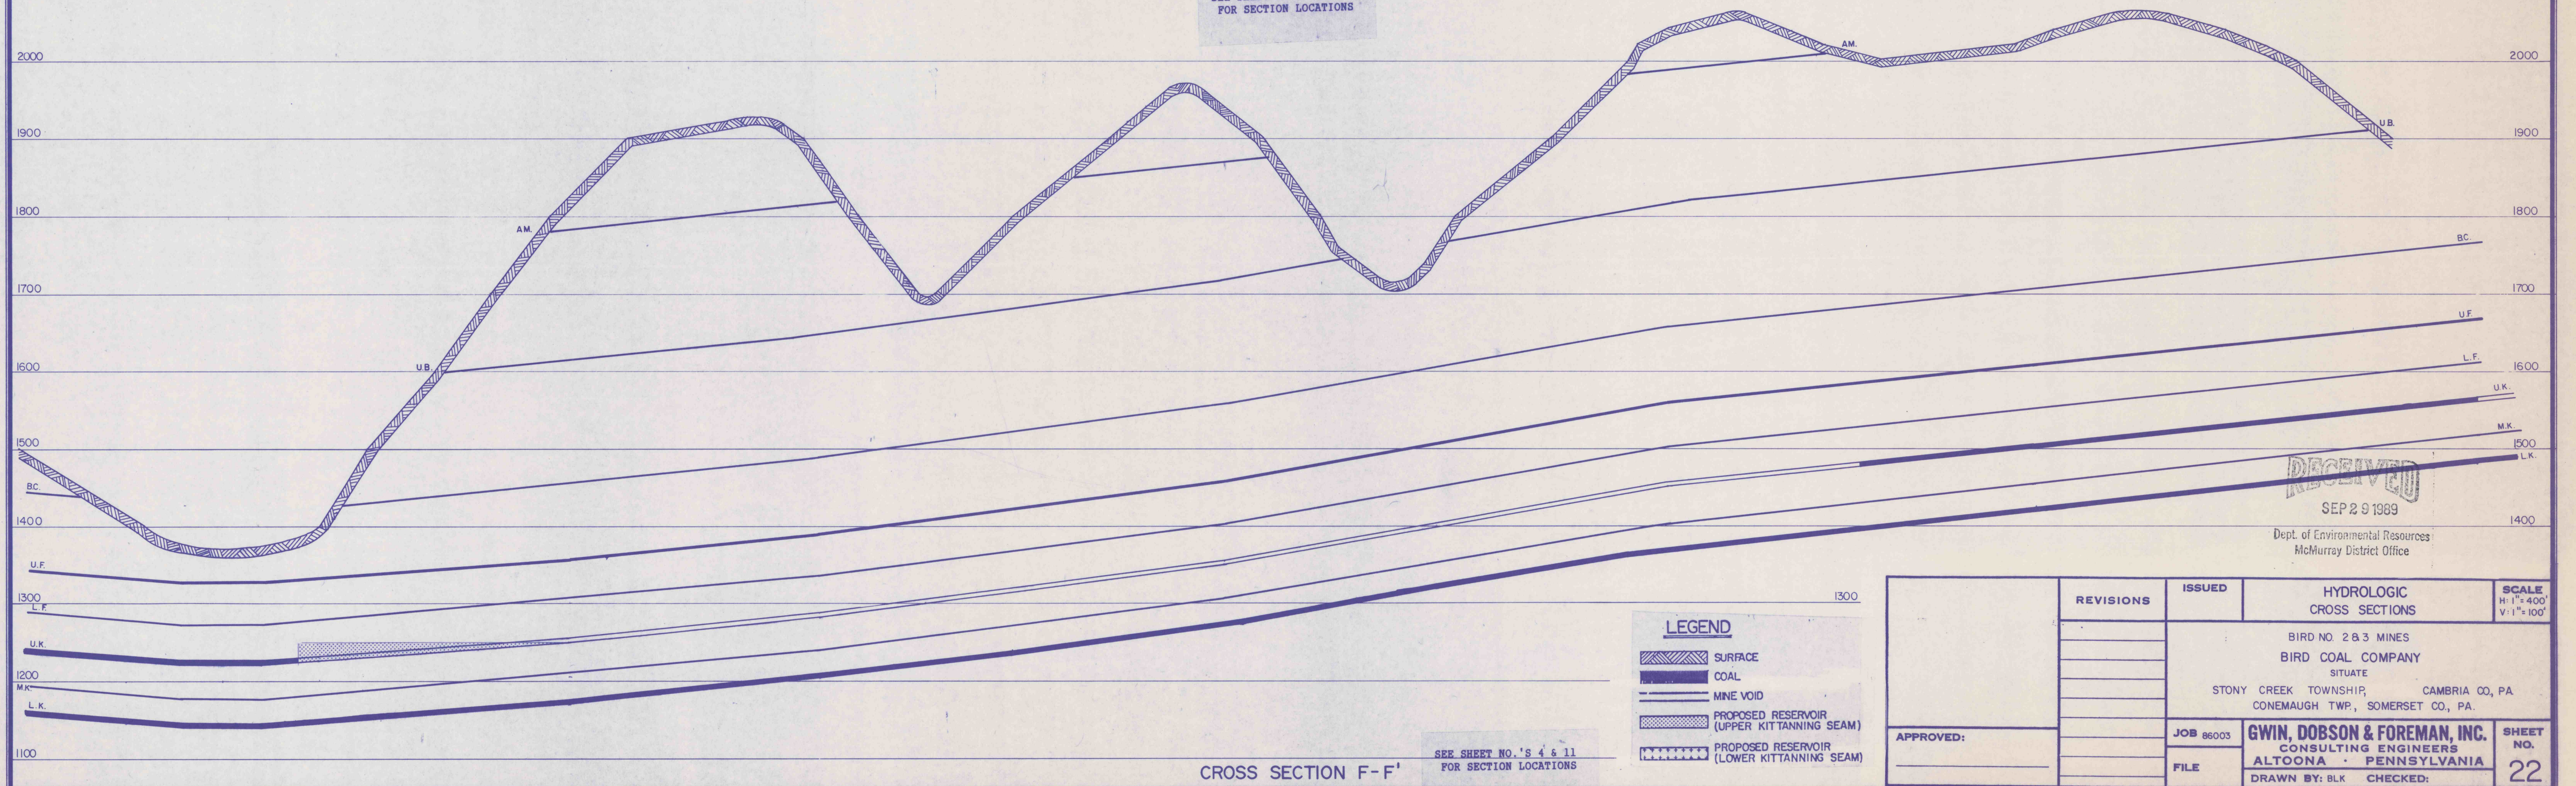

CROSS SECTION F-F'

SEE SHEET NO.'S 4 & 11
FOR SECTION LOCATIONS

LEGEND

- SURFACE
- COAL
- MINE VOID
- PROPOSED RESERVOIR (UPPER KITTANNING SEAM)
- PROPOSED RESERVOIR (LOWER KITTANNING SEAM)

RECEIVED
SEP 29 1989
Dept. of Environmental Resources
McMurray District Office

APPROVED:	REVISIONS	ISSUED	HYDROLOGIC CROSS SECTIONS	SCALE H: 1" = 400' V: 1" = 100'
			BIRD NO. 2 & 3 MINES BIRD COAL COMPANY SITUATE STONY CREEK TOWNSHIP, CAMBRIA CO, PA CONEMAUGH TWP., SOMERSET CO, PA.	
		JOB 86003	GWIN, DOBSON & FOREMAN, INC. CONSULTING ENGINEERS ALTOONA - PENNSYLVANIA	SHEET NO. 22
		FILE	DRAWN BY: BLK CHECKED:	