


CROSS SECTION C-C'

SEE SHEET NO.'S 4 & 11
FOR SECTION LOCATIONS

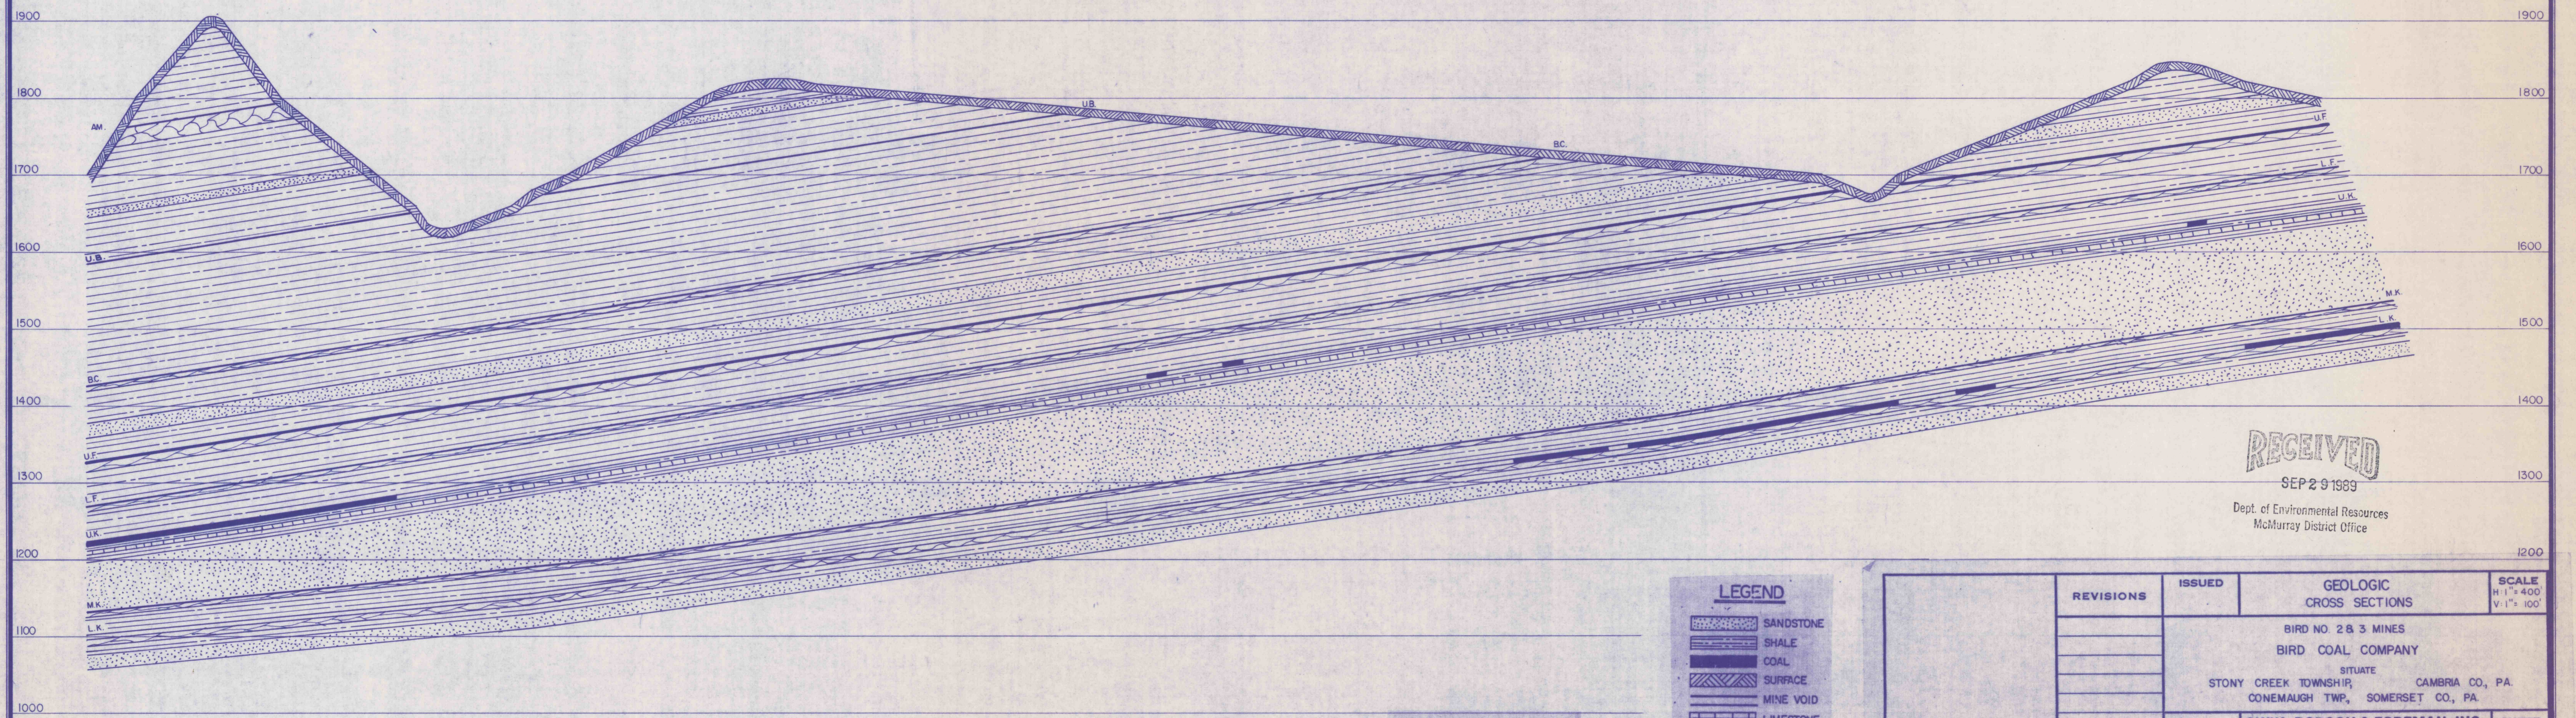

CROSS SECTION D-D'

SEE SHEET NO.'S 4 & 11
FOR SECTION LOCATIONS

LEGEND

[Symbol]	SANDSTONE
[Symbol]	SHALE
[Symbol]	COAL
[Symbol]	SURFACE
[Symbol]	MINE VOID
[Symbol]	LIMESTONE
[Symbol]	CLAY

RECEIVED
SEP 29 1989

Dept. of Environmental Resources
McMurray District Office

APPROVED:	REVISIONS	ISSUED	GEOLOGIC CROSS SECTIONS	SCALE H. 1" = 400' V. 1" = 100'
	BIRD NO. 2 & 3 MINES BIRD COAL COMPANY SITUATE STONY CREEK TOWNSHIP, CAMBRIA CO., PA. CONEMAUGH TWP., SOMERSET CO., PA.			SHEET NO. 17
	JOB 86003	GWIN, DOBSON & FOREMAN, INC. CONSULTING ENGINEERS ALTOONA - PENNSYLVANIA		
	FILE	DRAWN BY: BLK	CHECKED:	