


CROSS SECTION G-G'

SEE SHEET NO.'S 4 & 11
FOR SECTION LOCATIONS

LEGEND

	SANDSTONE
	SHALE
	COAL
	SURFACE
	MINE VOID
	LIMESTONE
	CLAY

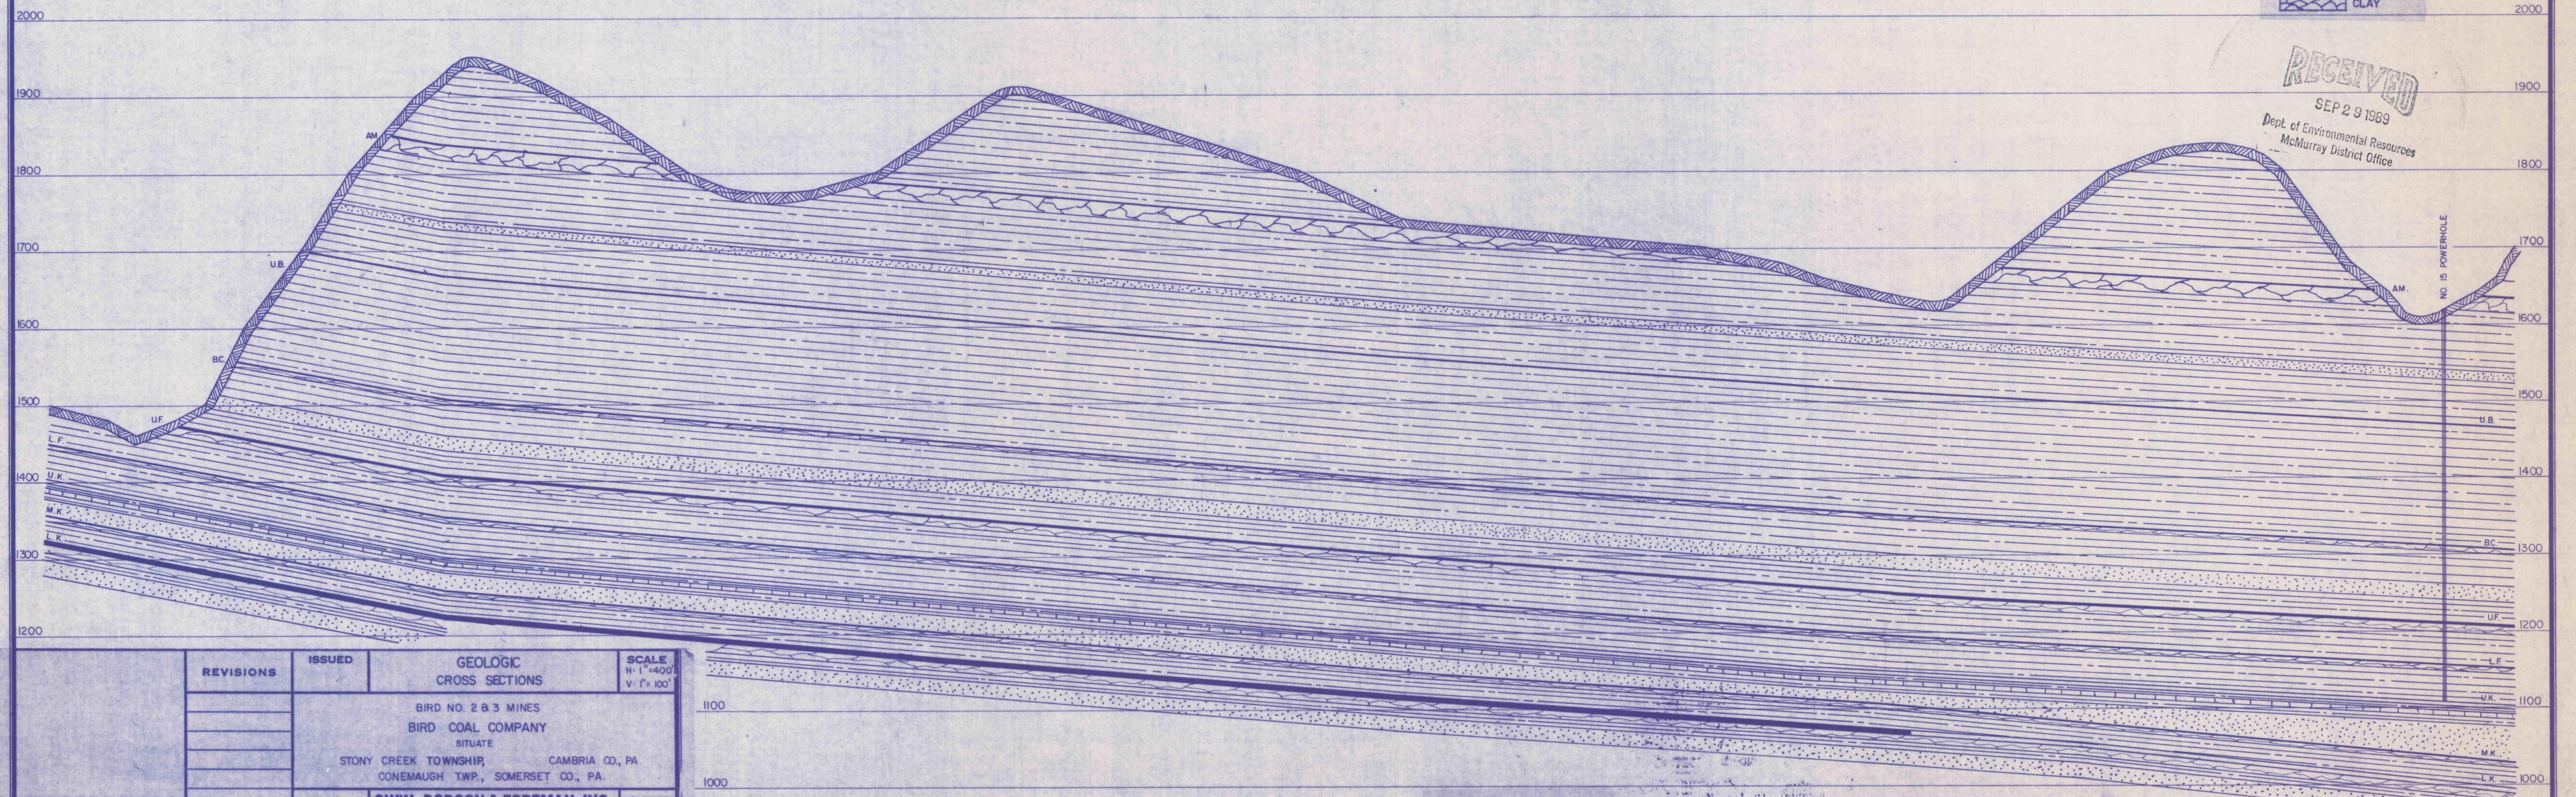

CROSS SECTION H-H'

SEE SHEET NO.'S 4 & 11
FOR SECTION LOCATIONS

RECEIVED
SEP 29 1989
Dept. of Environmental Resources
McMurray District Office

APPROVED:	REVISIONS	ISSUED	GEOLOGIC CROSS SECTIONS	SCALE H: 1" = 400' V: 1" = 100'
	BIRD NO. 2 & 3 MINES BIRD COAL COMPANY SITUATE STONY CREEK TOWNSHIP, CAMBRIA CO., PA. CONEMAUGH TWP., SOMERSET CO., PA.			SHEET NO. 19
	JOB 88003	GWIN, DOBSON & FOREMAN, INC. CONSULTING ENGINEERS ALTOONA, PENNSYLVANIA		
	FILE	DRAWN BY: BLK CHECKED:		