


CROSS SECTION G-G'

SEE SHEET NO.'S 4 & 11 FOR SECTION LOCATIONS

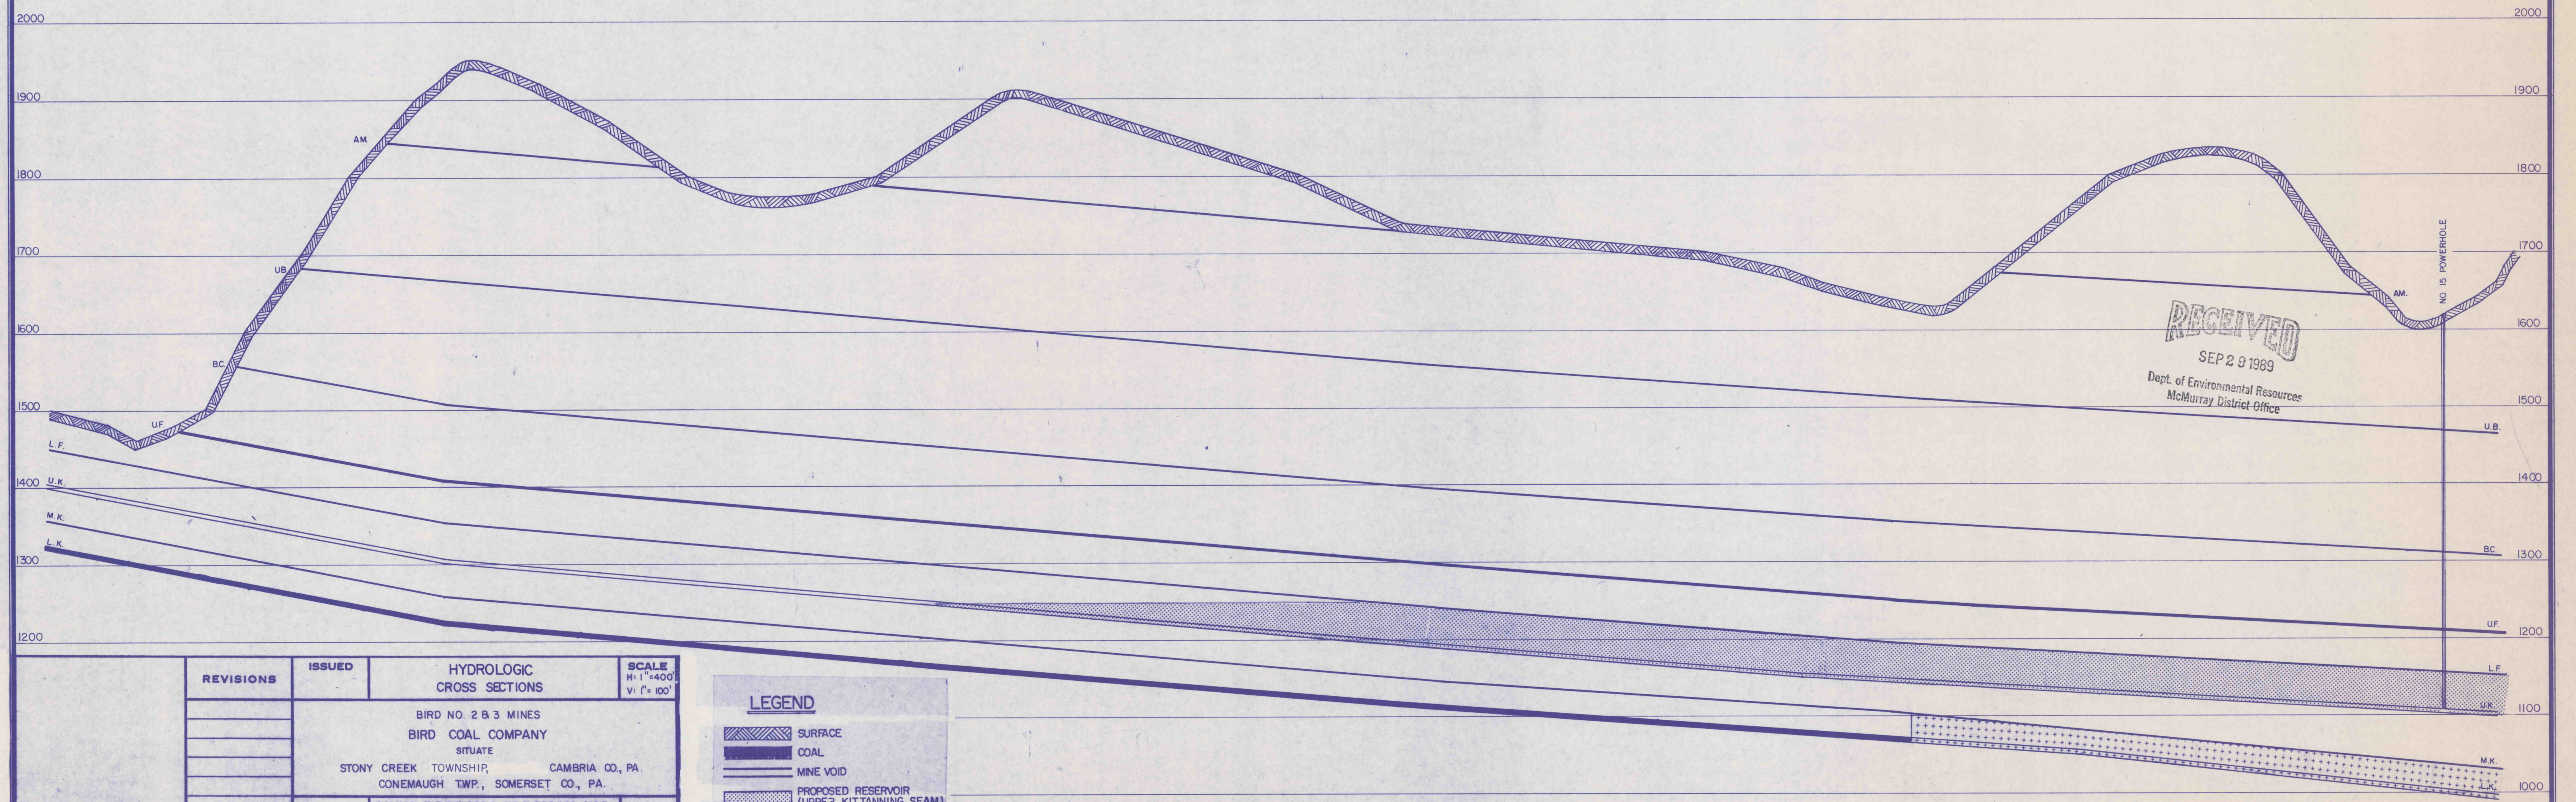

CROSS SECTION H-H'

SEE SHEET NO.'S 4 & 11 FOR SECTION LOCATIONS

RECEIVED
SEP 29 1989
Dept. of Environmental Resources
McMurray District Office

REVISIONS	ISSUED	HYDROLOGIC CROSS SECTIONS	SCALE H: 1"=400' V: 1"=100'
		BIRD NO. 2 & 3 MINES BIRD COAL COMPANY SITUATE STONY CREEK TOWNSHIP, CAMBRIA CO., PA. CONEMAUGH TWP., SOMERSET CO., PA.	
APPROVED:	JOB 86003	GWIN, DOBSON & FOREMAN, INC. CONSULTING ENGINEERS ALTOONA, PENNSYLVANIA DRAWN BY: BLK CHECKED:	SHEET NO. 23
	FILE		

LEGEND

- SURFACE
- COAL
- MINE VOID
- PROPOSED RESERVOIR (UPPER KITTANNING SEAM)
- PROPOSED RESERVOIR (LOWER KITTANNING SEAM)