


SECTION A-A'

LEGEND

SHALE	[Symbol]
SANDSTONE	[Symbol]
CLAY	[Symbol]
SLATE	[Symbol]
COAL	[Symbol]
WATER	[Symbol]
SPRING	[Symbol]

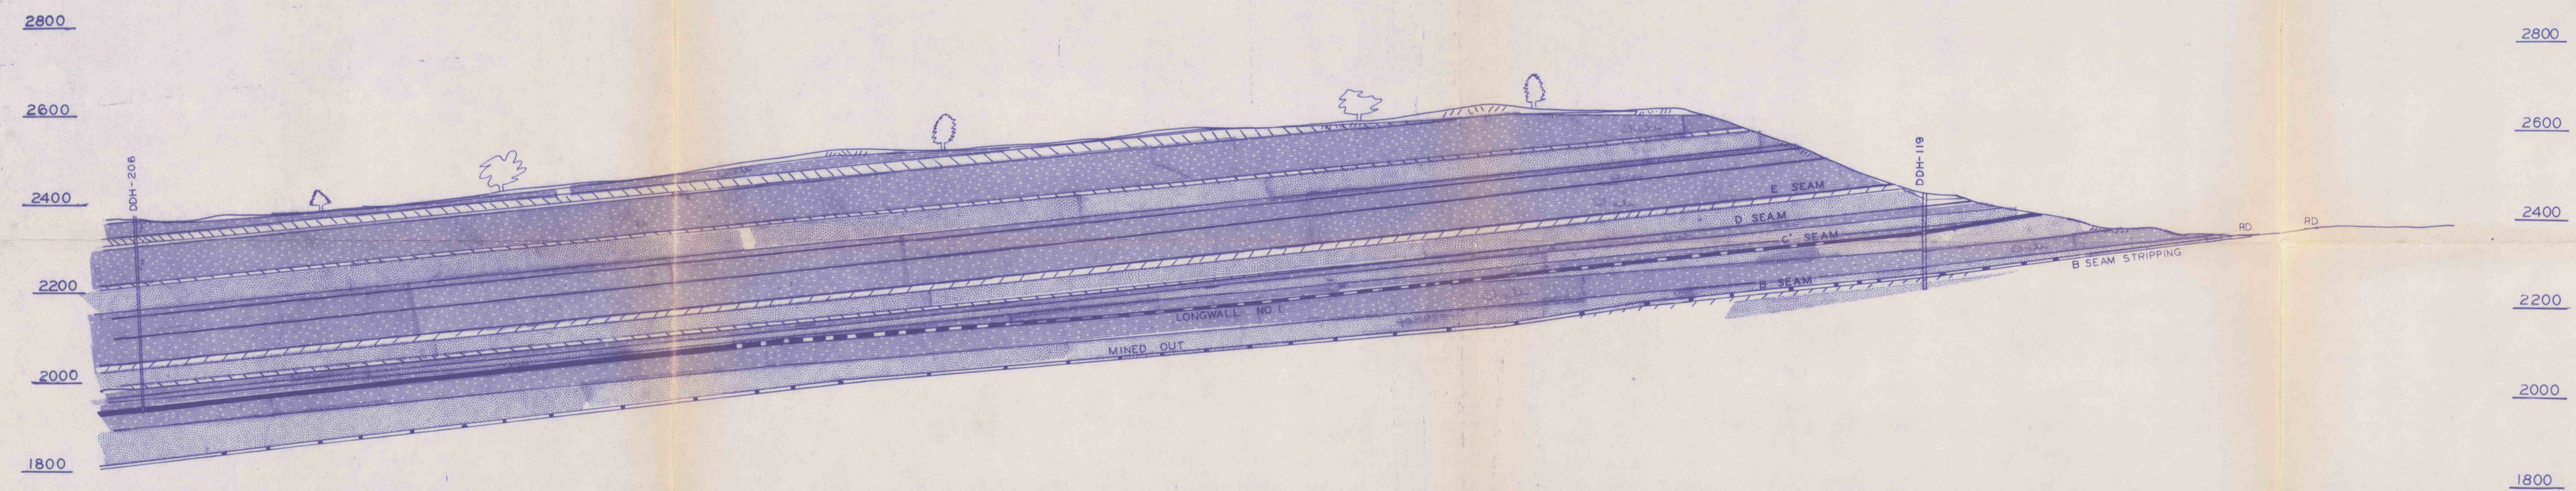

SECTION B-B'

NOTE: TEST HOLES WERE DRILLED IN THE EARLY 1900'S. WATER LEVELS WERE NOT RECORDED.

SEAL

RECEIVED  
JUL 20 1982  
Dept. of Environmental Resources  
McMurray District Office

THESE PLANS WERE PREPARED BY B.W. GRACEY AND STAFF UNDER THE SUPERVISION OF DAVID R. MILLS, REGISTERED PROFESSIONAL ENGINEER  
NO. 026558-E

MEADOWS AND LEONARD MINING, INC.  
MEADOWS AND LEONARD MINE NO. 1  
EXHIBIT 7.4: GEOLOGIC STRUCTURE  
**GEOLOGICAL CROSS SECTION**

400 0 400 800 1" = 400'  
HORIZONTAL  
200 0 200 400 1" = 200'  
VERTICAL

DATE DRAWN: OCTOBER, 1983  
SUBMISSION DATE: *Revised: SEPT. 1984*