


# RECLAMATION CROSS - SECTION A - A'

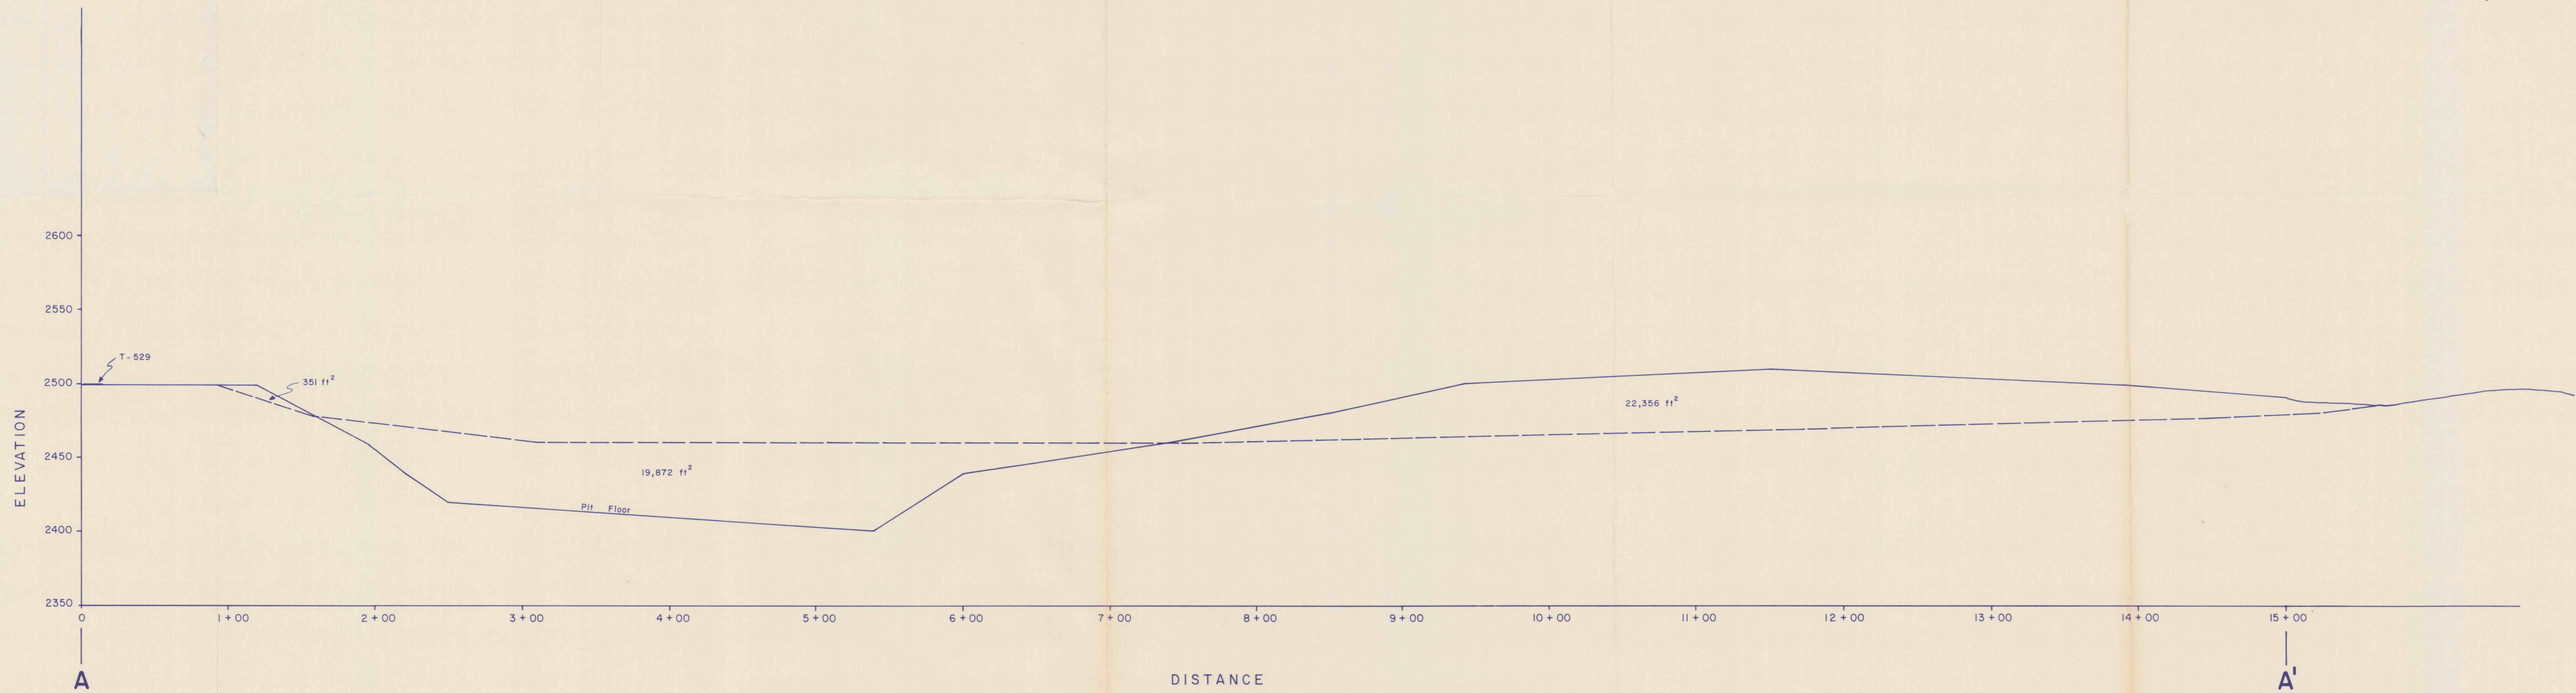

Existing Cross-section line —————  
 Proposed Cross-section line - - - - -



**RECEIVED**  
 APR 13 1987

Dept. of Environmental Resources  
 McMurray District Office

**MARK MINING NO. 2, INC.**  
**MARK NO. 2 MINE**  
 RECLAMATION CROSS - SECTION A - A'  
 Stonycreek, Somerset & Brothersvalley Townships  
 Somerset County, PA  
 Scale: 1" = 50'      Date: July 16, 1984

**EARTHTECH**  
 R. D. 2, BOX 124  
 SOMERSET, PA 15501  
 Phone: (814) 443-1671