

RoxCoal, Inc.
Job #37


Mine Seal Plan
Clay Seal Design

Permit #56871301
MSHA I.D. #36-07832

No Scale

Typical Cross-section of Mine #37 Pit

56/6
7/3/95

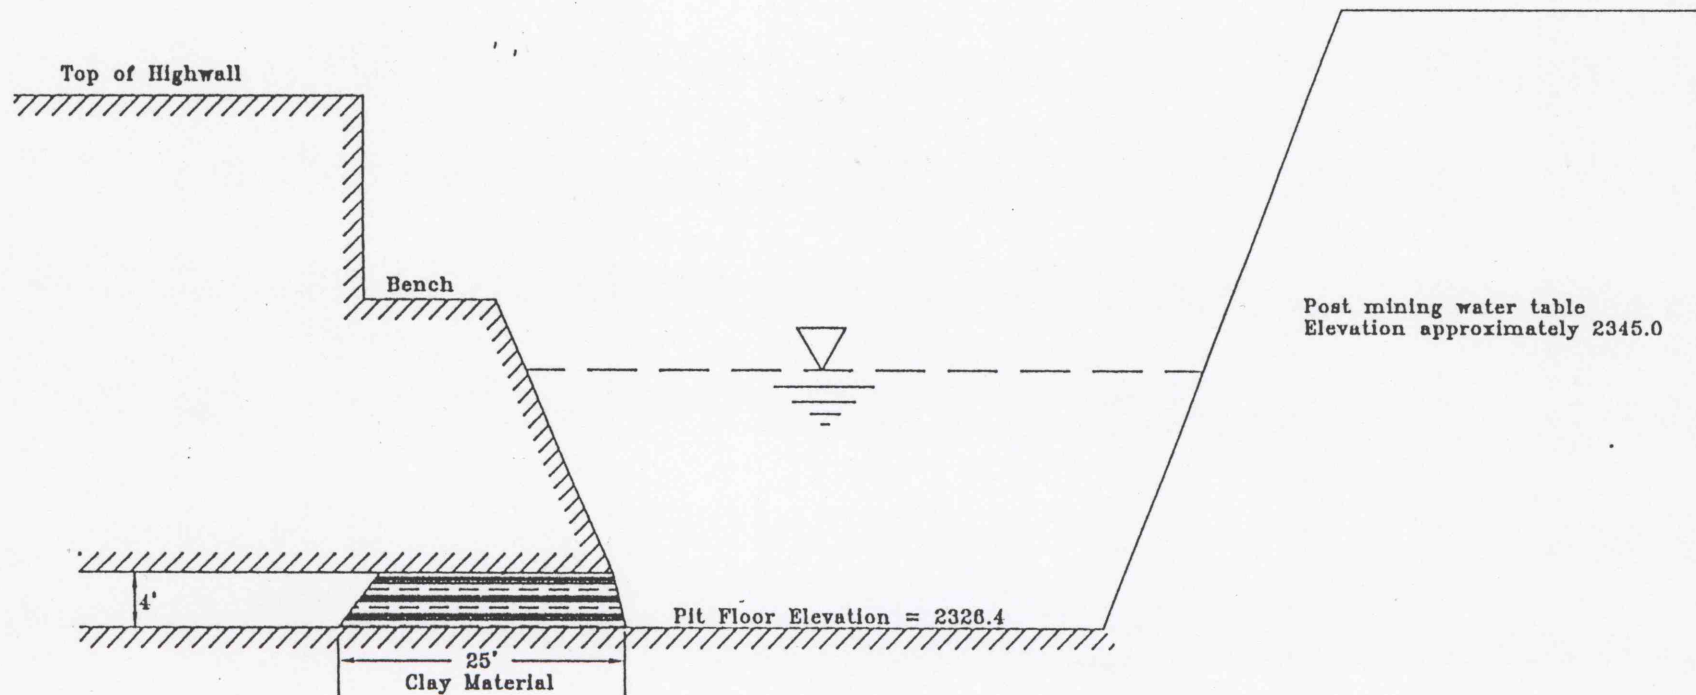

NOTES:

1. Clay material will be pushed into the mine opening, utilizing a plunger push-arm attached to a hydraulic excavator. To ensure proper placement of the clay material, the push-arm will be 30 feet long.
2. The post-mining water level was observed before permitting activities were conducted and was documented to be approximately at an elevation of 2345.0.