
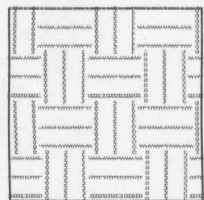
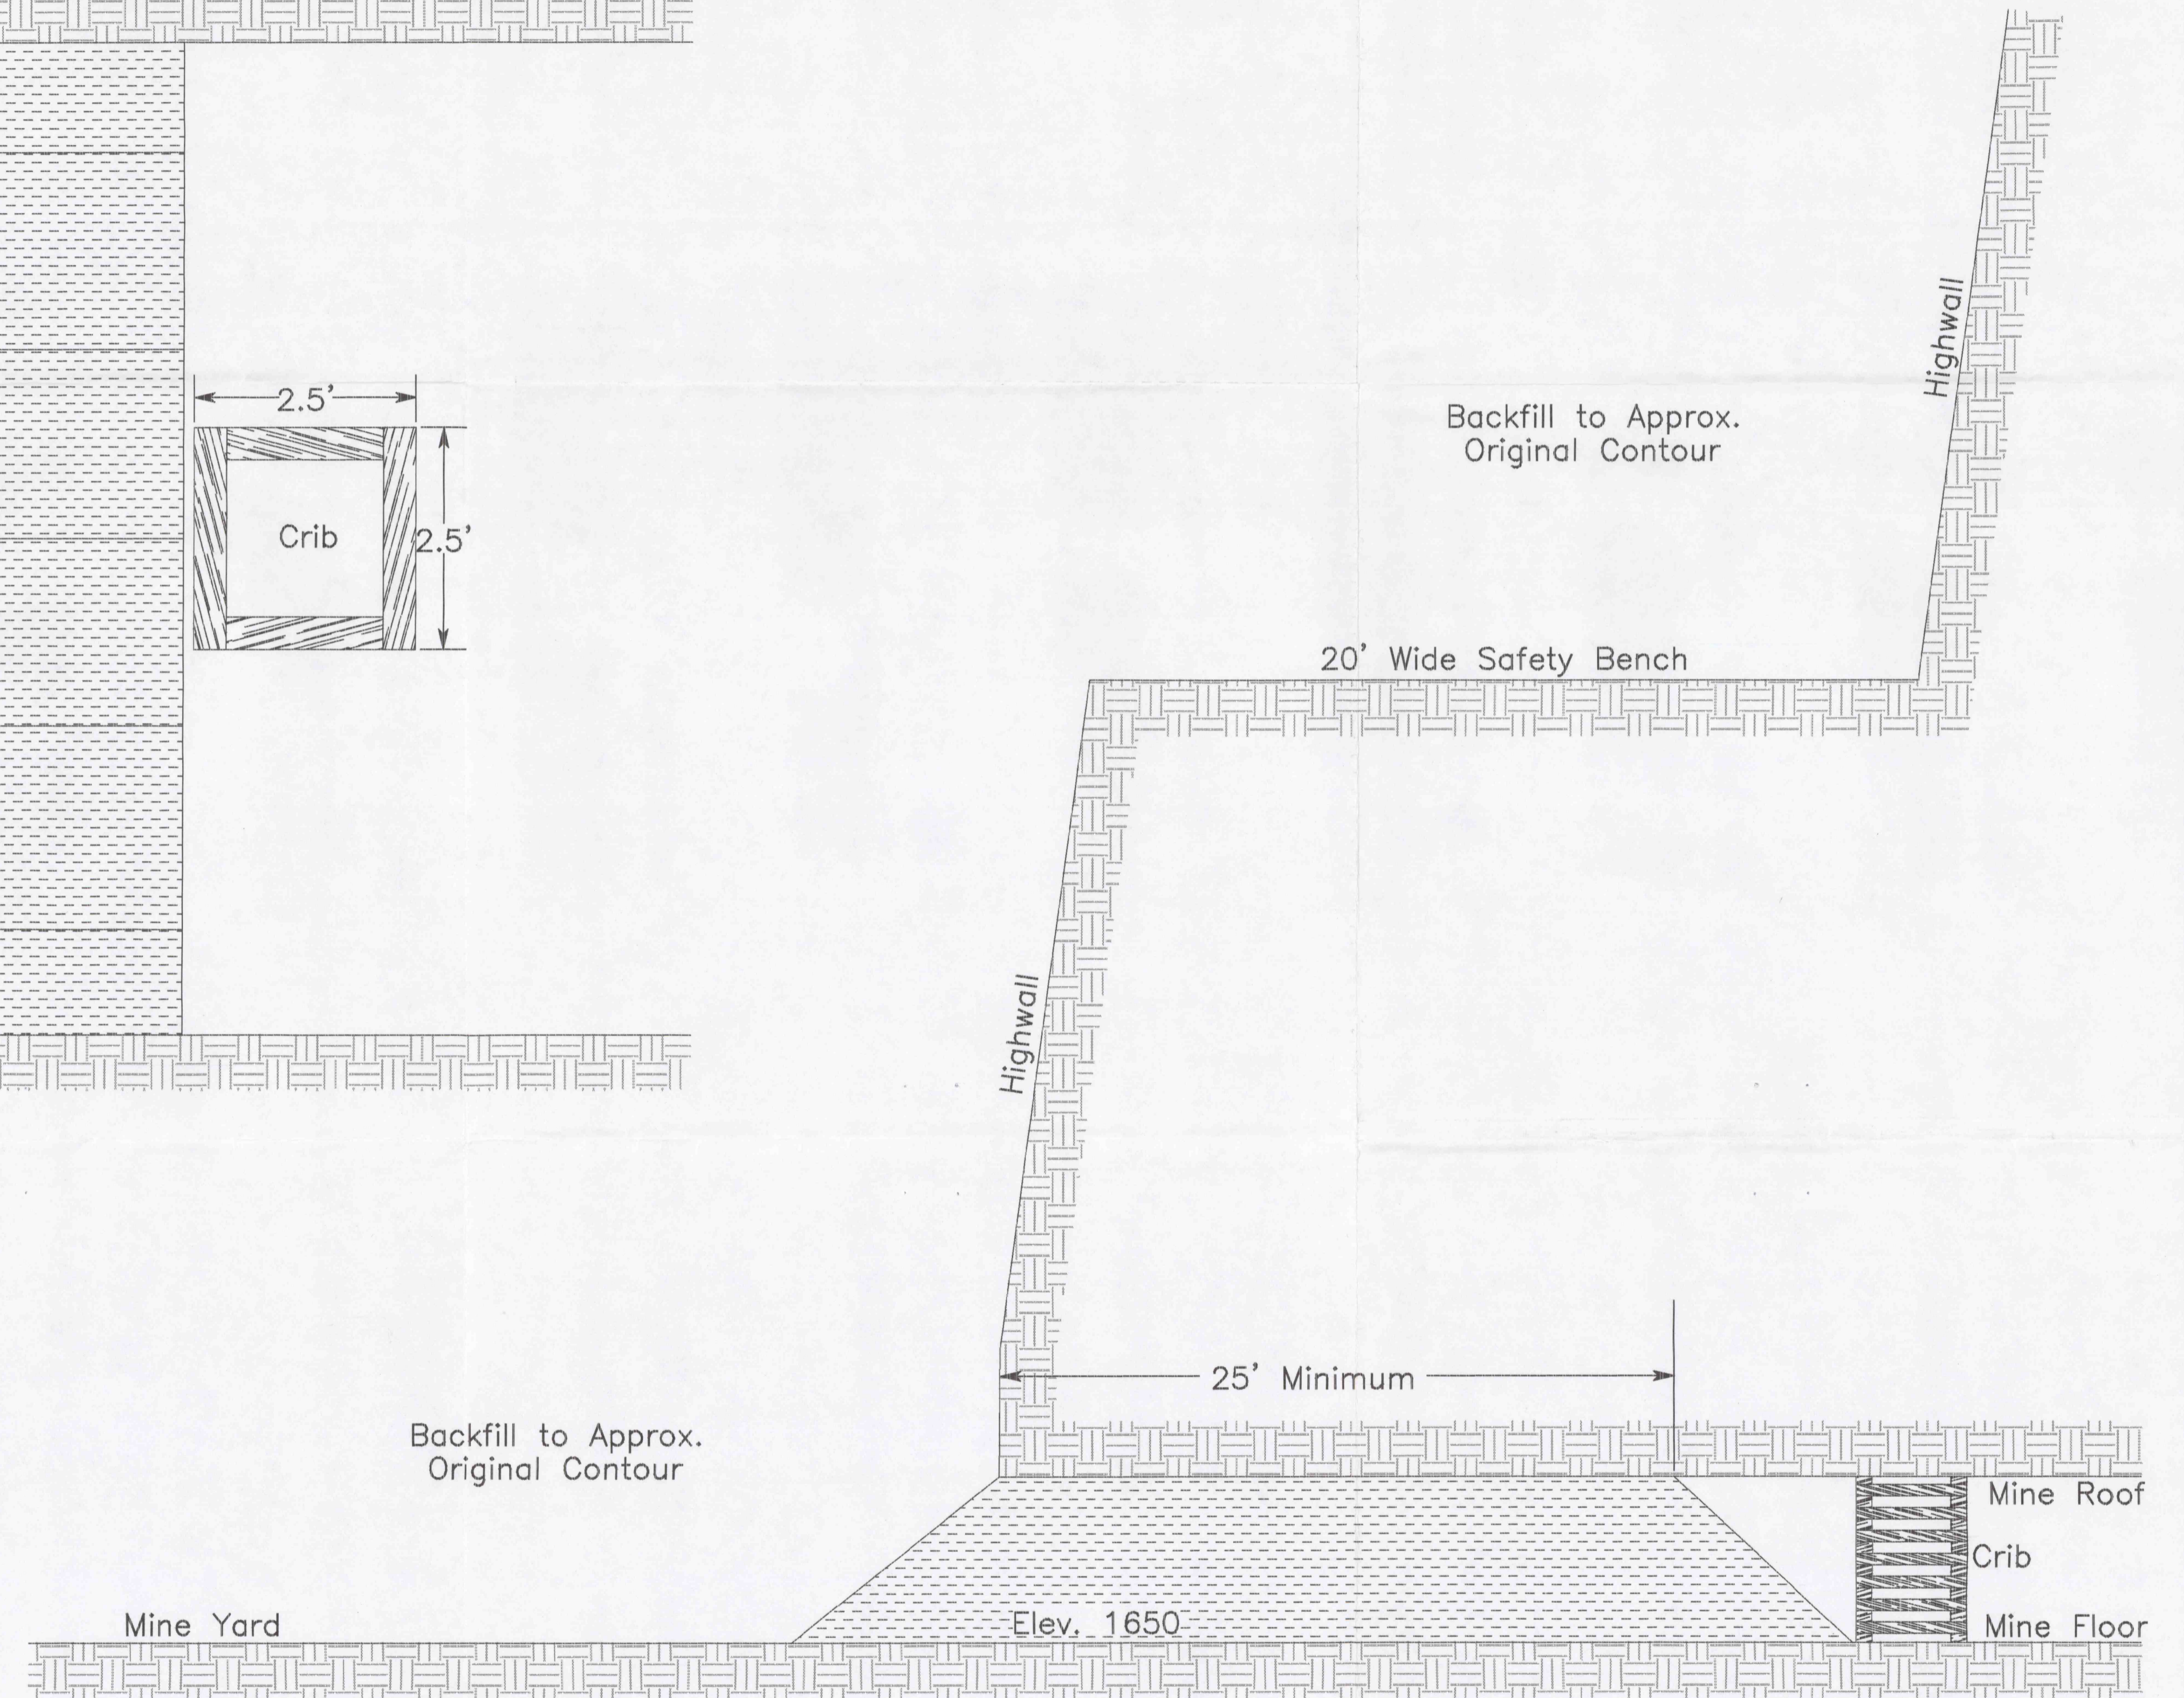


Mine Seal — Plan View


Scale: 1" = 2'

-  Clay Fill Material
-  Original Ground




Mine Seal — Side View

Scale: 1" = 4'

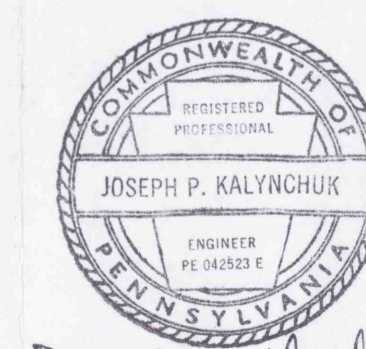

Joseph P. Kalynchuk
2-10-99

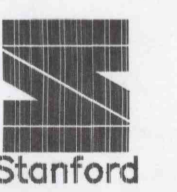

Doverspike Bros. Coal Co.
R.D. #4, Box 271, Punxsutawney, PA 15767

Ramseytown Mine

Scale: As Shown
Date: 2-08-99
Drawn By: JK
Approved By:

Module 15.3
Sealing Plan