


# TYPICAL BOREHOLE SEALING PROCEDURE

## ATTACHMENT D

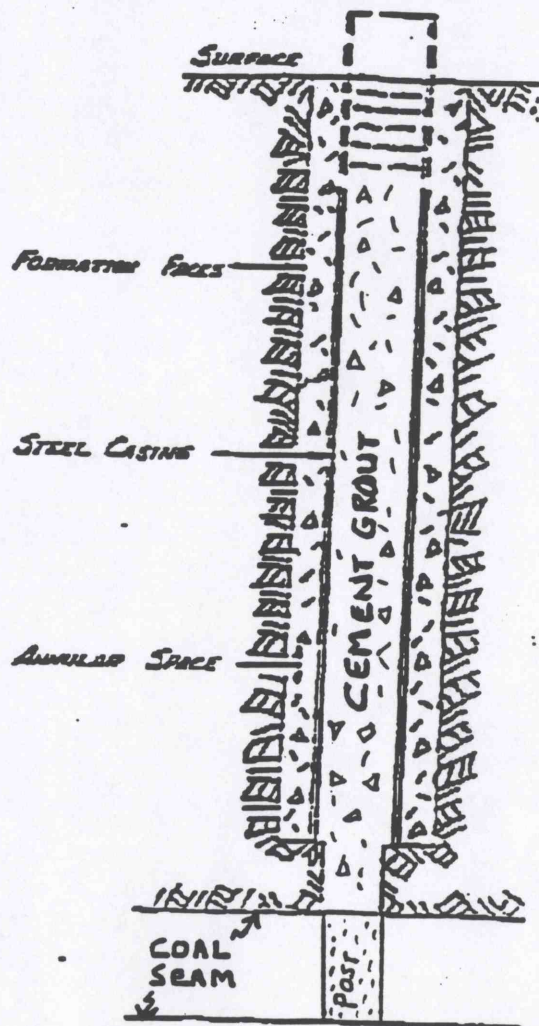

NOT TO SCALE

### SEALING OF CASING UPON TERMINATION OF BOREHOLE

1. THE BOTTOM OF THE BOREHOLE WILL BE PLUGGED PRIOR TO SEALING.
2. A SHORT SECTION OF STEEL CASING WILL BE REMOVED TO A POINT JUST BELOW THE SURFACE. (APPROX. 3 FT.)
3. CEMENT GROUT WILL BE Poured THE FULL LENGTH OF THE CASING PRIOR TO ANY CUTTING OF THE CASING.
4. AS A FINAL STEP EARTHEN FILL WILL BE PLACED FROM WHERE THE CASING WAS REMOVED TO THE SURFACE.

1-23-96  
RTA