


- NOTES:**
1. ALL HOLES ARE 3" IN DIAMETER
  2. HOLES VARY FROM 145' TO 160' IN DEPTH
  3. SPLIT HOLES ARE COLORED (ODD NUMBERED HOLES)

SCALE: 1"=10'

**SECTION A-A**

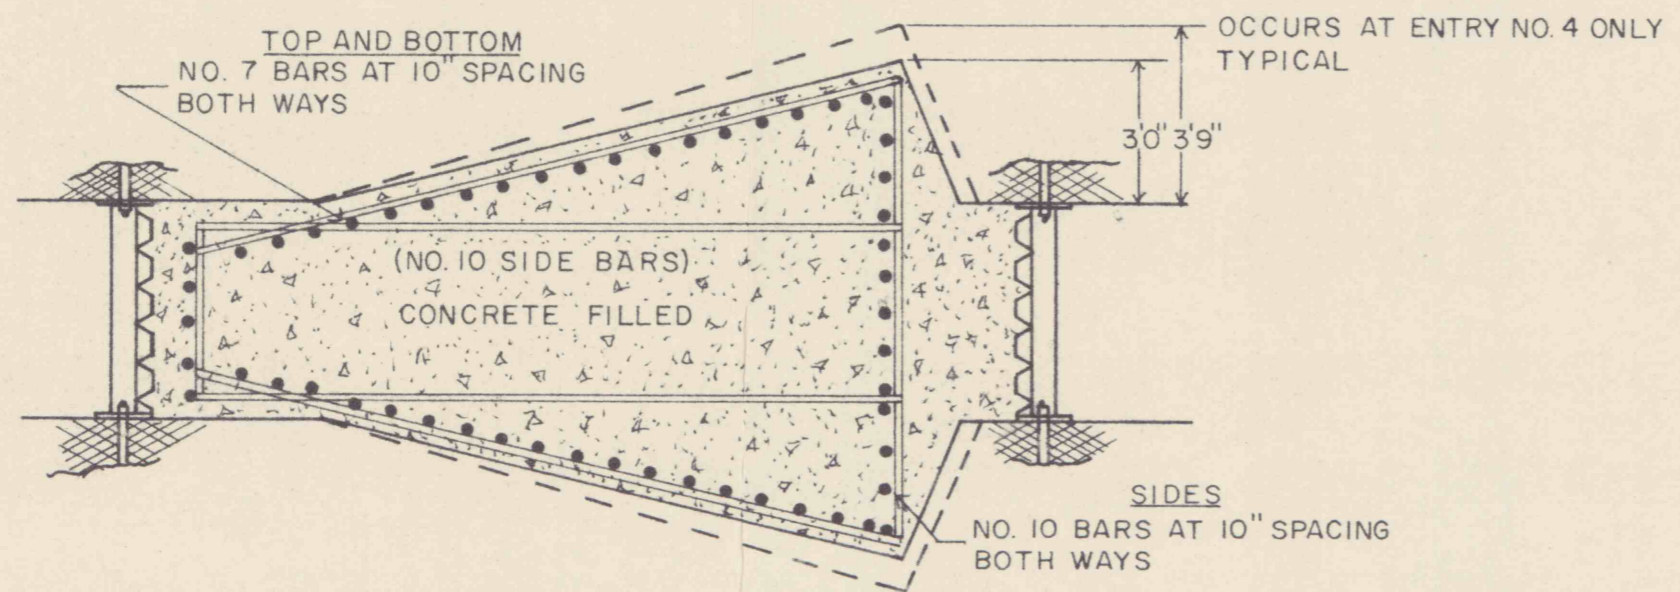

SCALE: 1"=4'

<b>ONEIDA DRIFT SEALS - CURTAIN GROUTING</b>		
SCALE: AS SHOWN	APPROVED BY: _____	DRAWN BY: <i>P.A.B.</i>
DATE: _____	REVISION: _____	REVISED: _____
DRAWING NUMBER		_____