



ISOMETRIC VIEW

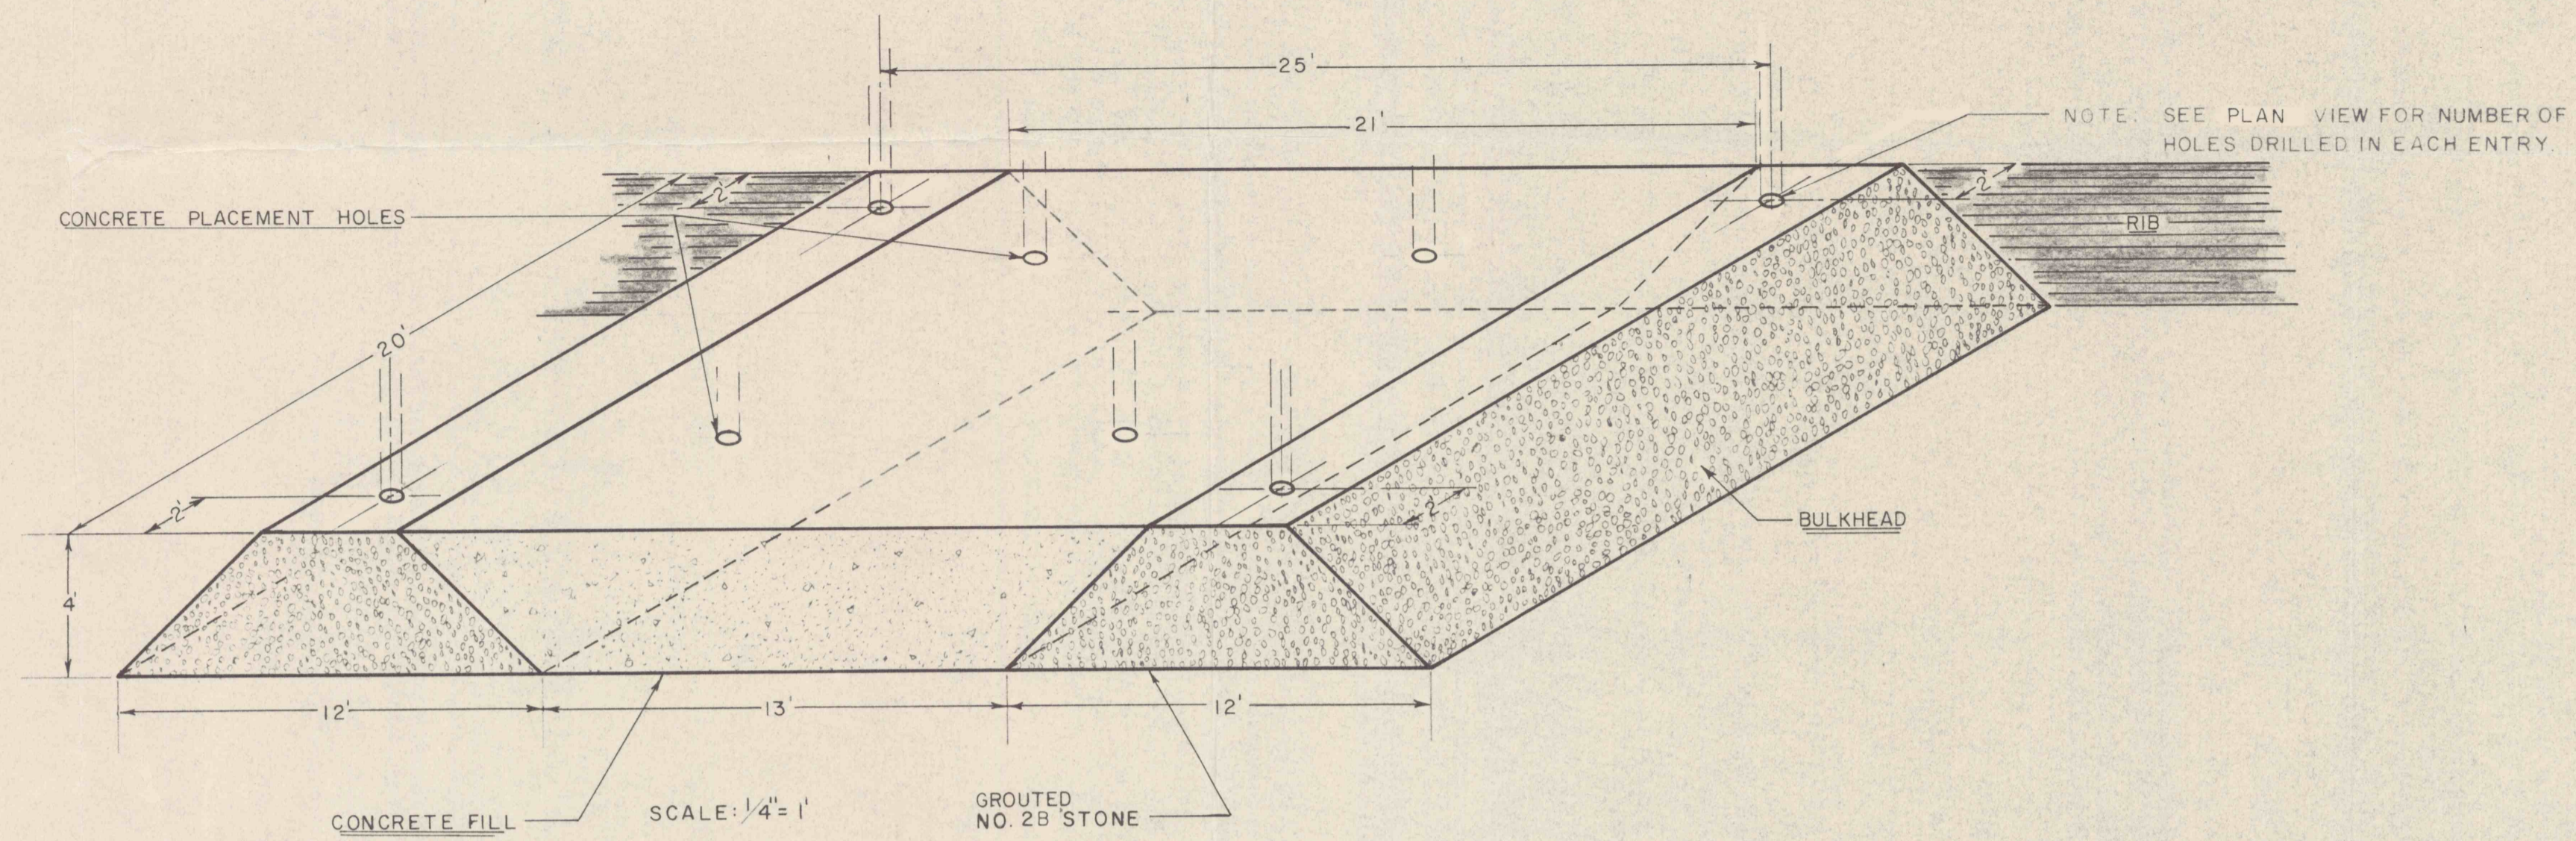

PLAN VIEW

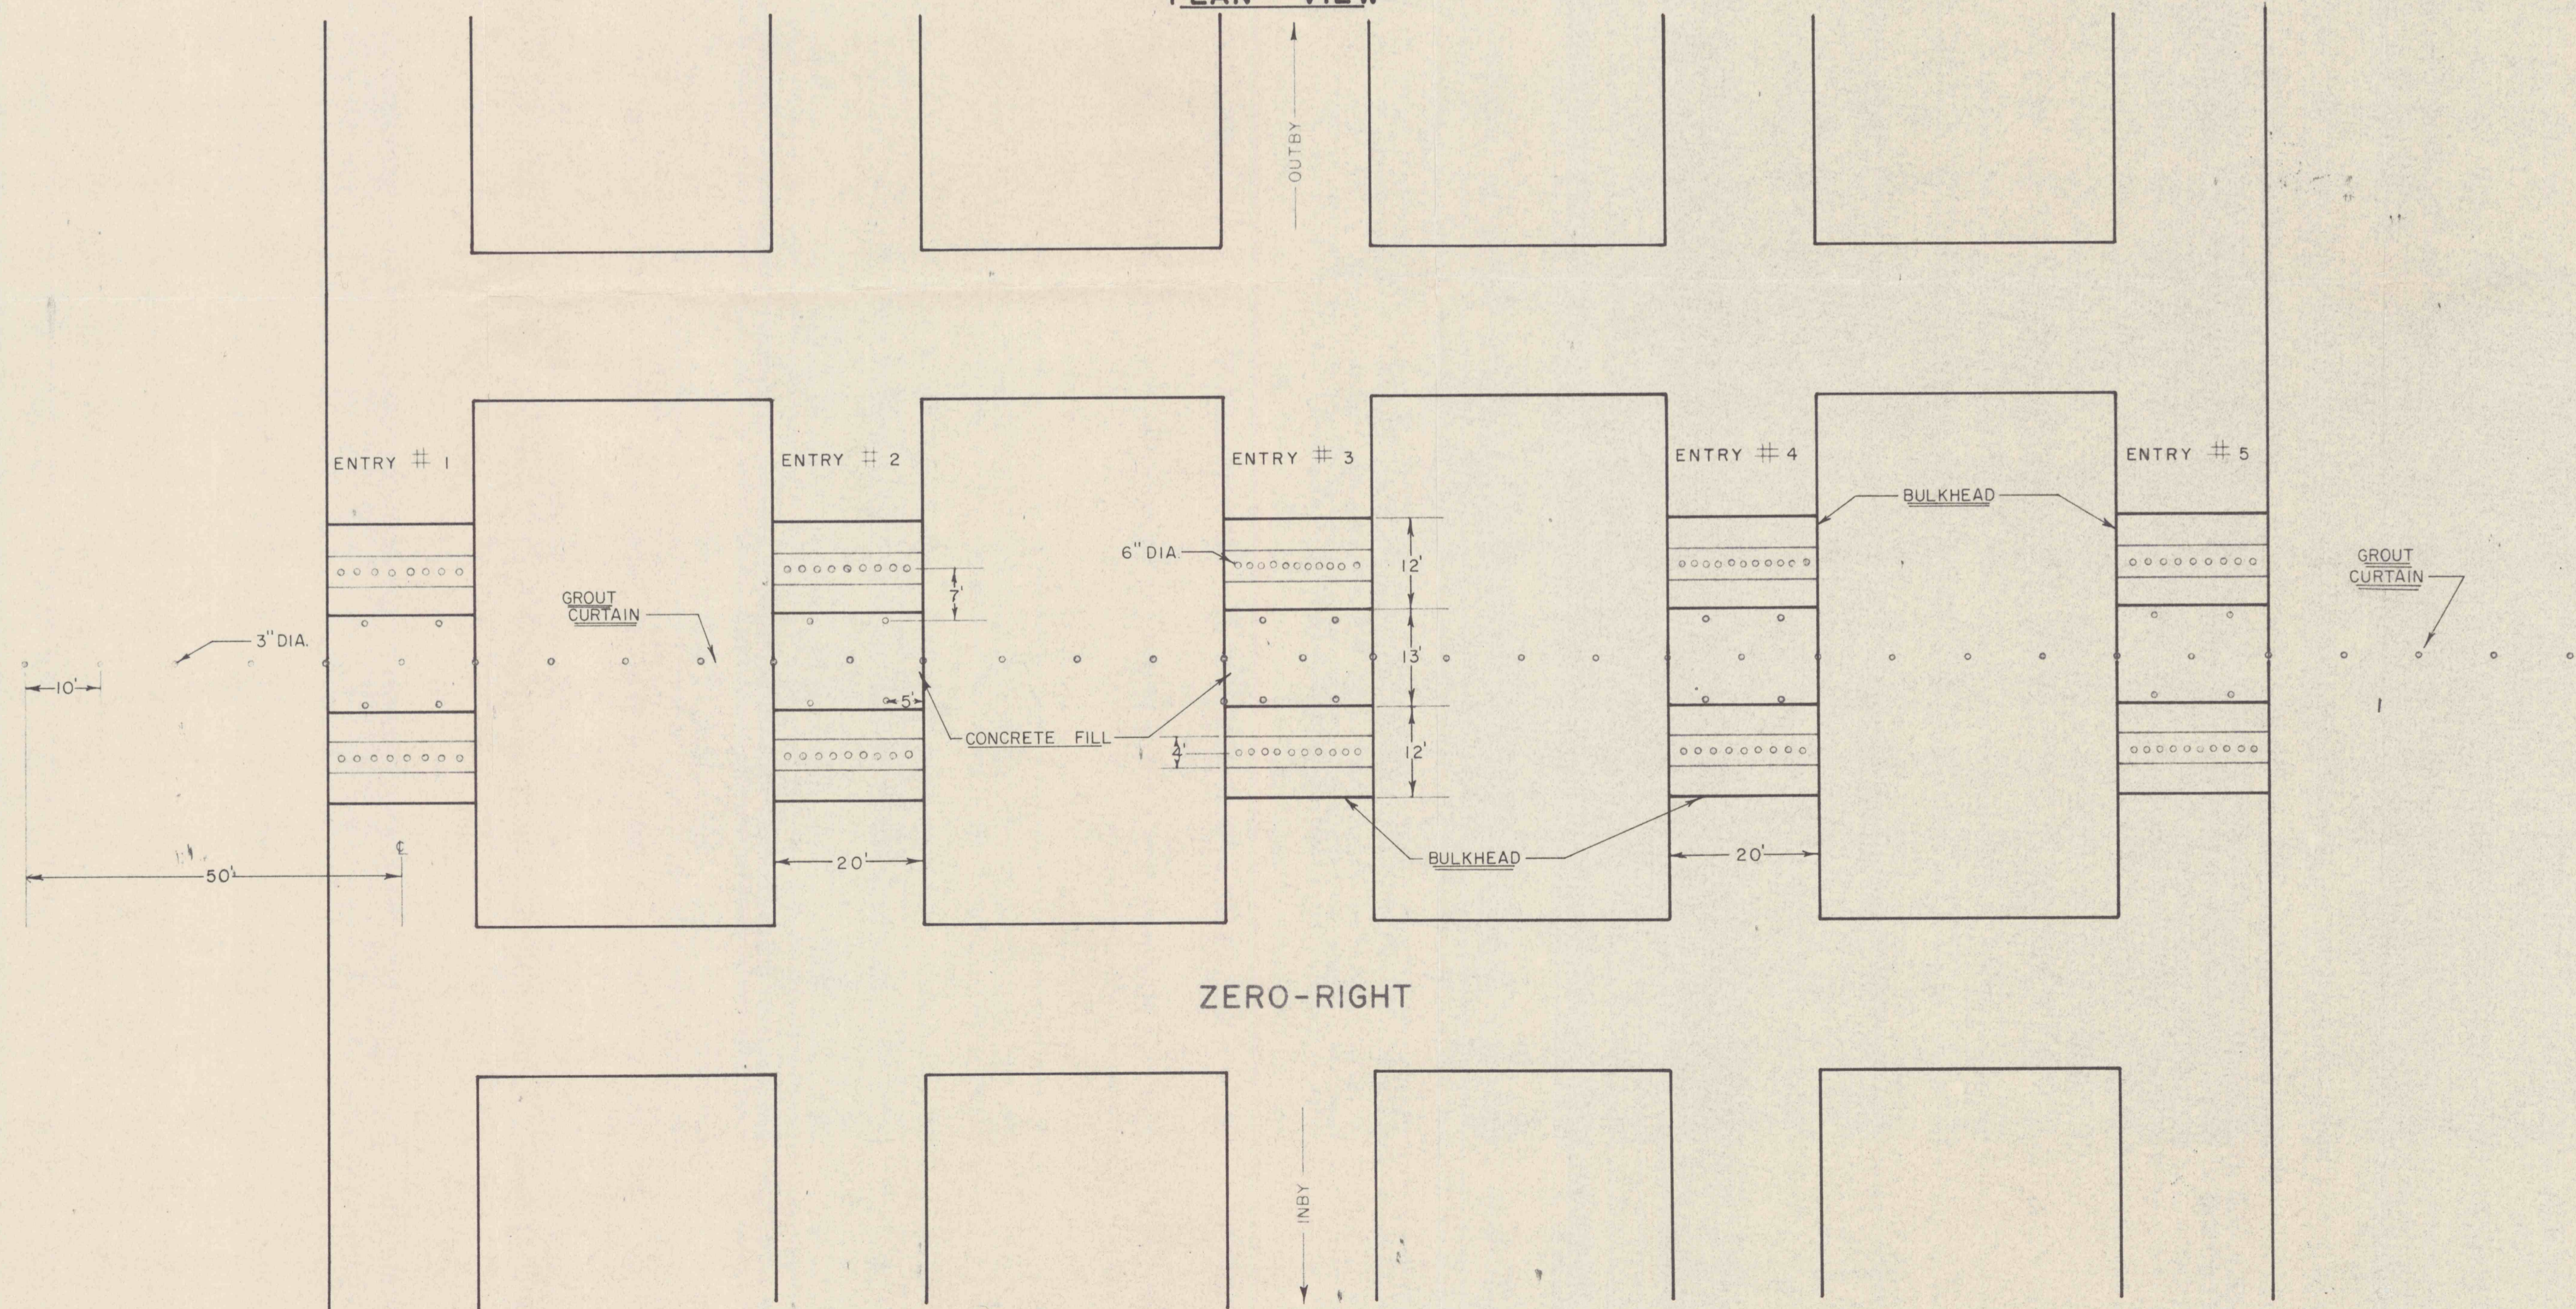

ZERO-RIGHT

SCALE: 1/16" = 1'

| | | |
|--------------------|-------------|-----------------------|
| PENNA. MINES CORP. | | |
| SCALE: AS SHOWN | APPROVED BY | DRAWN BY <i>P. B.</i> |
| DATE: | | REVISED |
| BULKHEAD SEAL PLAN | | |
| ONEIDA MINE NO. 4 | | DRAWING NUMBER |
| | | 1-A |