


DETAILS OF BUMPER
Scale: 1"=1'

WESTMORELAND MINING CO.
CONCRETE BUMPER BLOCK
SCALES: 1"=1' & 1/2"=1'. AUG. 29, '21.
ALBERT SMITH, ENG.

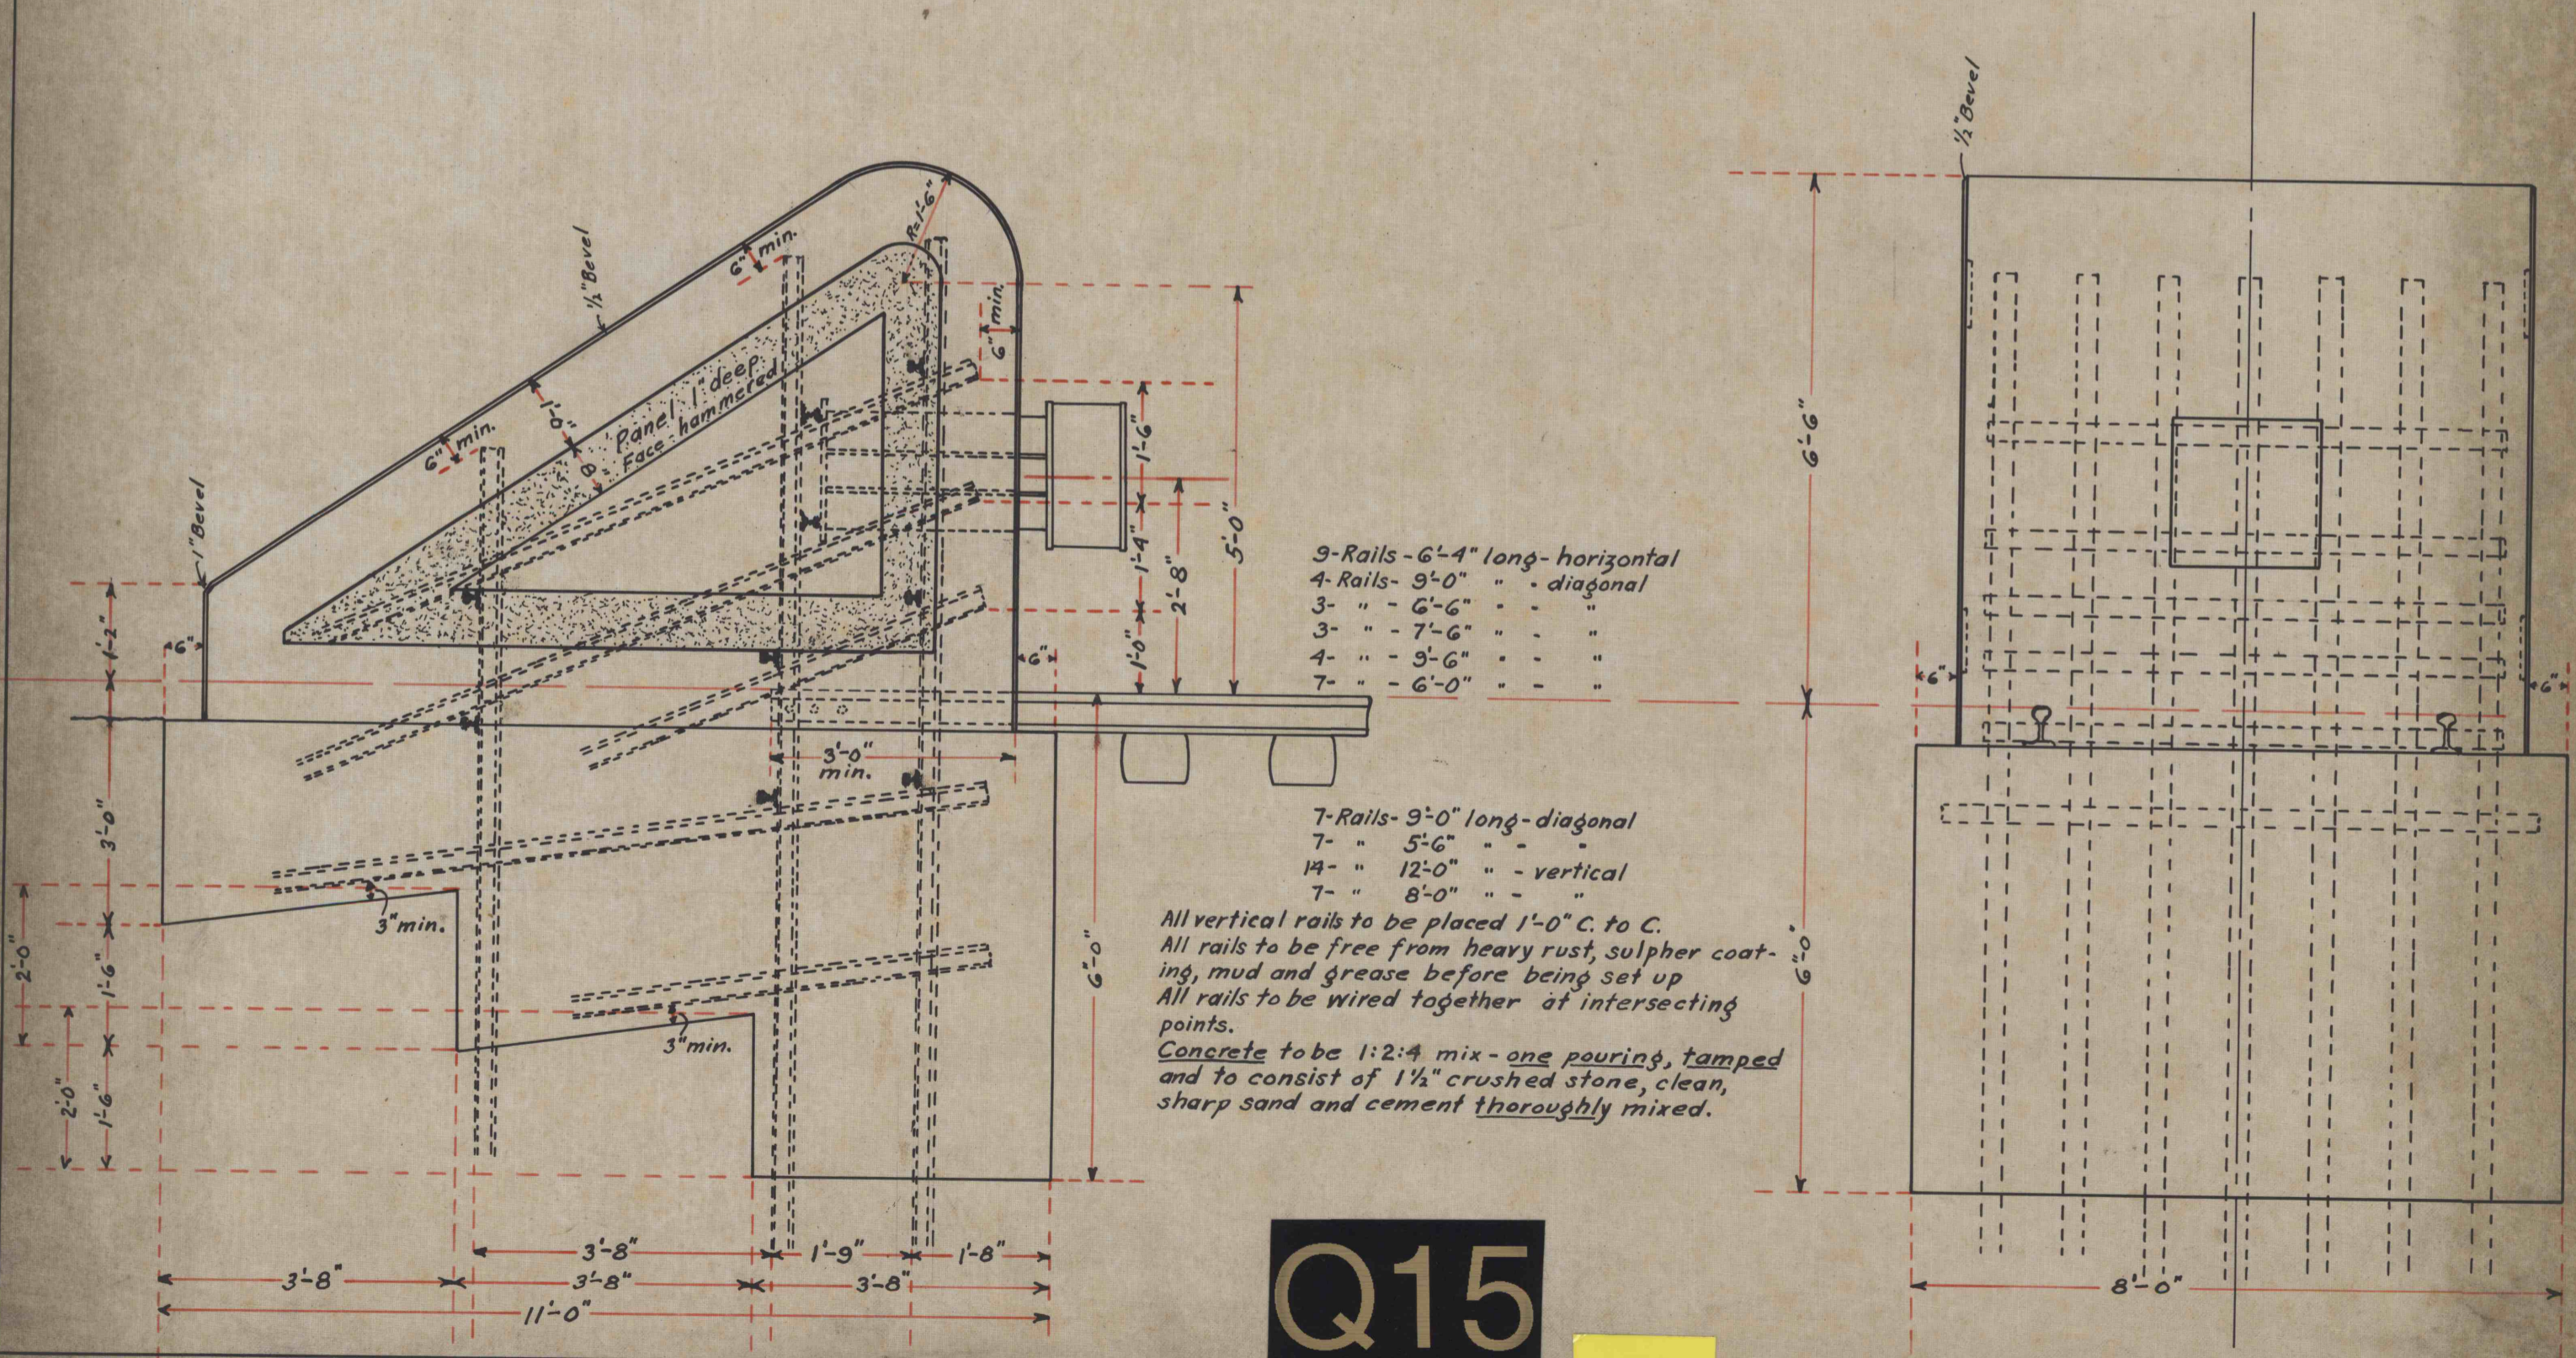

Q15

4245

8309
West 257