


West 2269/2

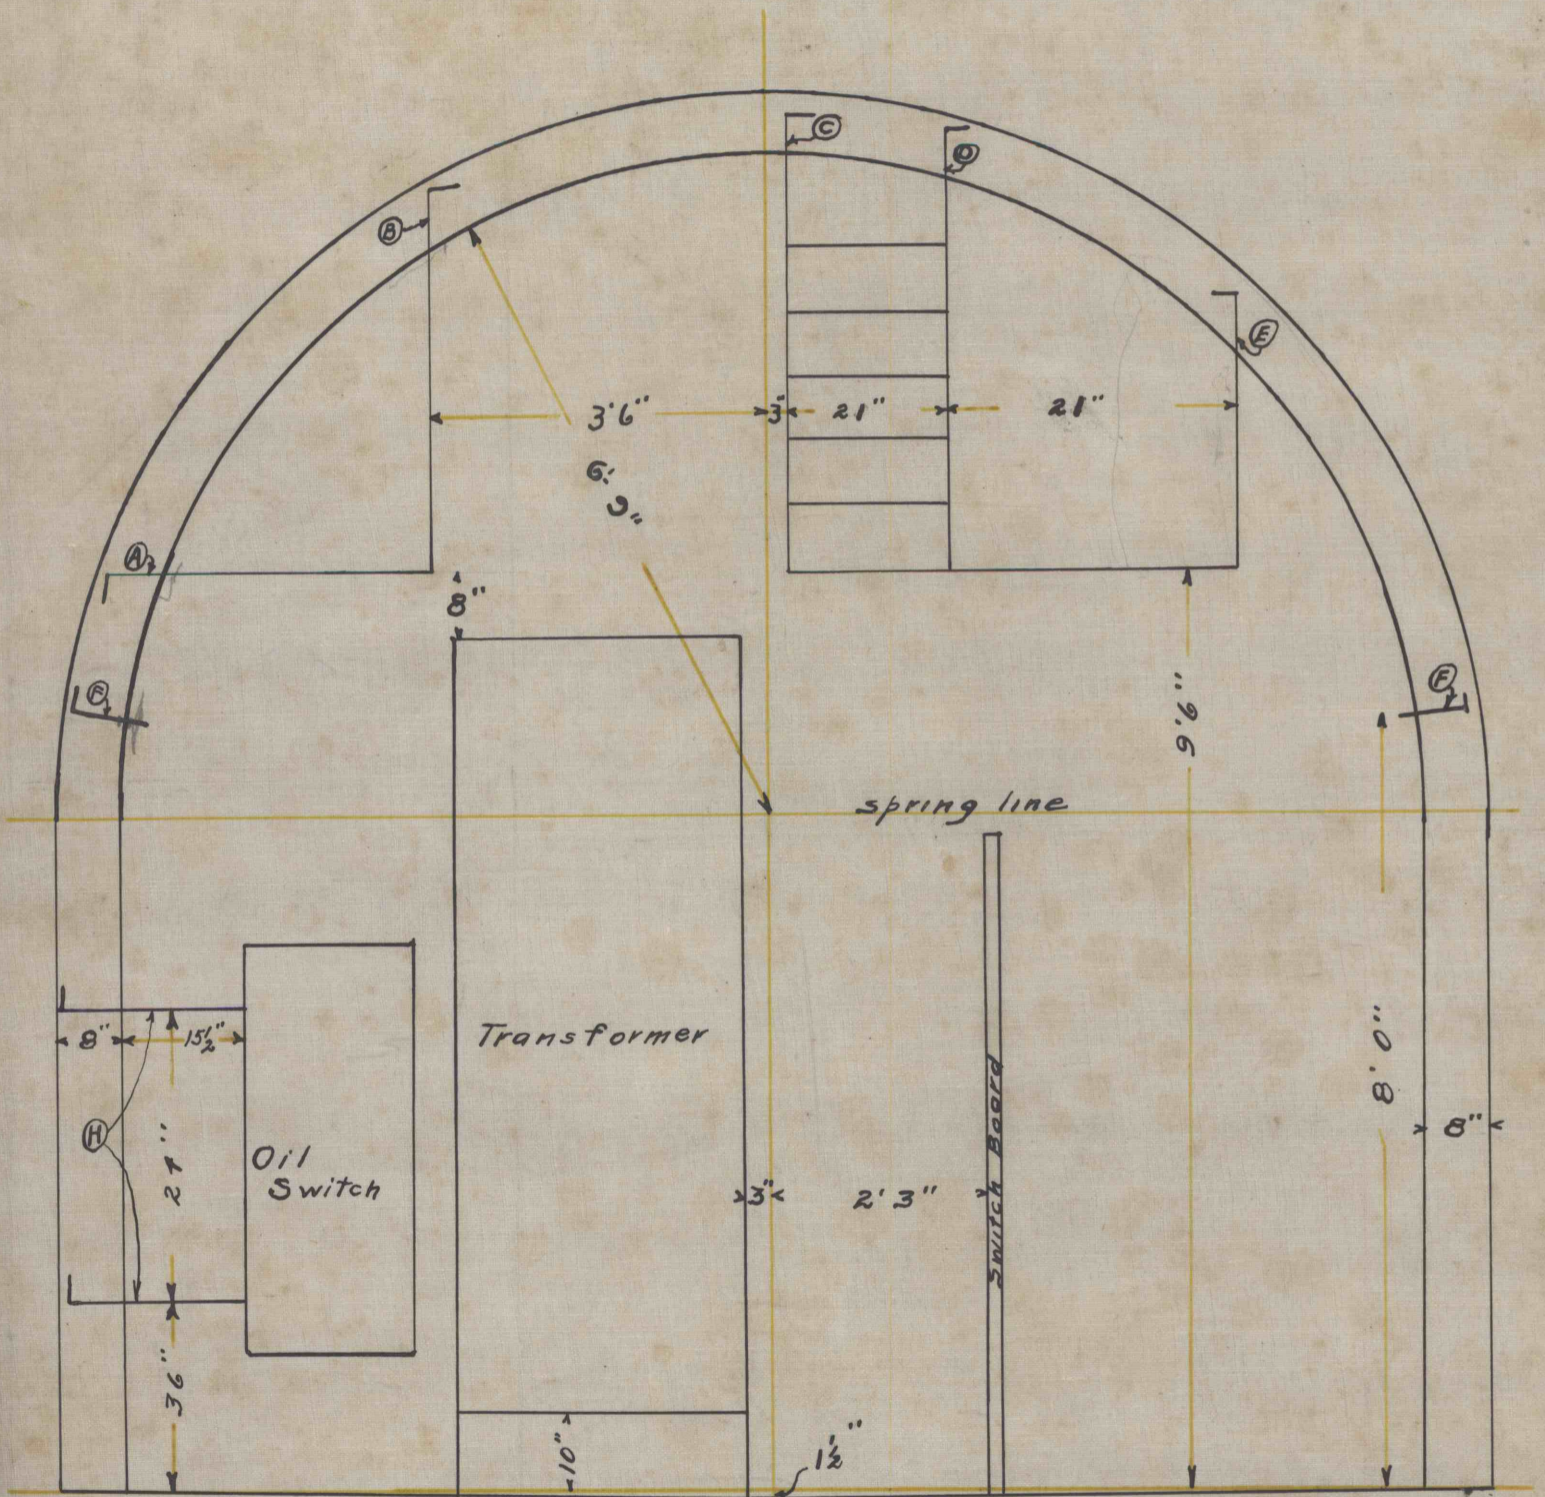

SECTION C-C
Scale $\frac{1}{2}'' = 1'$