



ALBERT SMITH C.E.  
SALTSBURG PA.

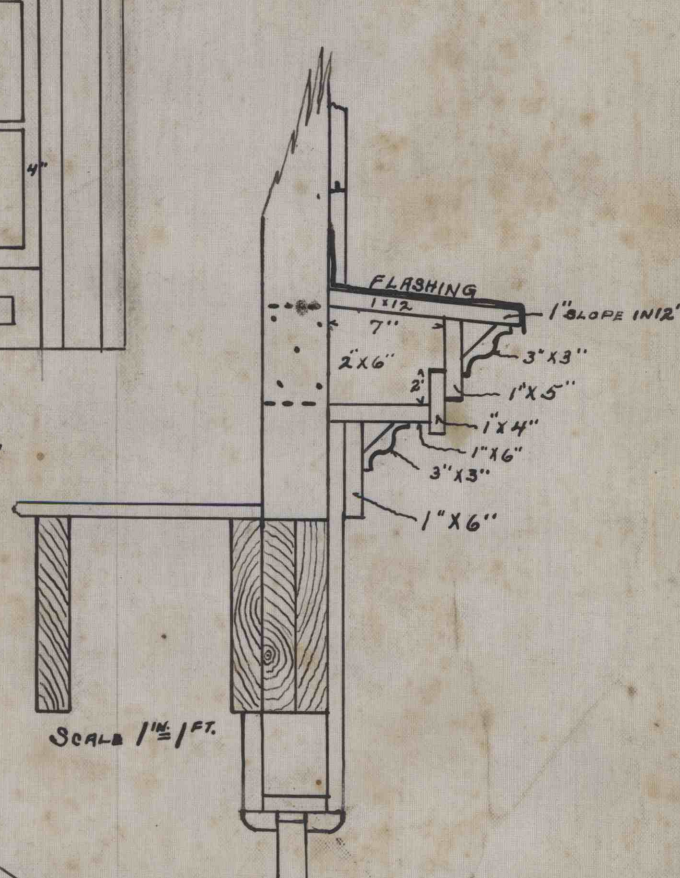

SCALE  $\frac{1}{4}$  IN. = 1 FT.

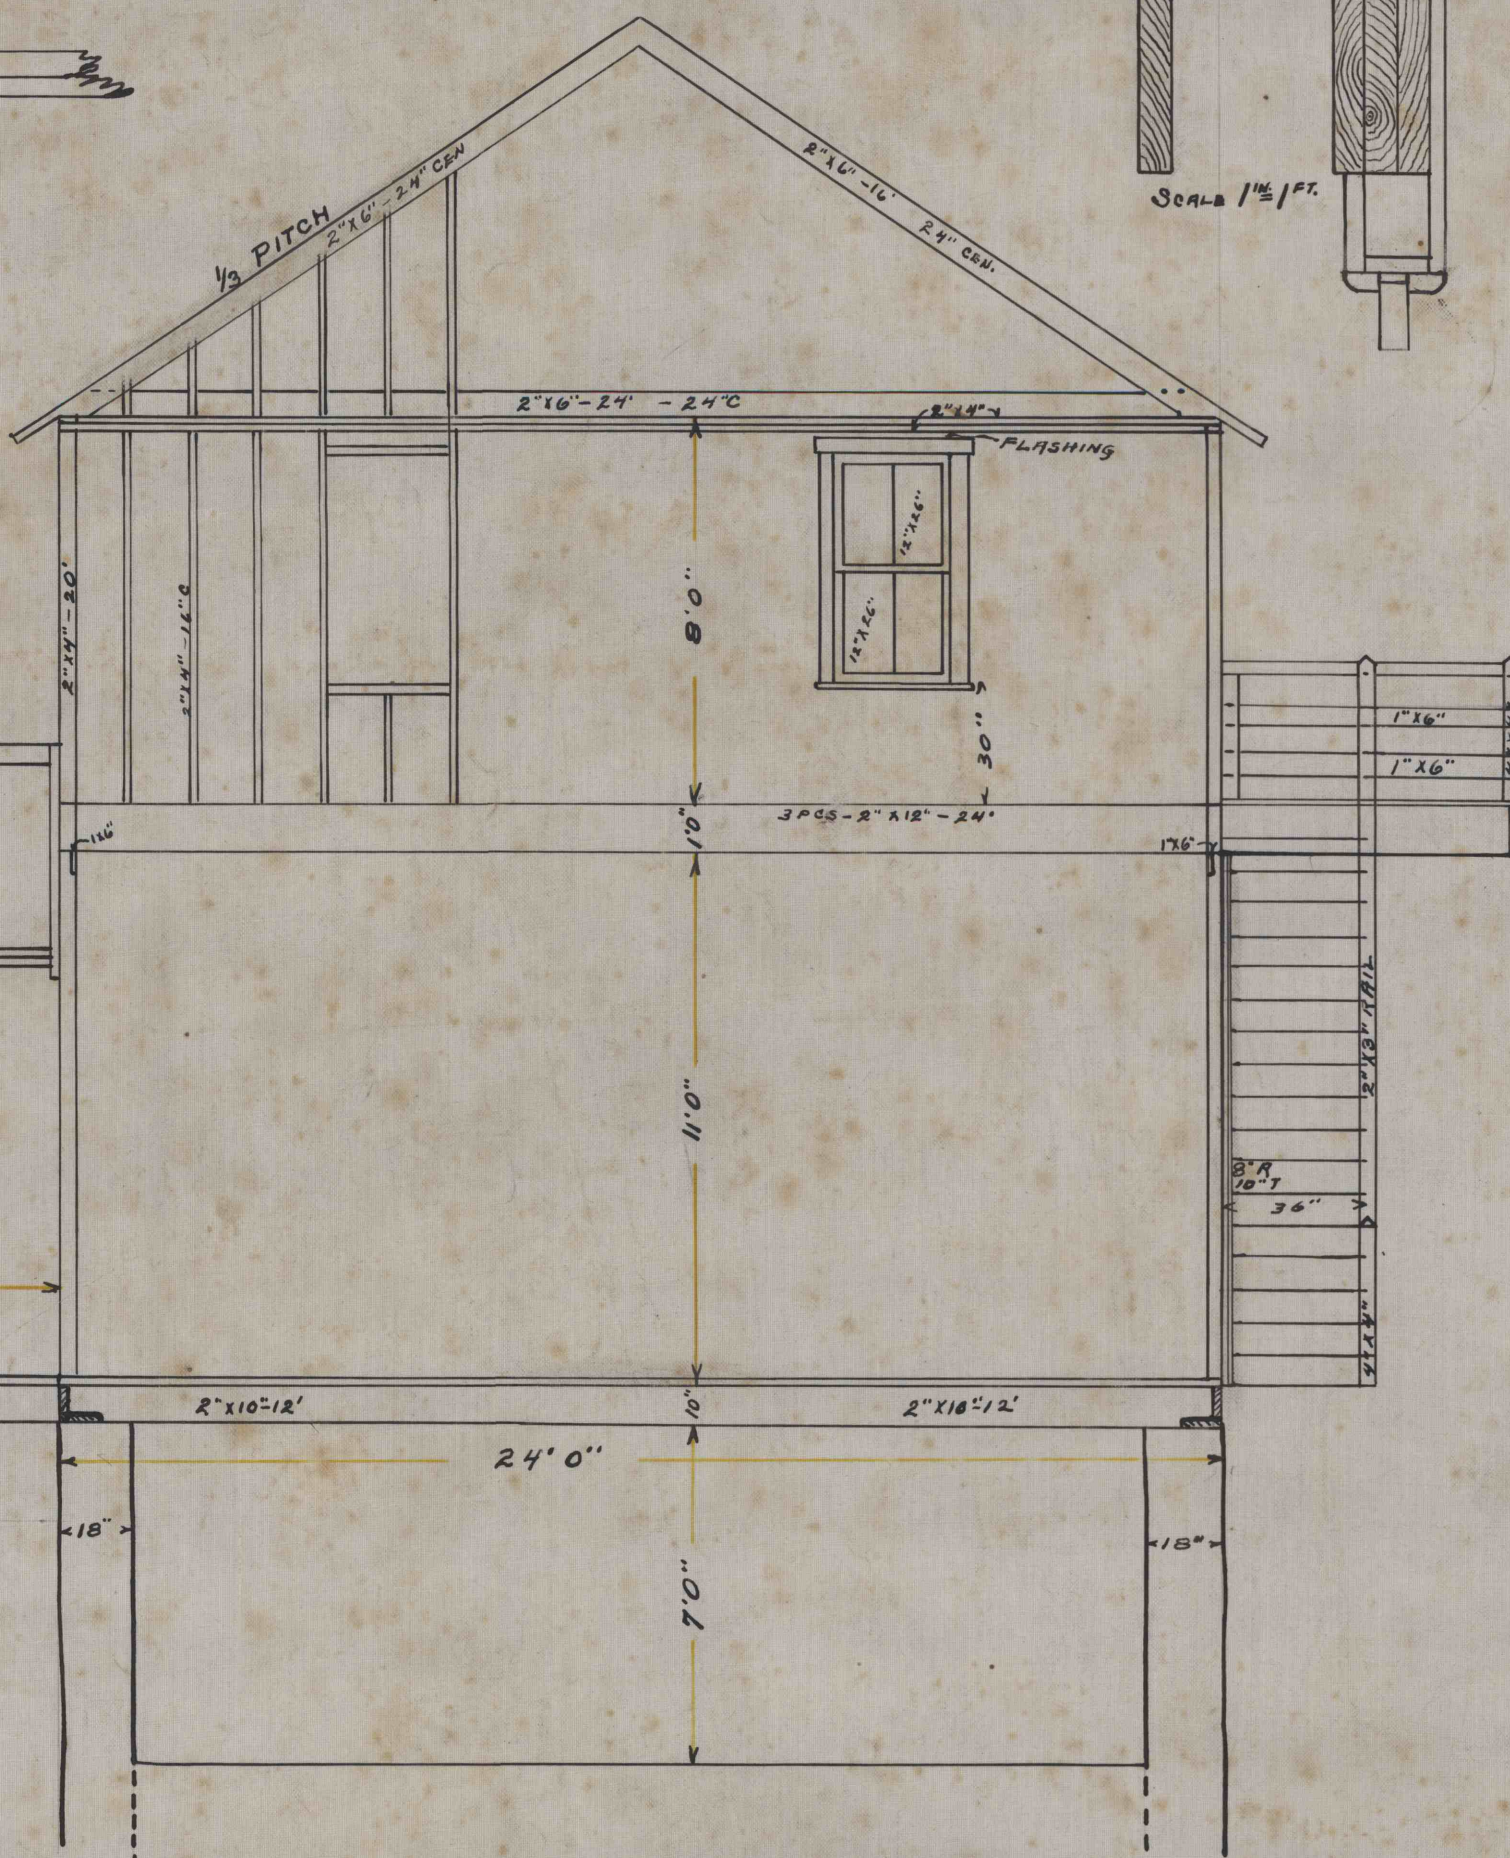

SCALE  $\frac{1}{4}$ " = 1 FT.