


SECOND GEOLOGICAL SURVEY OF PENNSYLVANIA. J.P. LESLEY, STATE GEOLOGIST. ANTHRACITE DISTRICT. CHAS. A. ASHBURNER, GEOLOGIST IN CHARGE.

LEHIGH BASINS, LUZERNE COUNTY.

EASTERN MIDDLE COAL FIELD COLUMNAR SECTION SHEET No. 11.


SKELETON MAP OF MINE SHEETS NOS. I AND II SHOWING THE POSITION OF THE COLUMNAR SECTIONS OF SHEET III.

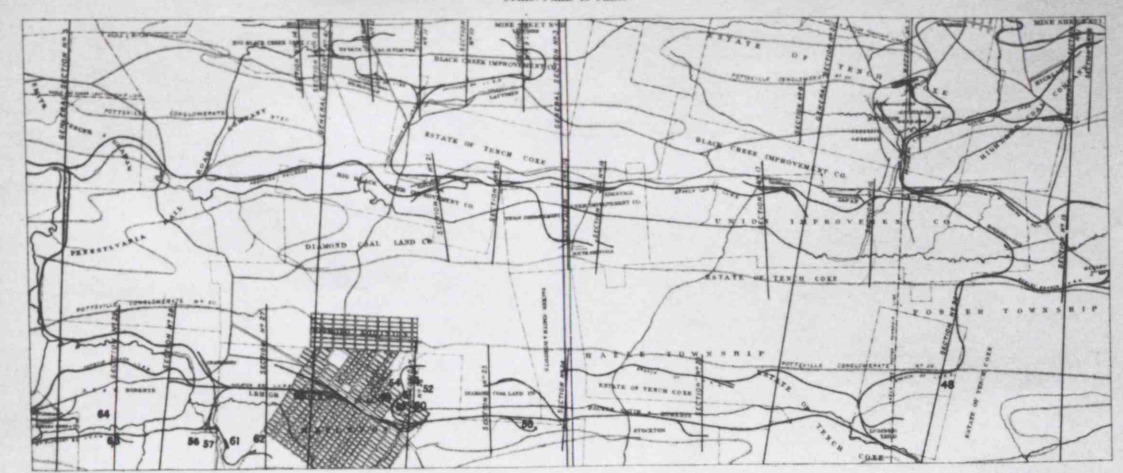

Note: For additional columnar sections within the area embraced by Mine Sheets No. 1 and 2, see Columnar Section Sheets I and II.

COLUMNAR SECTIONS OF THE COAL MEASURES IN THE VICINITY OF LUMBER YARD, HAZLETON, CRYSTAL RIDGE, AND Mt. PLEASANT, LUZERNE COUNTY.

Scale: 40 feet to 1 inch.

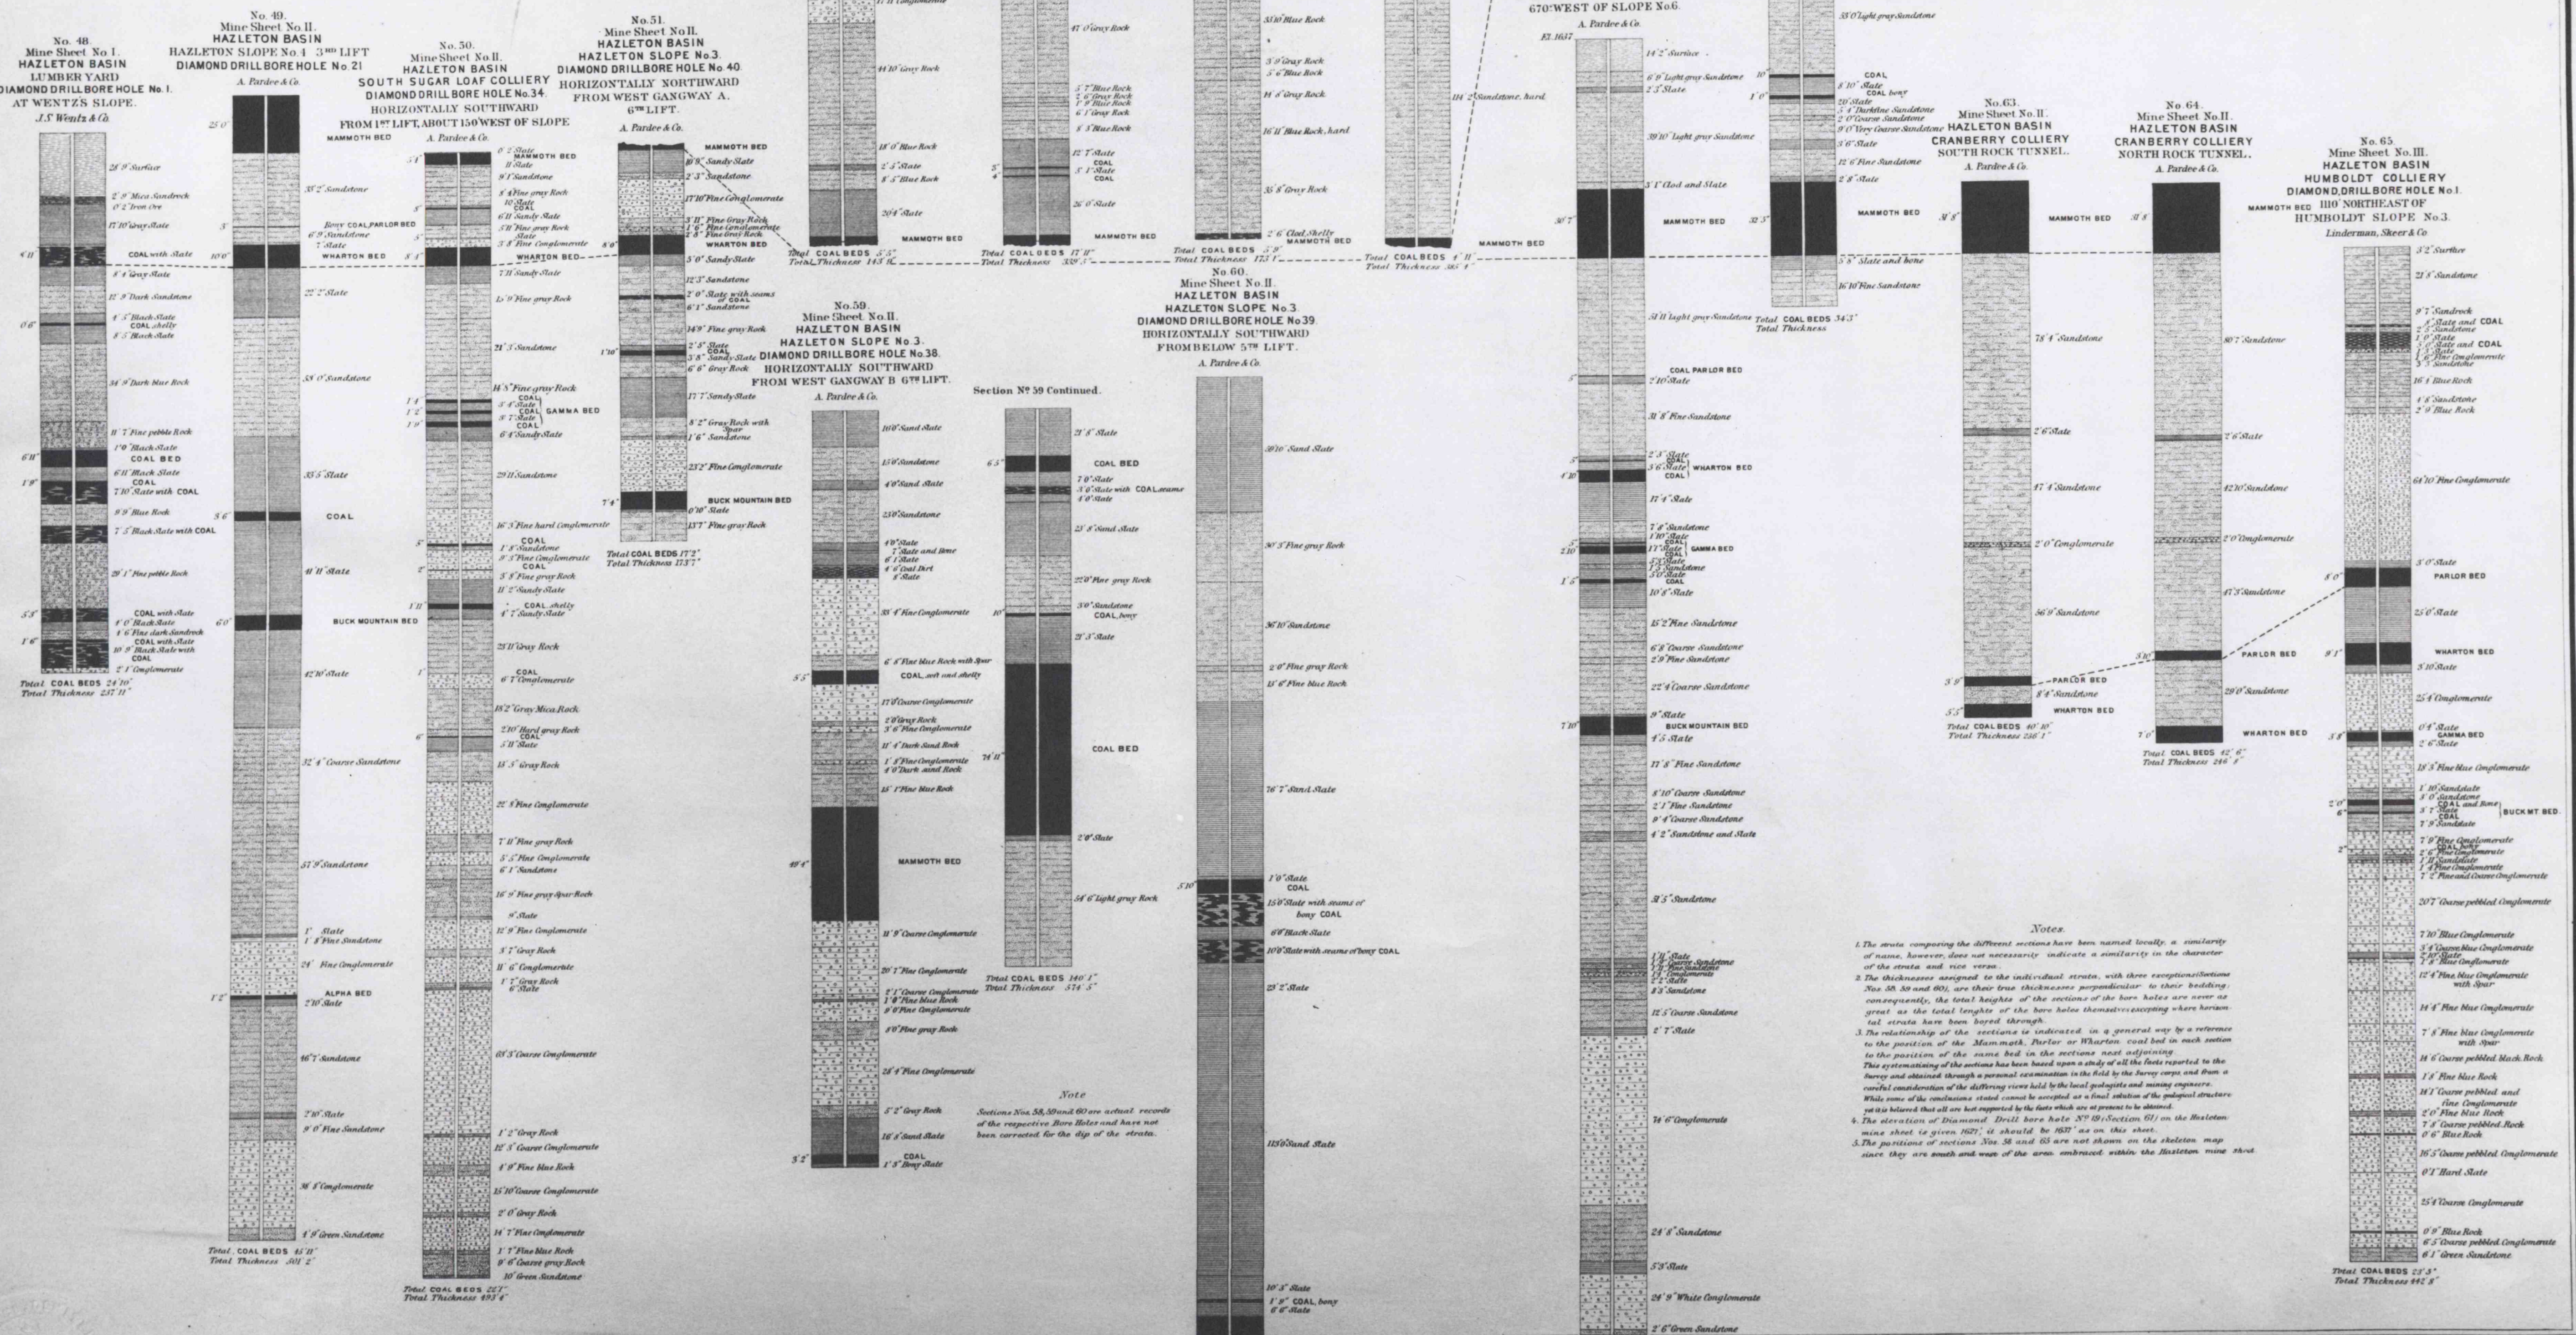

- Notes: 1. The names comparing the different sections have been named locally... 2. The thicknesses assigned to the individual strata... 3. The relationship of the sections is indicated in a general way... 4. The position of sections No. 58 and 62 are not shown on the skeleton map...