


Fatal Accident in No. 15 Room  
T-17 Hdg on Sept. 7, 1935.

From notes on blue print sketch. The Fire Boss visited place at 4:45 a.m. reported in safe condition and gave orders to use cross bars. Bonny had been taken down to face, but some had been left on right side. Wedges were not placed on top of cut by cutters. No cross bars in place at time of inspection, but were on first trip coming in. An official visited place at 1 o'clock p.m. on the 6th and men tested roof. Another official visited place at 9:45 a.m. on the 6th.

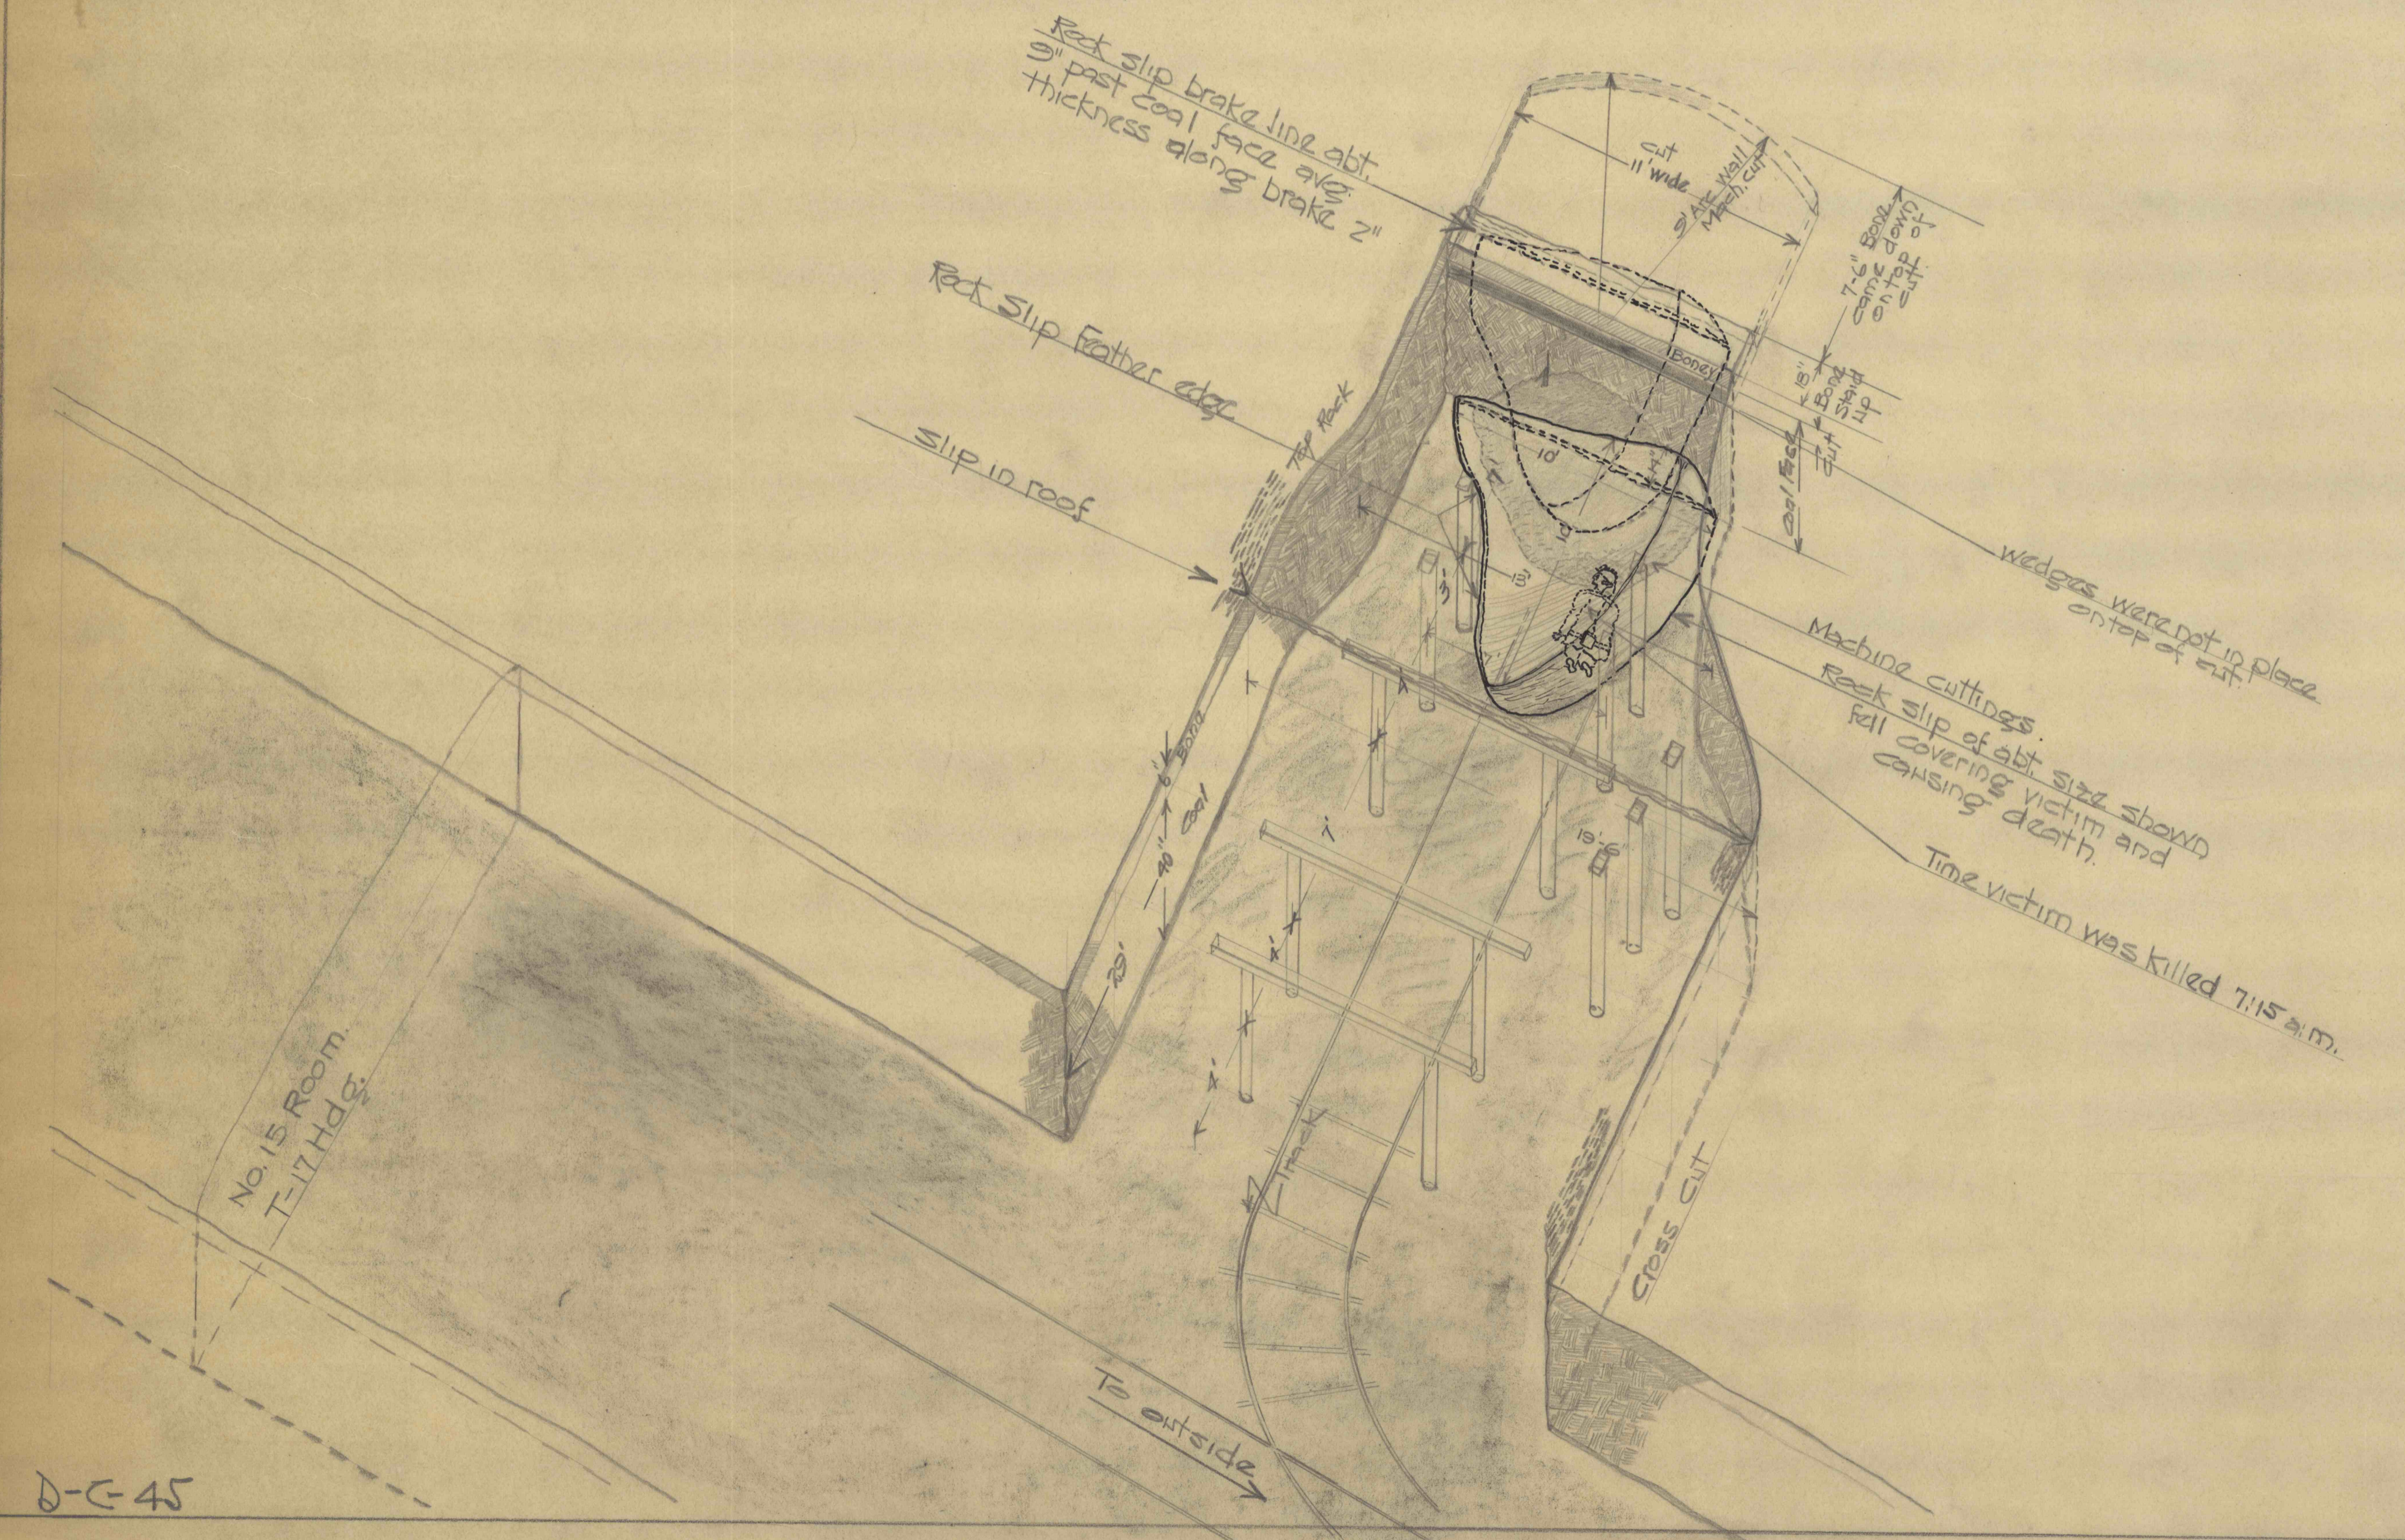

Fatal Accident DWG.  
Data from sketch from Ebensburg Coal Co  
And information from  
Mr. F. F. Nairn State Mine Inspector.  
For Safety Exhibit and Warning  
Scale 1" = 4 ft. Sept 29, '35.  
Drawn by C. P. Brinton,  
Barthes & Tucker Co.