




BEFORE PROFILE

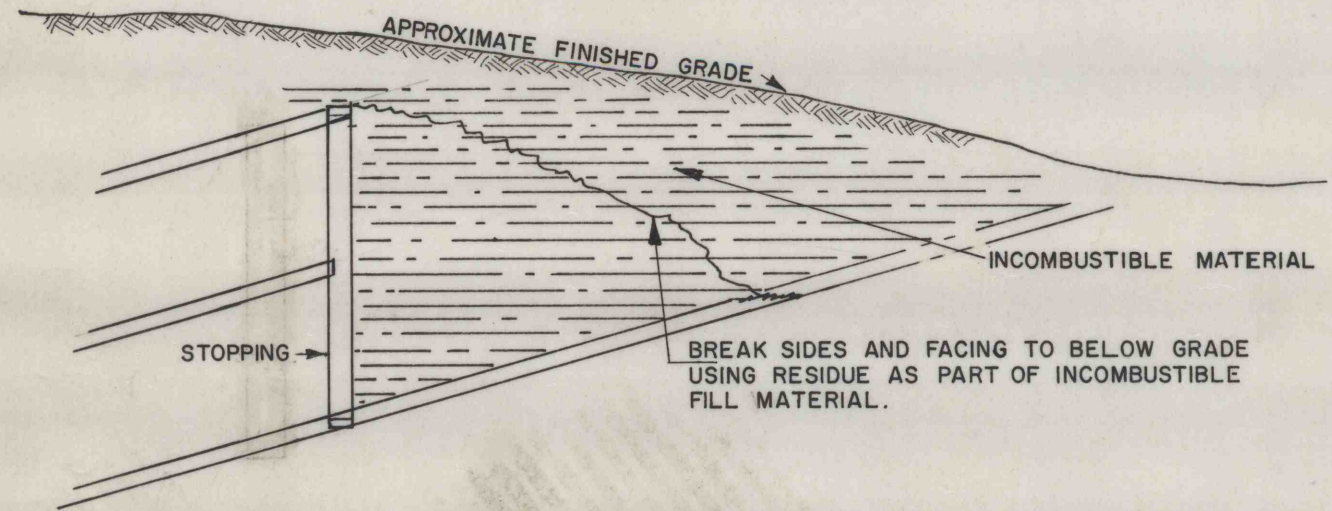


AFTER PROFILE

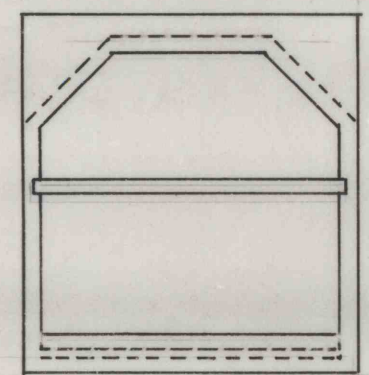

END VIEW SLOPE

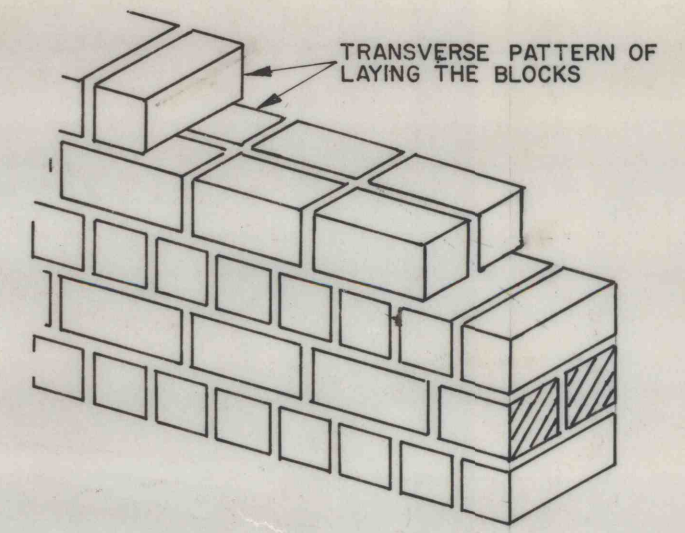

BLOCK STOPPING

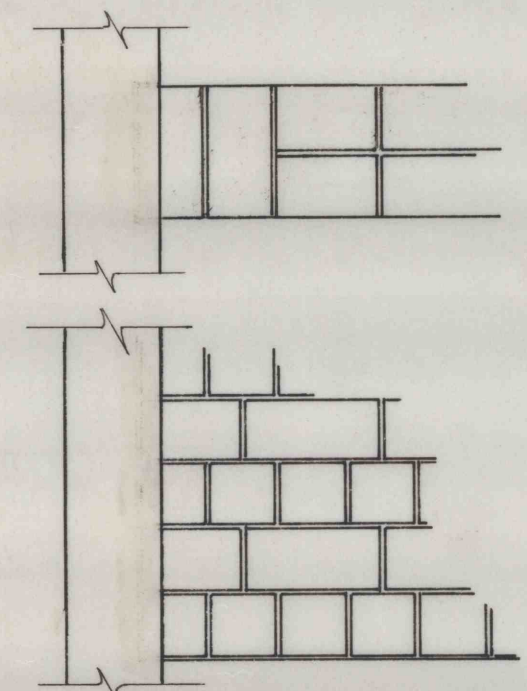

BLOCK DETAILS

LEGEND

4212
Q15

BARNES & TUCKER COMPANY			
BARNESBORO, PA.		AN ALCO STANDARD COMPANY	
MINE CLOSURE DETAILS			
SCALE: NONE	DRAWN BY: JC	DATE: 7-29-86	APPROVED
REVISIONS			
1			
2			
3			
4			
			NO.

BRUNING 40-21 30544