


WESTMORELAND MINING CO.

500 K.W. ROTARY ROOM

Scales $\frac{1}{2}'' = 12''$
 $\frac{1}{4}'' = 12''$

12-4-20

Albert Smith C.E.
 Blairsville Pa

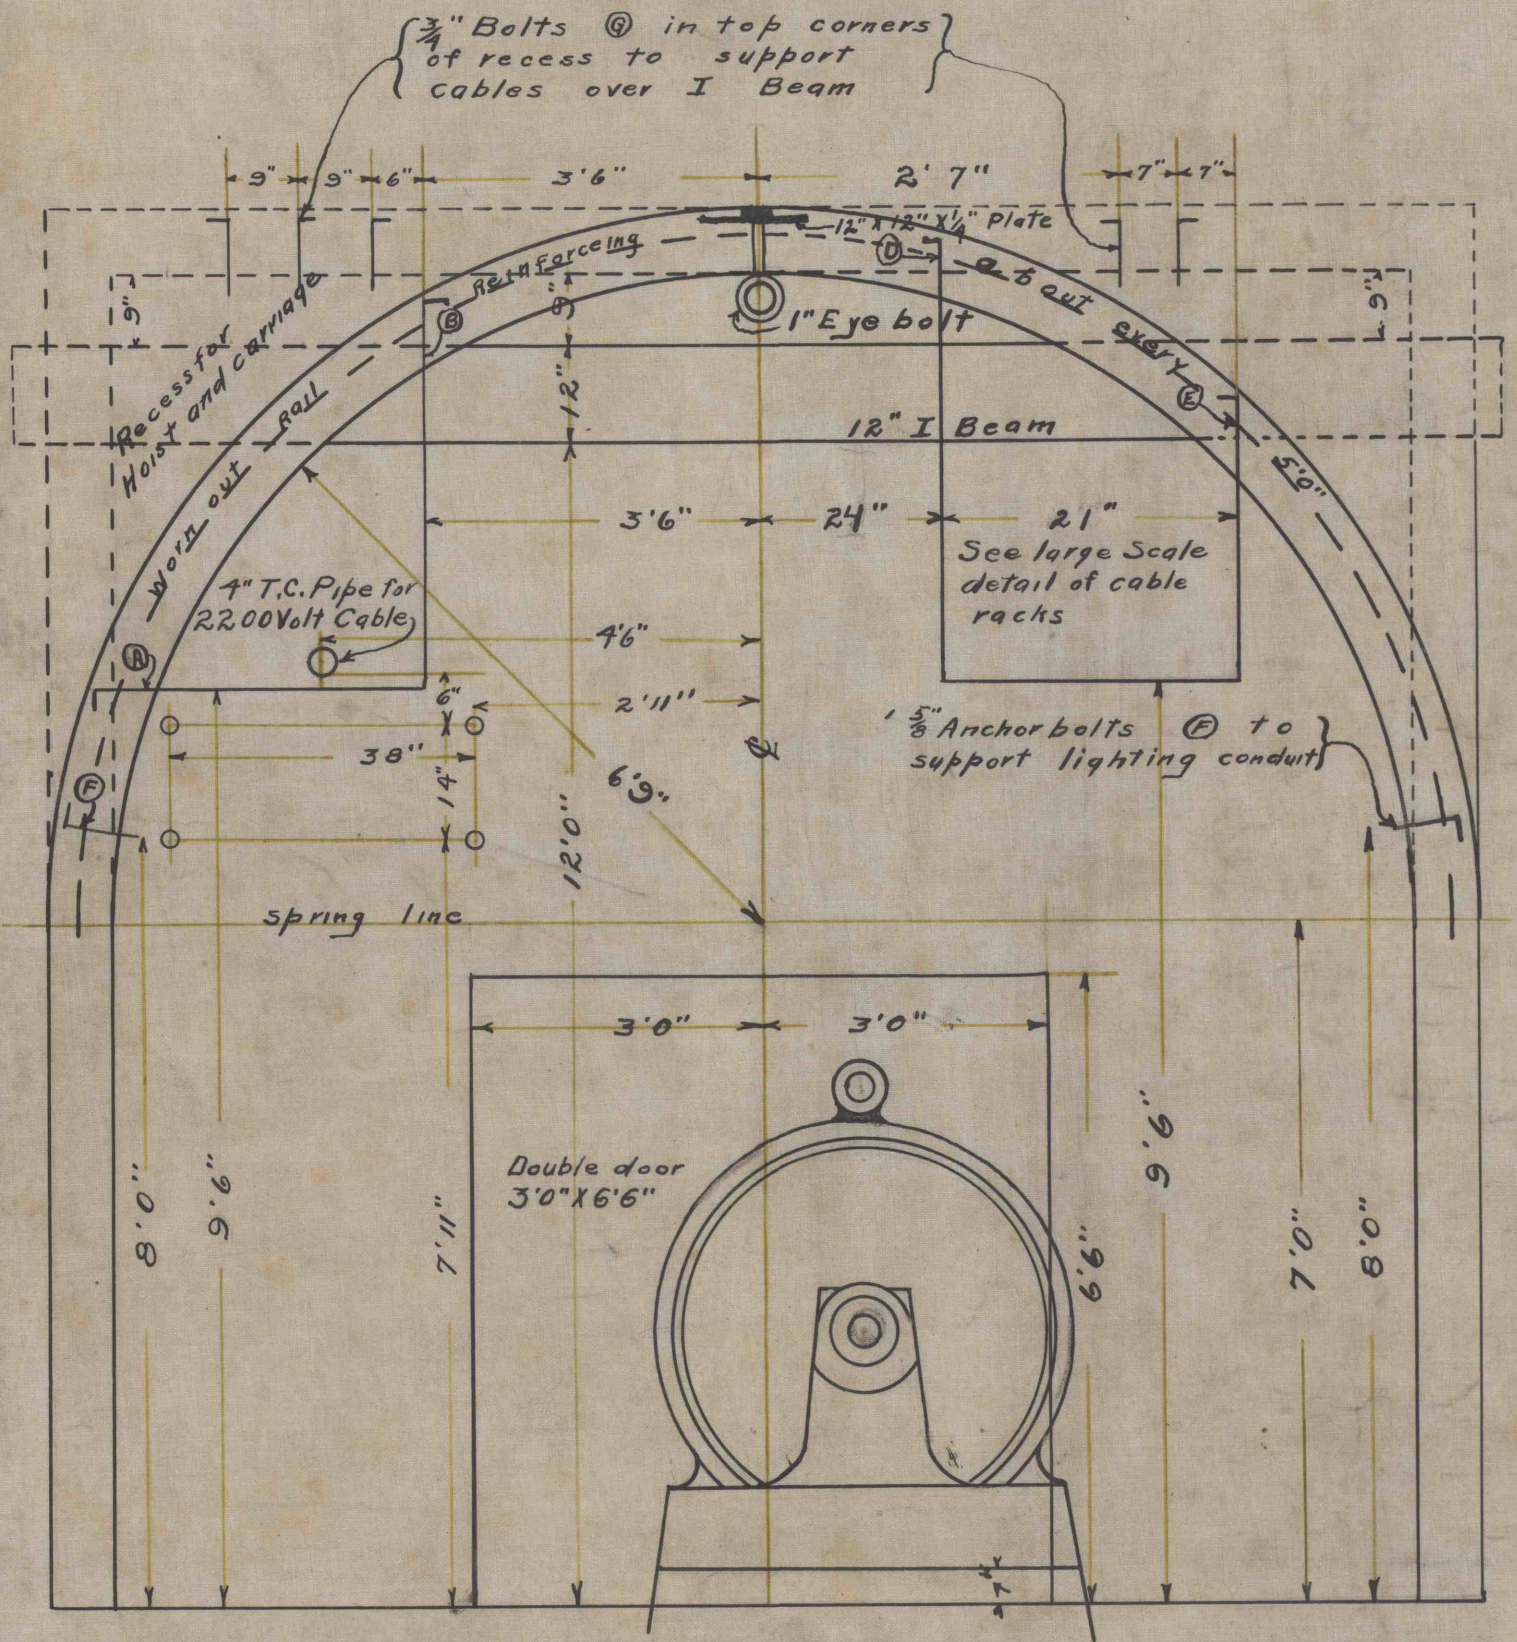

END & SECTION B-B

Scale $\frac{1}{2}'' = 1''$

Note: Do not Scale
 Use Dimensions