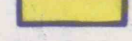




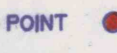
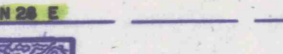
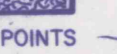



LEGEND

- SURFACE AFFECTED AREA 
- EXISTING PERMIT & SUSIDENCE BOUNDARY 
- UNDERGROUND AMENDMENT AREA 
- PORTALS 
- DISCHARGE POINT 
- WATER MONITORING POINT 
- LINEAR TRACE 
- STRIP MINE AREA 
- FLOW MONITORING POINTS 

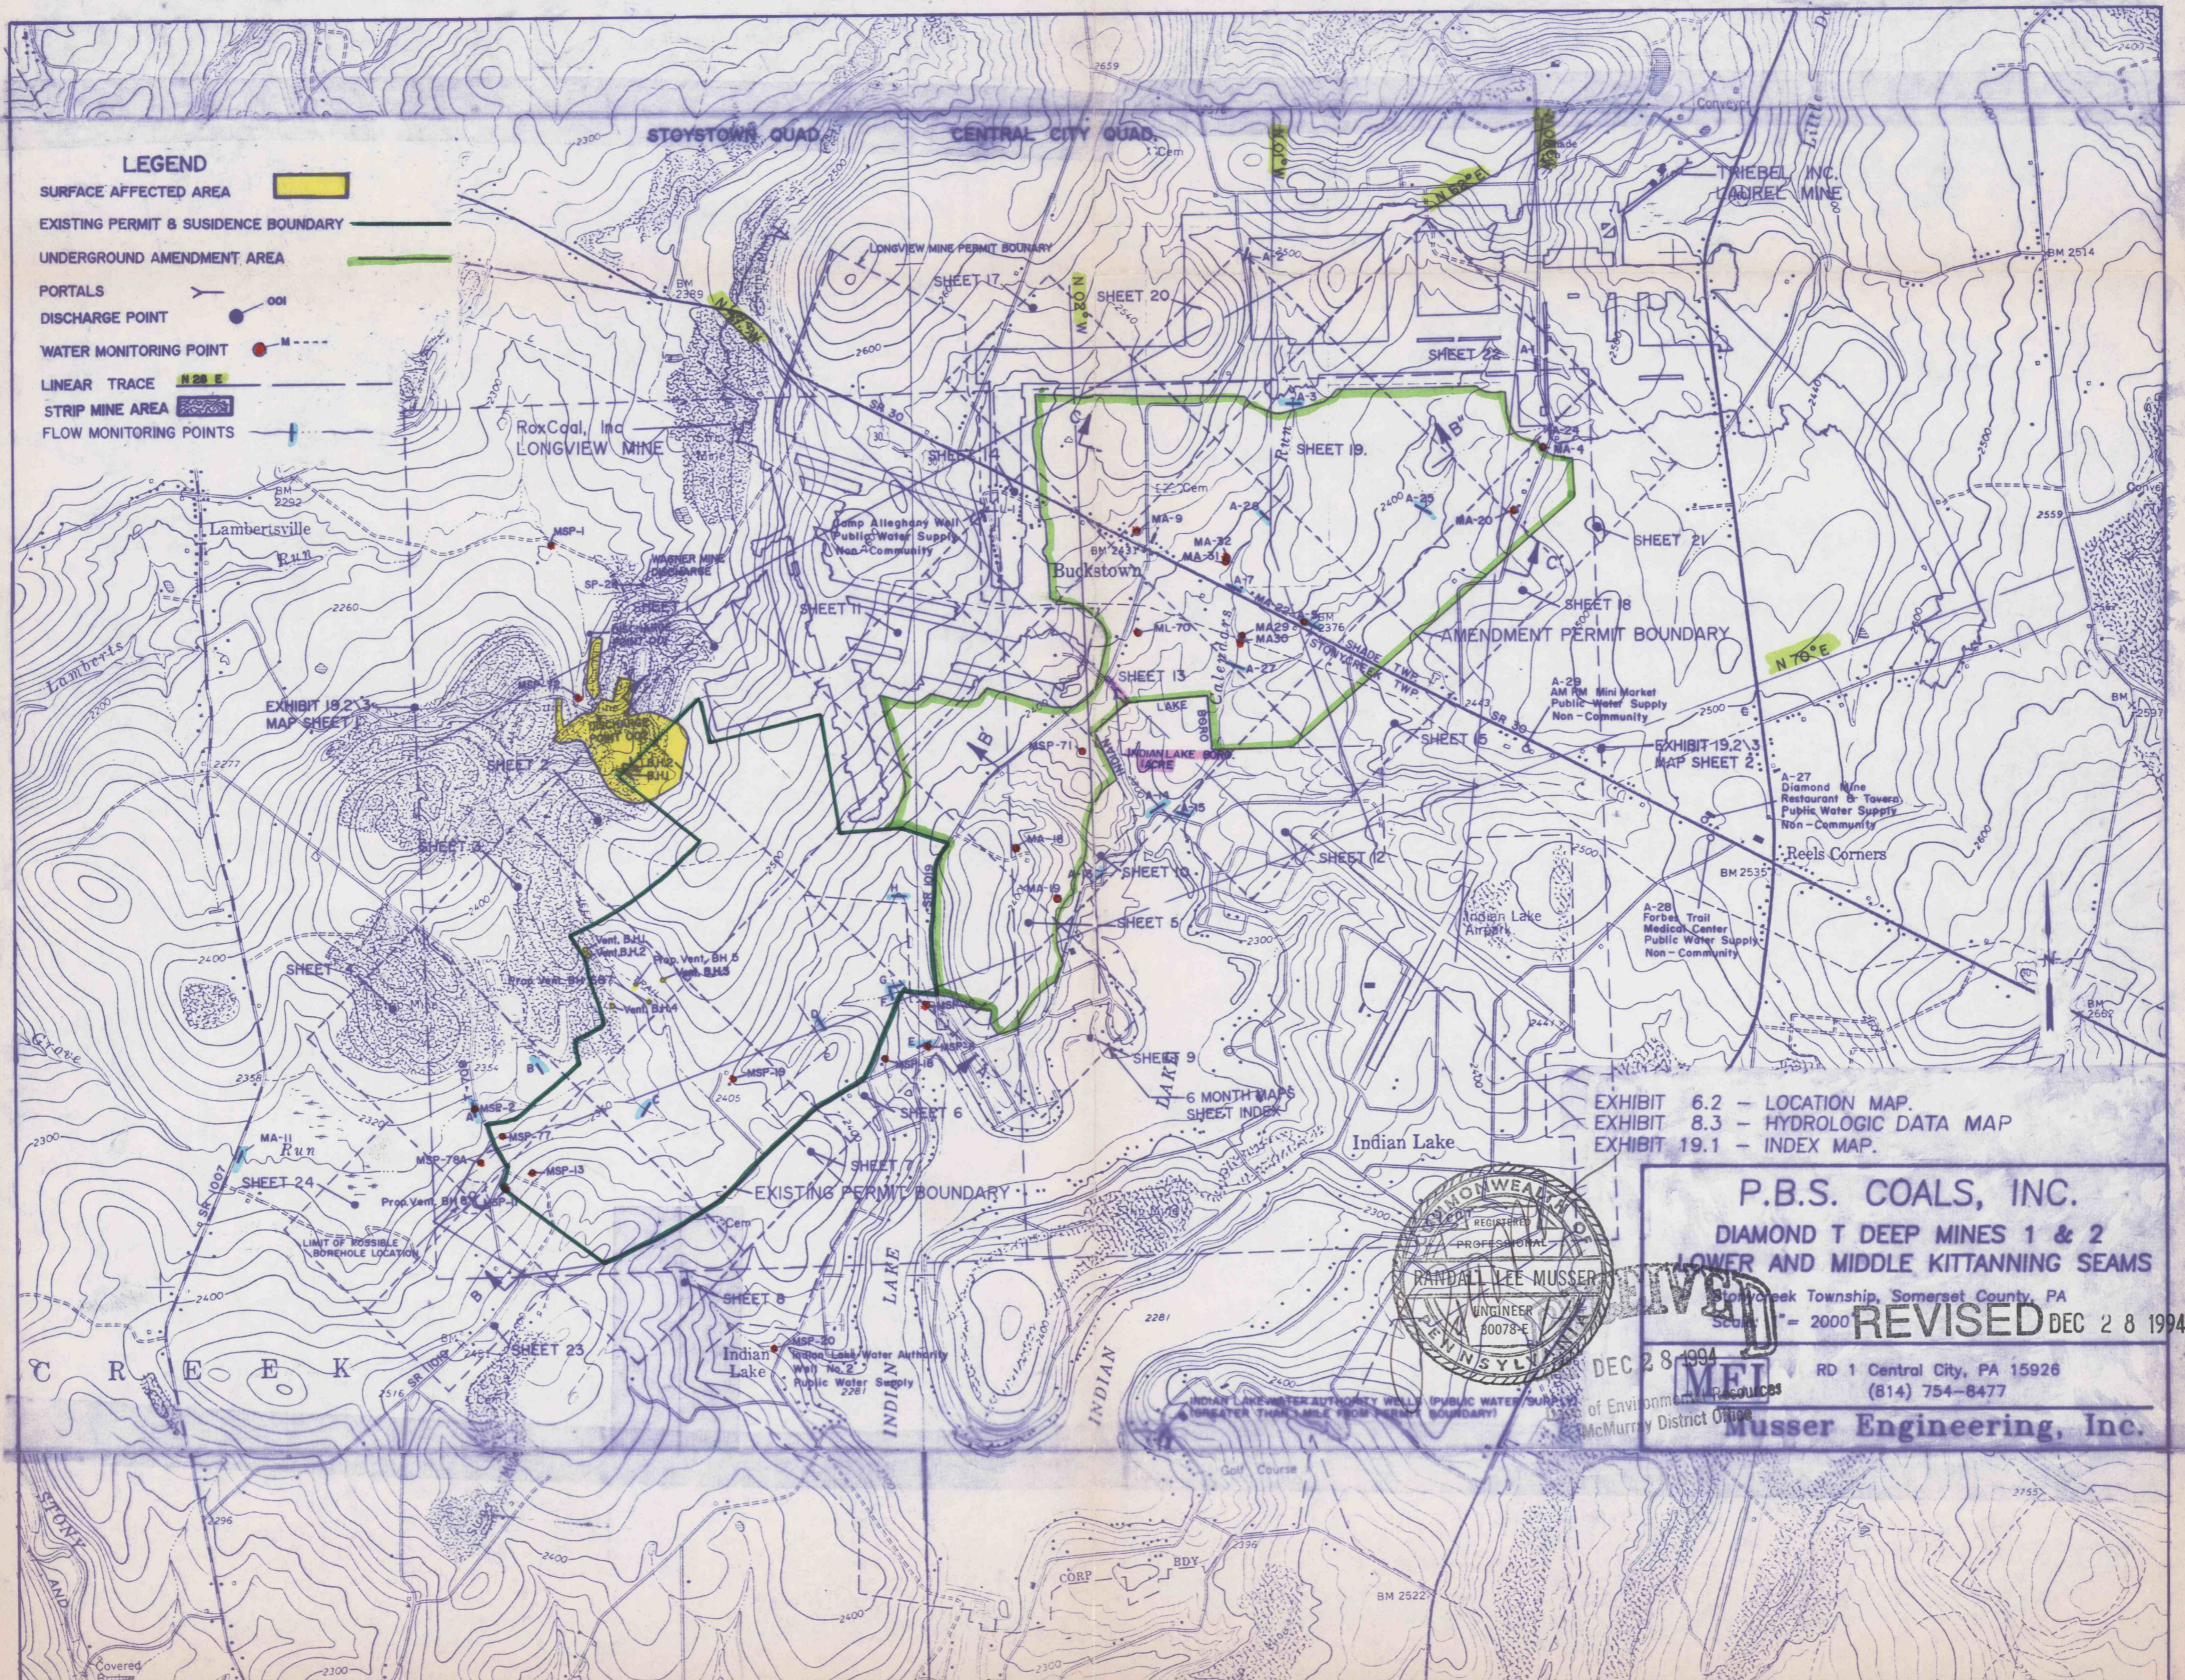
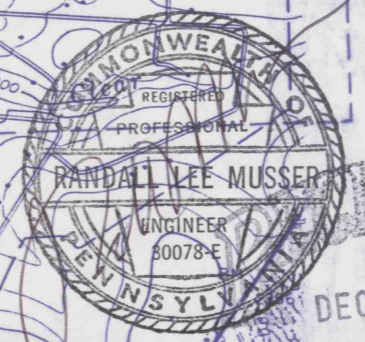


EXHIBIT 6.2 - LOCATION MAP.
 EXHIBIT 8.3 - HYDROLOGIC DATA MAP
 EXHIBIT 19.1 - INDEX MAP.

P.B.S. COALS, INC.
 DIAMOND T DEEP MINES 1 & 2
 LOWER AND MIDDLE KITTANNING SEAMS



Scale: 1" = 2000'
REVISED DEC 28 1994
 RD 1 Central City, PA 15926
 (814) 754-8477
Musser Engineering, Inc.