


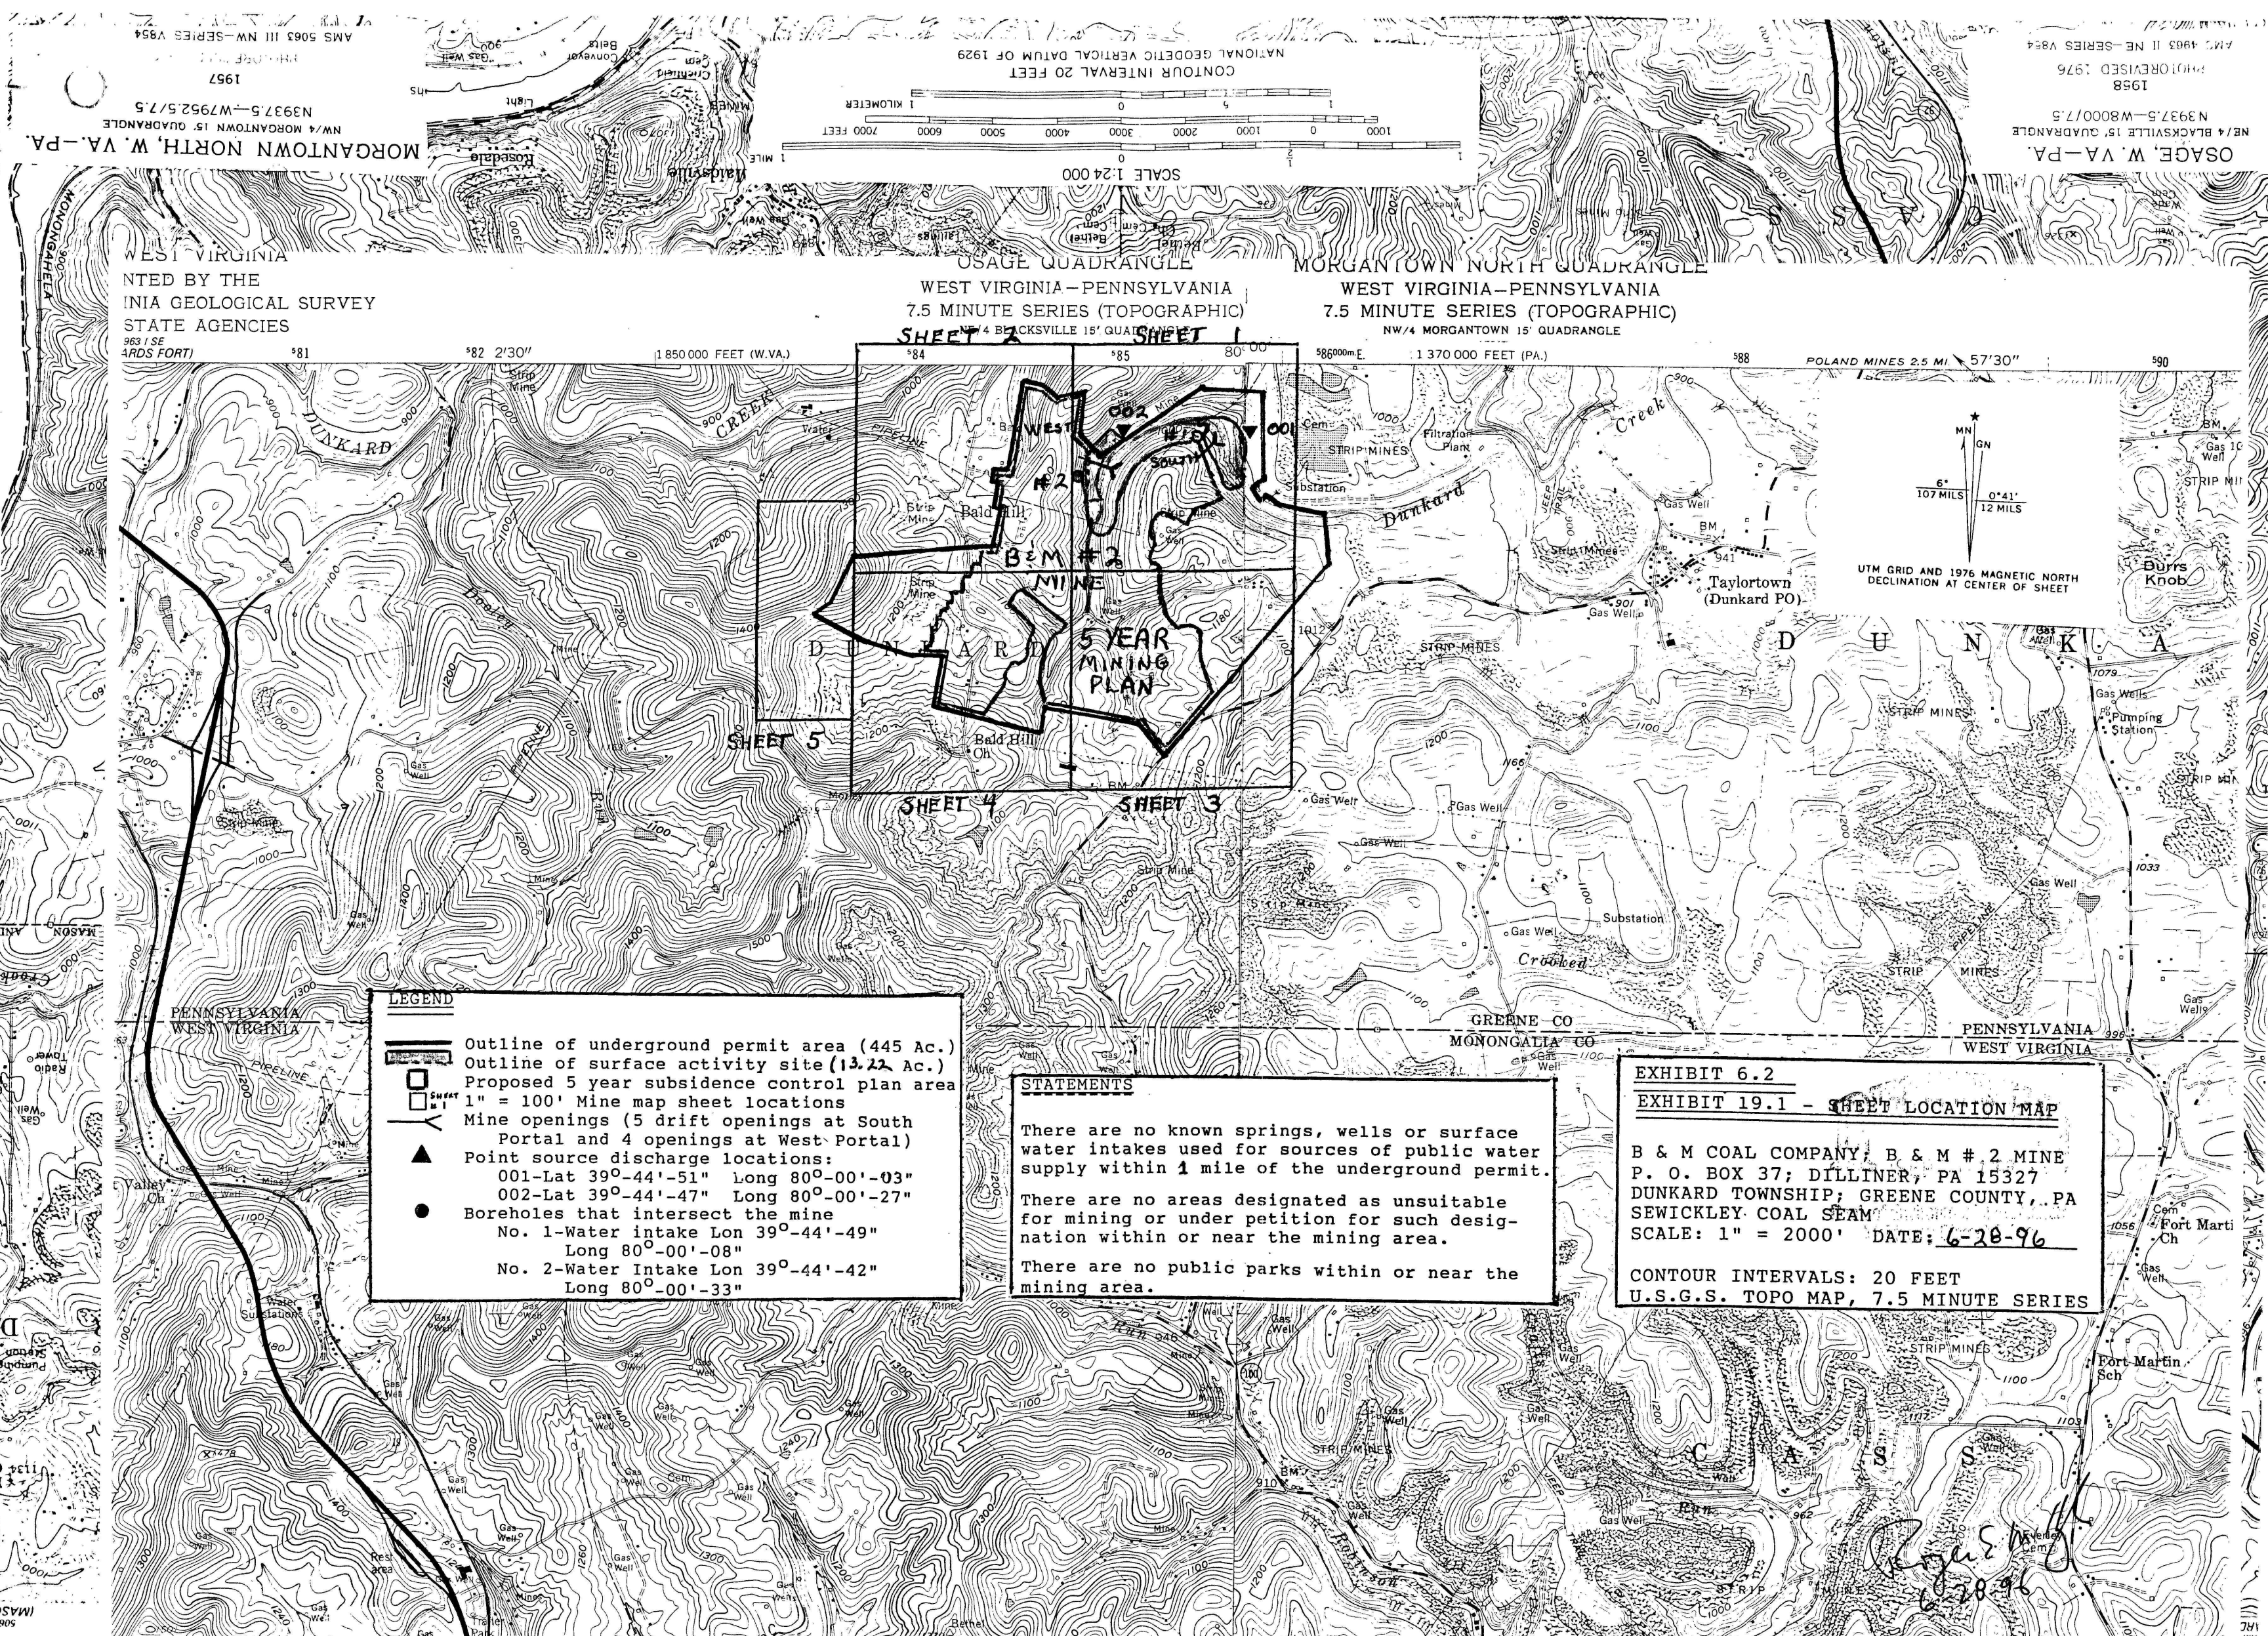

LEGEND

- Outline of underground permit area (445 Ac.)
- Outline of surface activity site (13.22 Ac.)
- Proposed 5 year subsidence control plan area
- 1" = 100' Mine map sheet locations
- Mine openings (5 drift openings at South Portal and 4 openings at West Portal)
- Point source discharge locations:
 - 001-Lat 39°-44'-51" Long 80°-00'-03"
 - 002-Lat 39°-44'-47" Long 80°-00'-27"
- Boreholes that intersect the mine
 - No. 1-Water intake Lon 39°-44'-49" Long 80°-00'-08"
 - No. 2-Water Intake Lon 39°-44'-42" Long 80°-00'-33"

STATEMENTS

There are no known springs, wells or surface water intakes used for sources of public water supply within 1 mile of the underground permit.

There are no areas designated as unsuitable for mining or under petition for such designation within or near the mining area.

There are no public parks within or near the mining area.

EXHIBIT 6.2
EXHIBIT 19.1 - SHEET LOCATION MAP

B & M COAL COMPANY, B & M #2 MINE
P. O. BOX 37; DILLINER, PA 15327
DUNKARD TOWNSHIP; GREENE COUNTY, PA
SEWICKLEY COAL SEAM
SCALE: 1" = 2000' DATE: 6-28-96

CONTOUR INTERVALS: 20 FEET
U.S.G.S. TOPO MAP, 7.5 MINUTE SERIES

B&M Coal Co
B&M #2

PERMIT # 30841311
ISSUED 10-1-91
REVIEWED 3-6-97
EXPIRES 7-1-2001

B-M-2-IND