


PLANS SHOWING PROPOSED HAULAGE HEADINGS UNDER MONONGAHELA RIVER RONCO MINE SHARON COKE CO.

MONONGAHELA
GERMAN

TWP.
TWP.

JUNE 10 1936

GREENE CO. PENNA.
FAYETTE CO. PENNA.

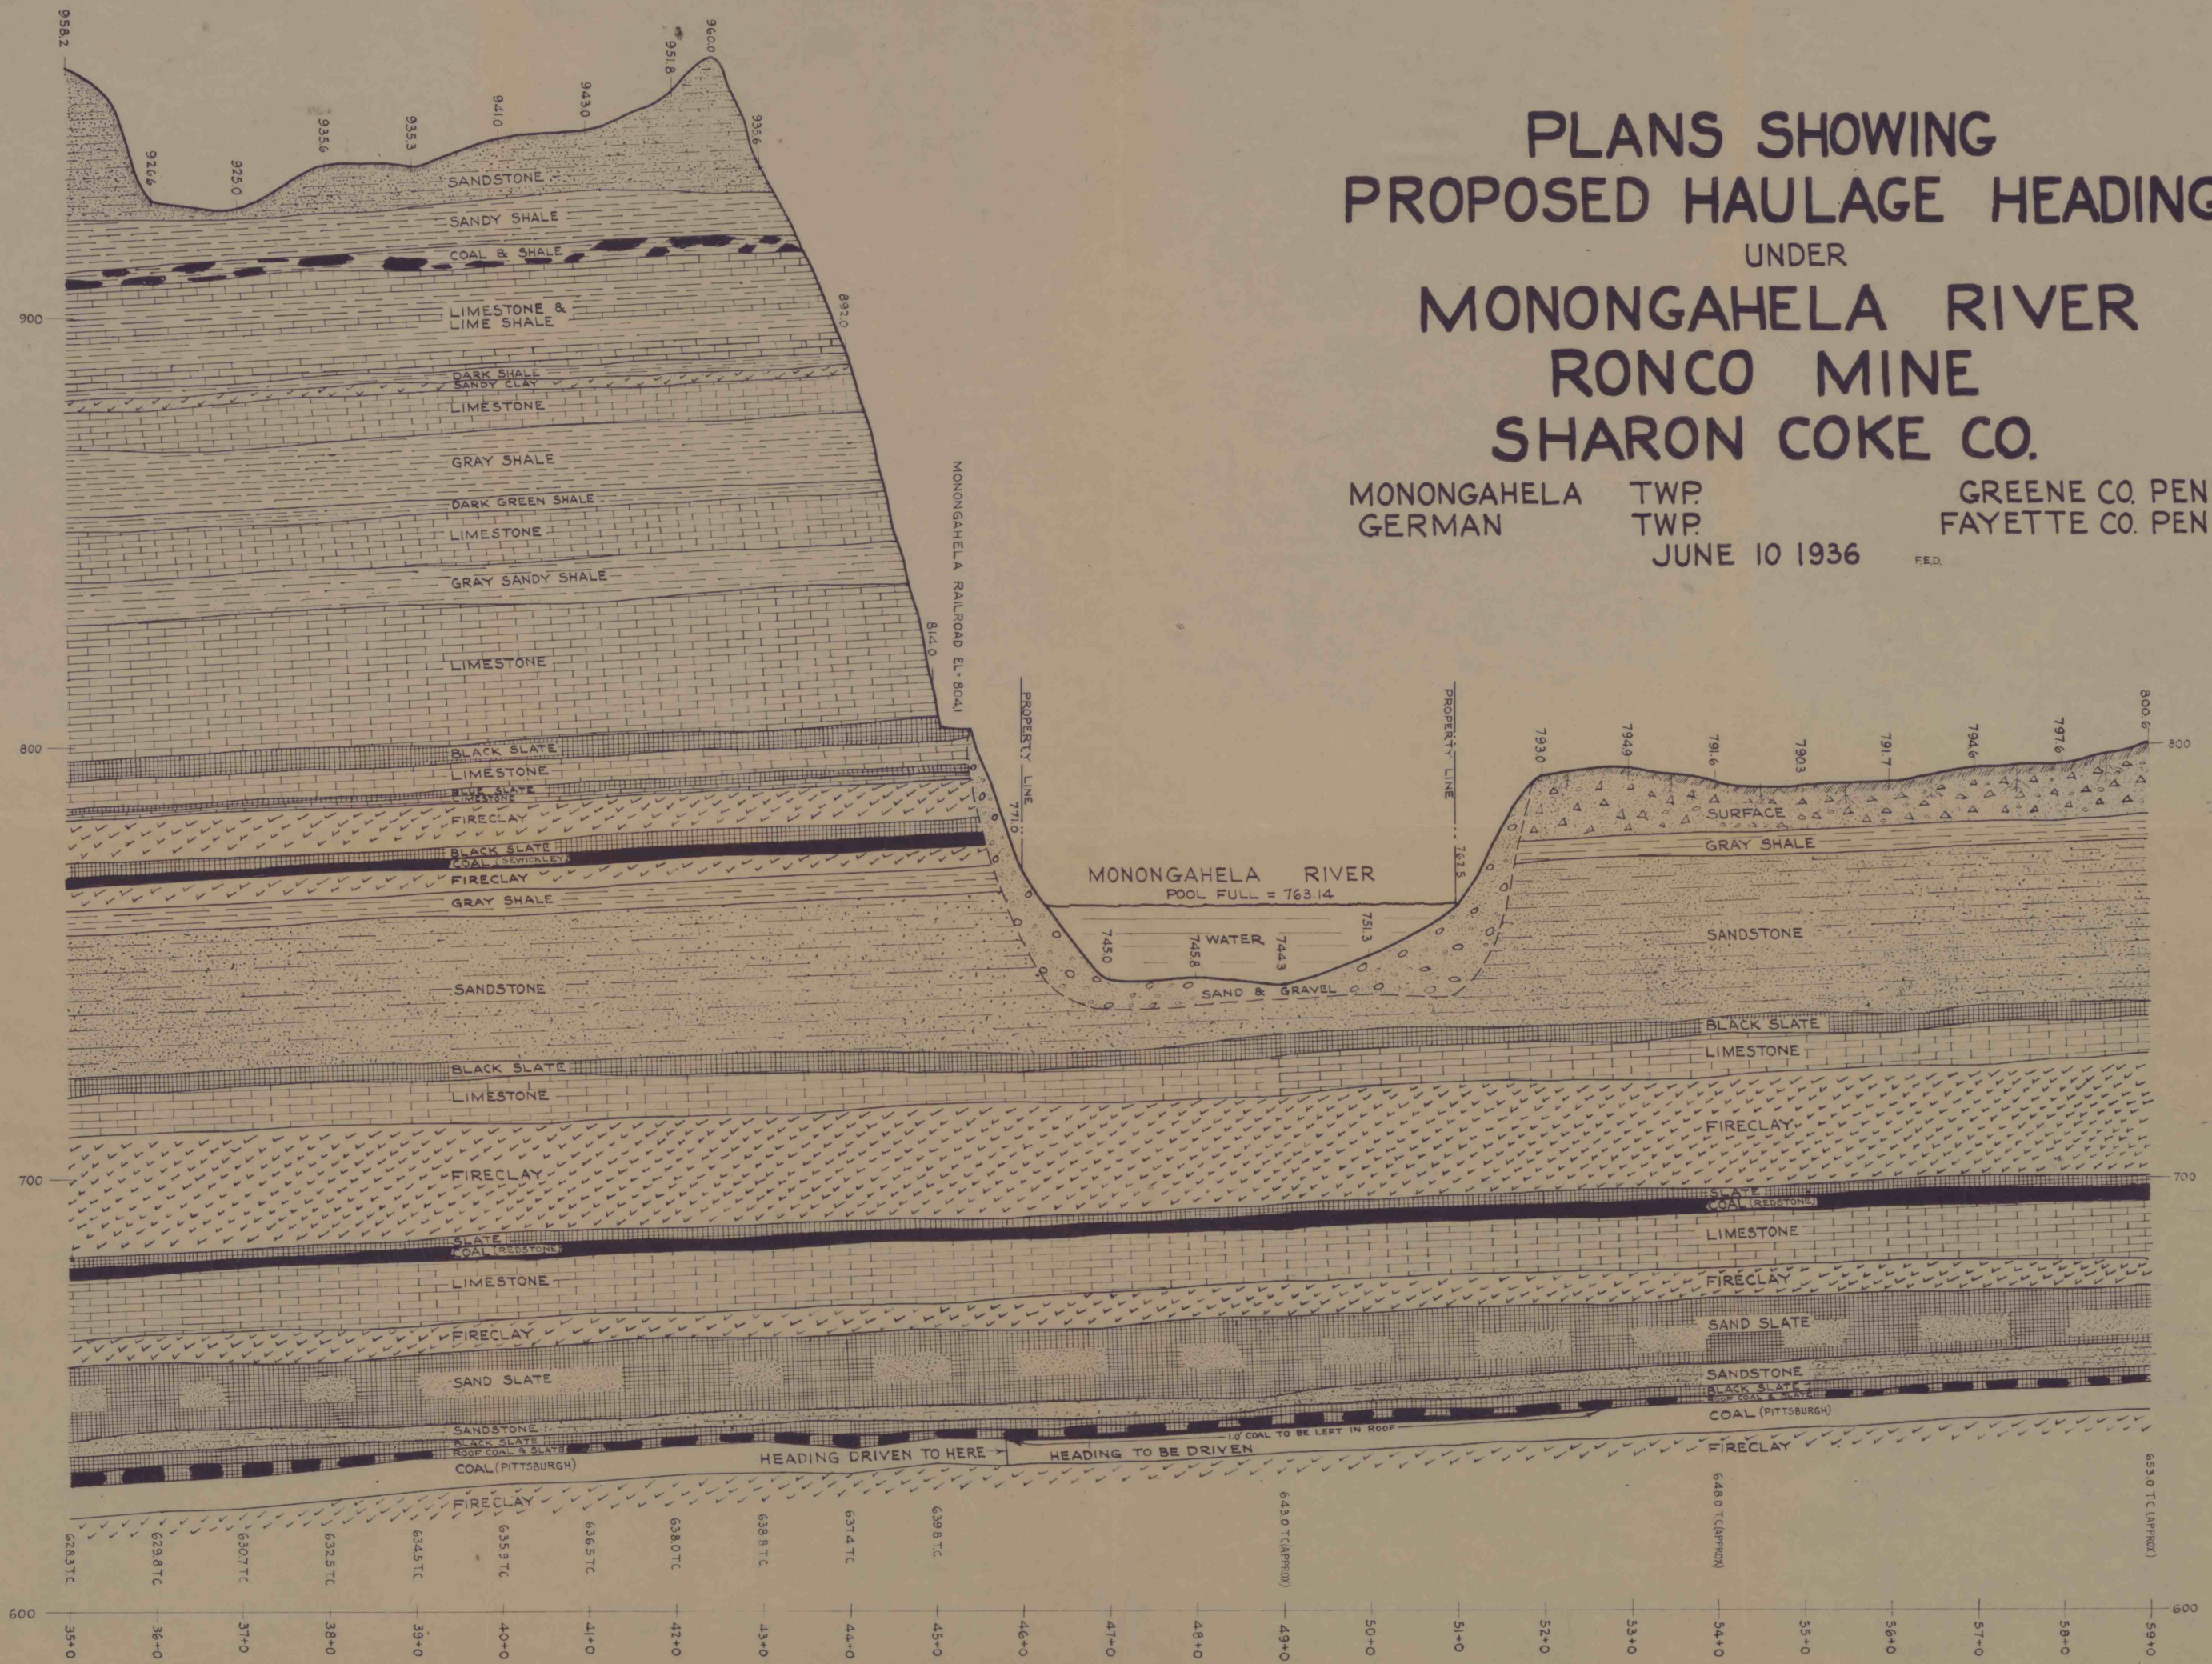

STRATA ABOVE PROPOSED HEADINGS SCALE HOR. 1" = 100' VER. 1" = 20'