

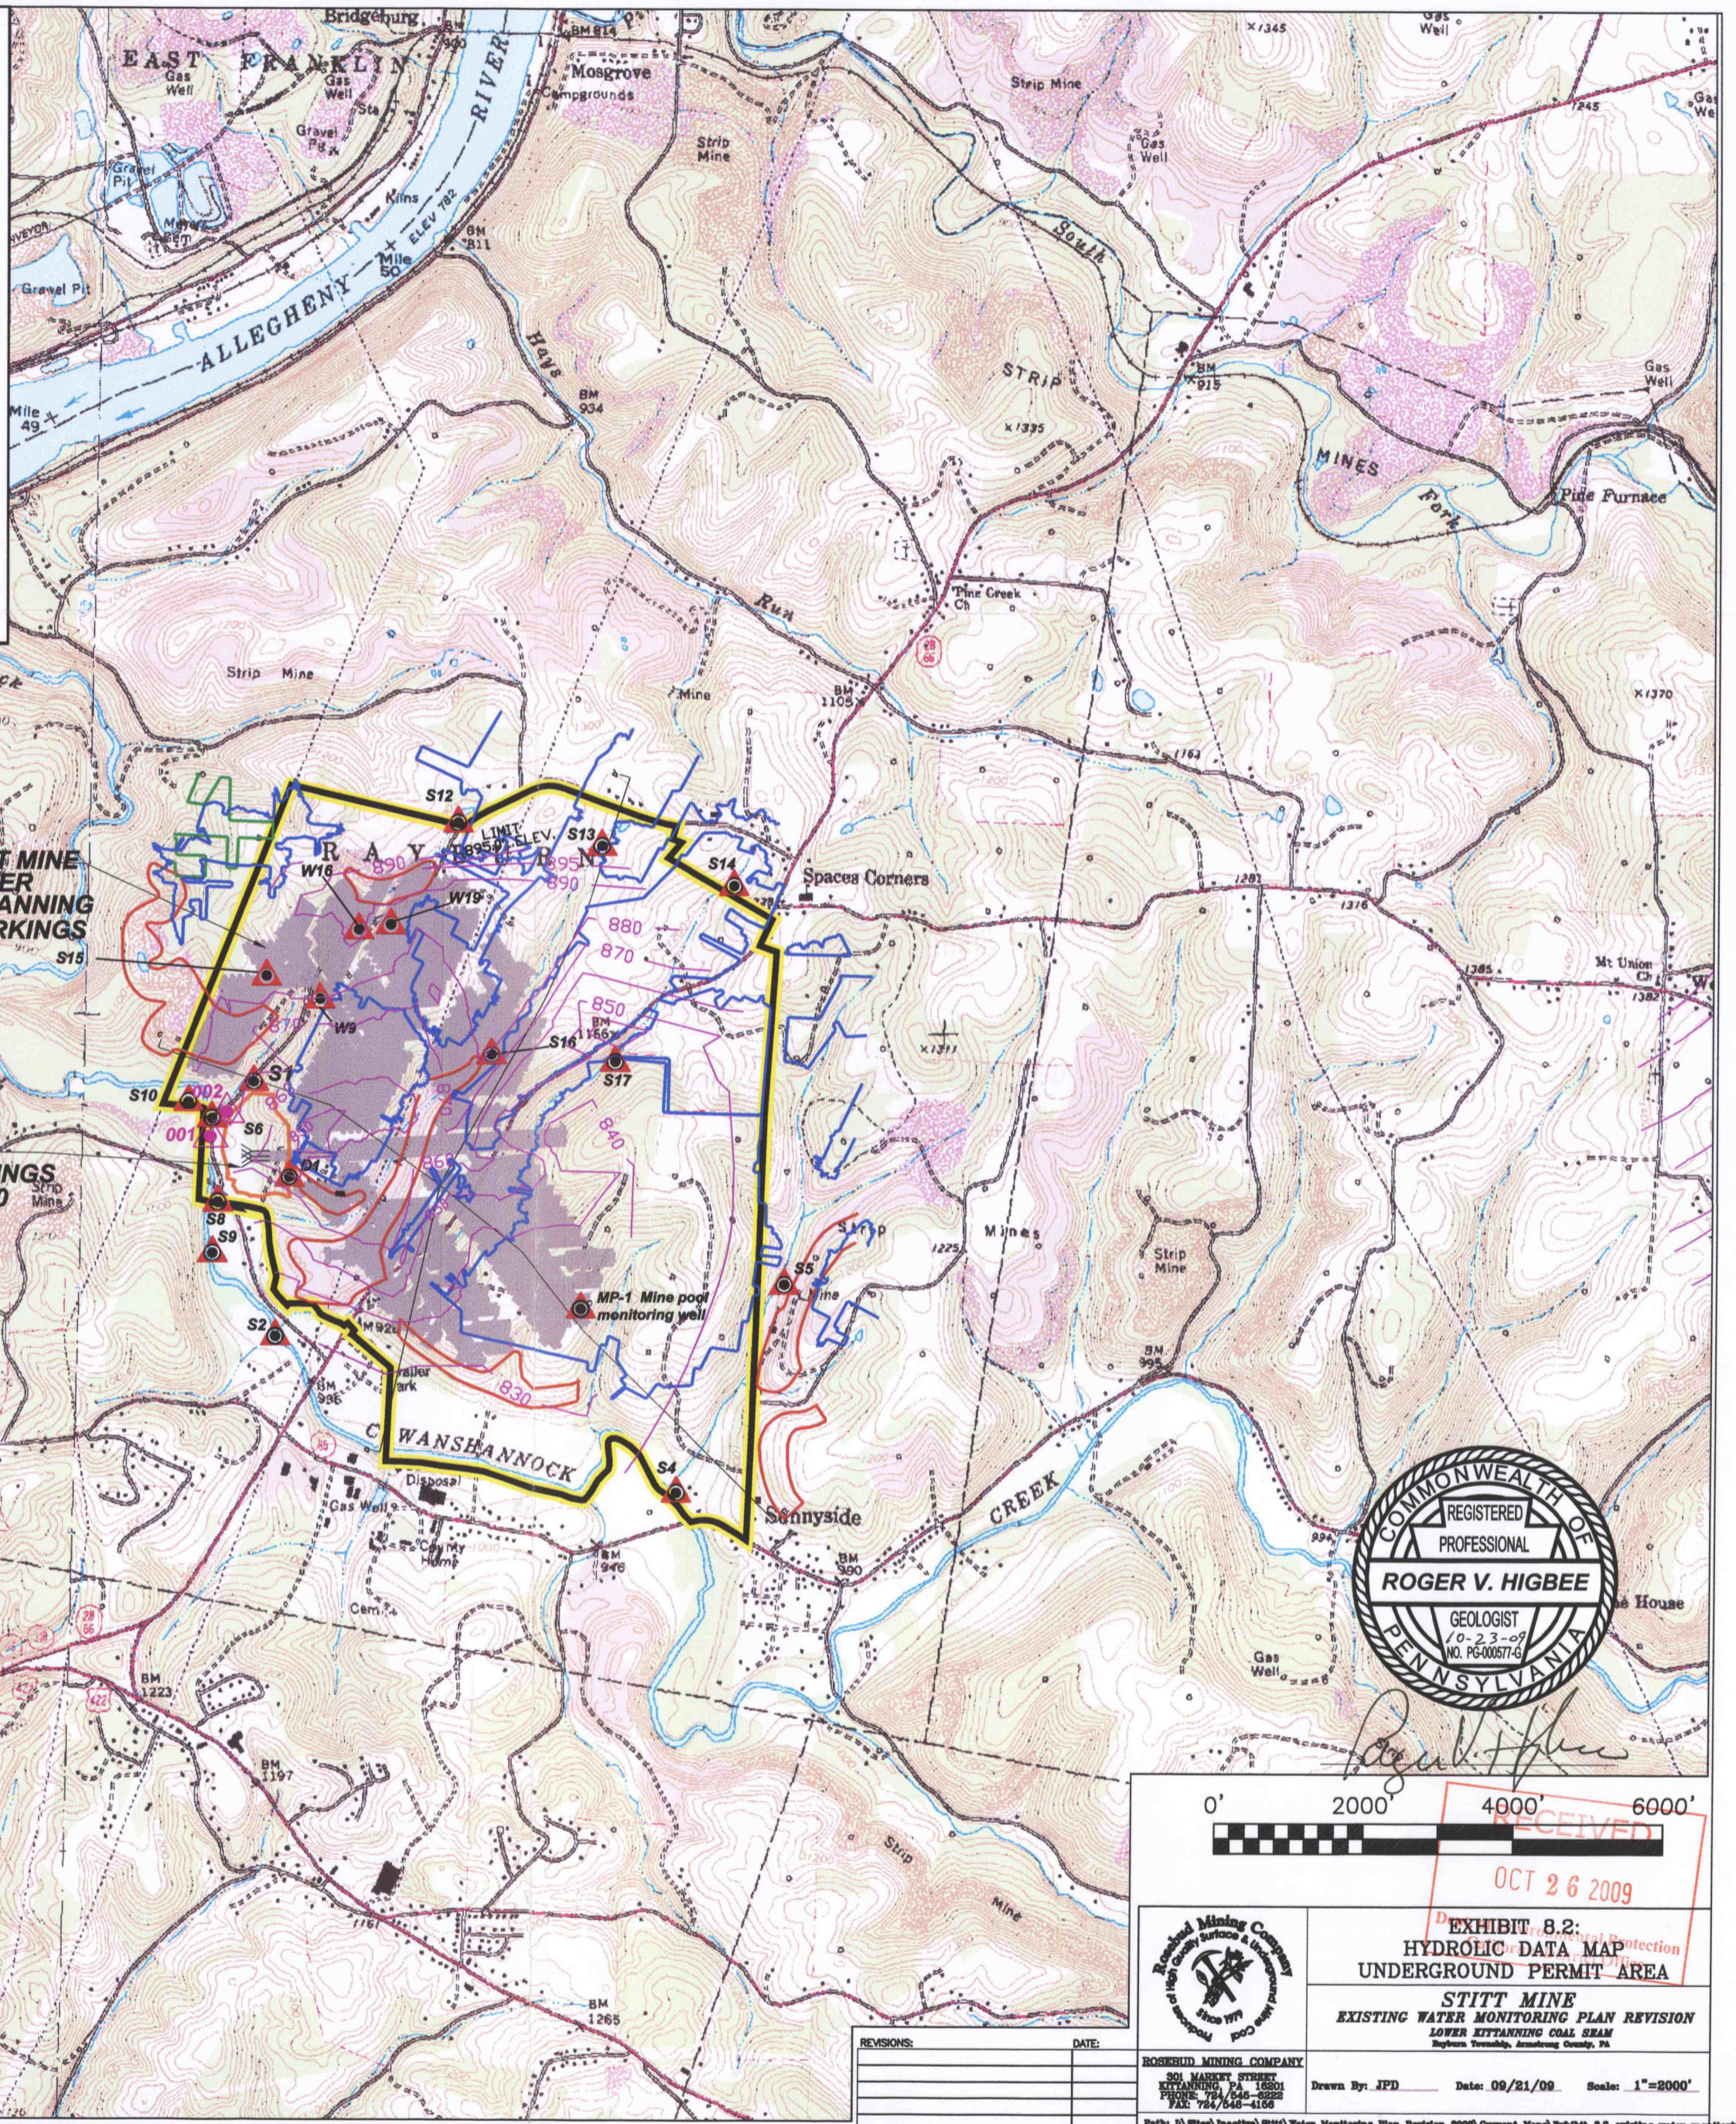


LEGEND

- Underground Permit Area
- Surface Facility Permit Area
- Upper Freeport Underground Mine
- Lower Kittanning Underground Mine
- Cross Section Line
- Structure Contours
- Surface Mine Boundary
- Monitoring Point MP-1
- NPDES Point 001

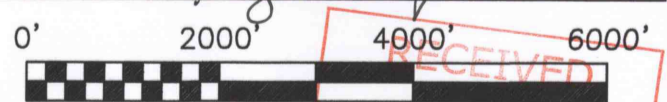

MAP REFERENCE:
 U.S.G.S. TOPOGRAPHIC QUADRANGLE
 7.5 MINUTE SERIES
 KITTANNING, PA (1993)
 MOSGROVE, PA (1968)
 REVISED (1993)

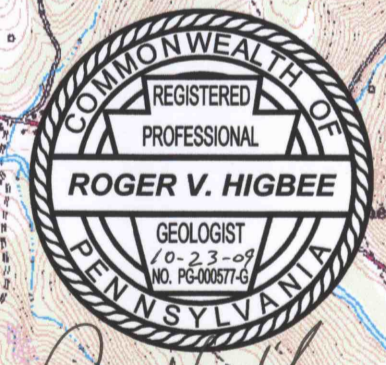

OCT 26 2009



EXHIBIT 8.2:
 HYDROLOGIC DATA MAP
 UNDERGROUND PERMIT AREA

STITT MINE
 EXISTING WATER MONITORING PLAN REVISION
 LOWER KITTANNING COAL SEAM
 Biglawn Township, Armstrong County, PA

REVISIONS:	DATE:

ROSELAND MINING COMPANY
 301 MARKET STREET
 KITTANNING, PA 16801
 PHONE: 717/245-8228
 FAX: 717/245-8156

Drawn By: JPD Date: 09/21/09 Scale: 1"=2000'

Path: I:\Data\Inactive\Stitt\Water Monitoring Plan Revision 2009\Current Maps\Exhibit 8.2 existing water monitoring.dwg