


STOYSTOWN QUADRANGLE  
PENNSYLVANIA  
7.5 Minute Series (Topographic)

CENTRAL CITY QUADRANGLE  
PENNSYLVANIA  
7.5 Minute Series (Topographic)

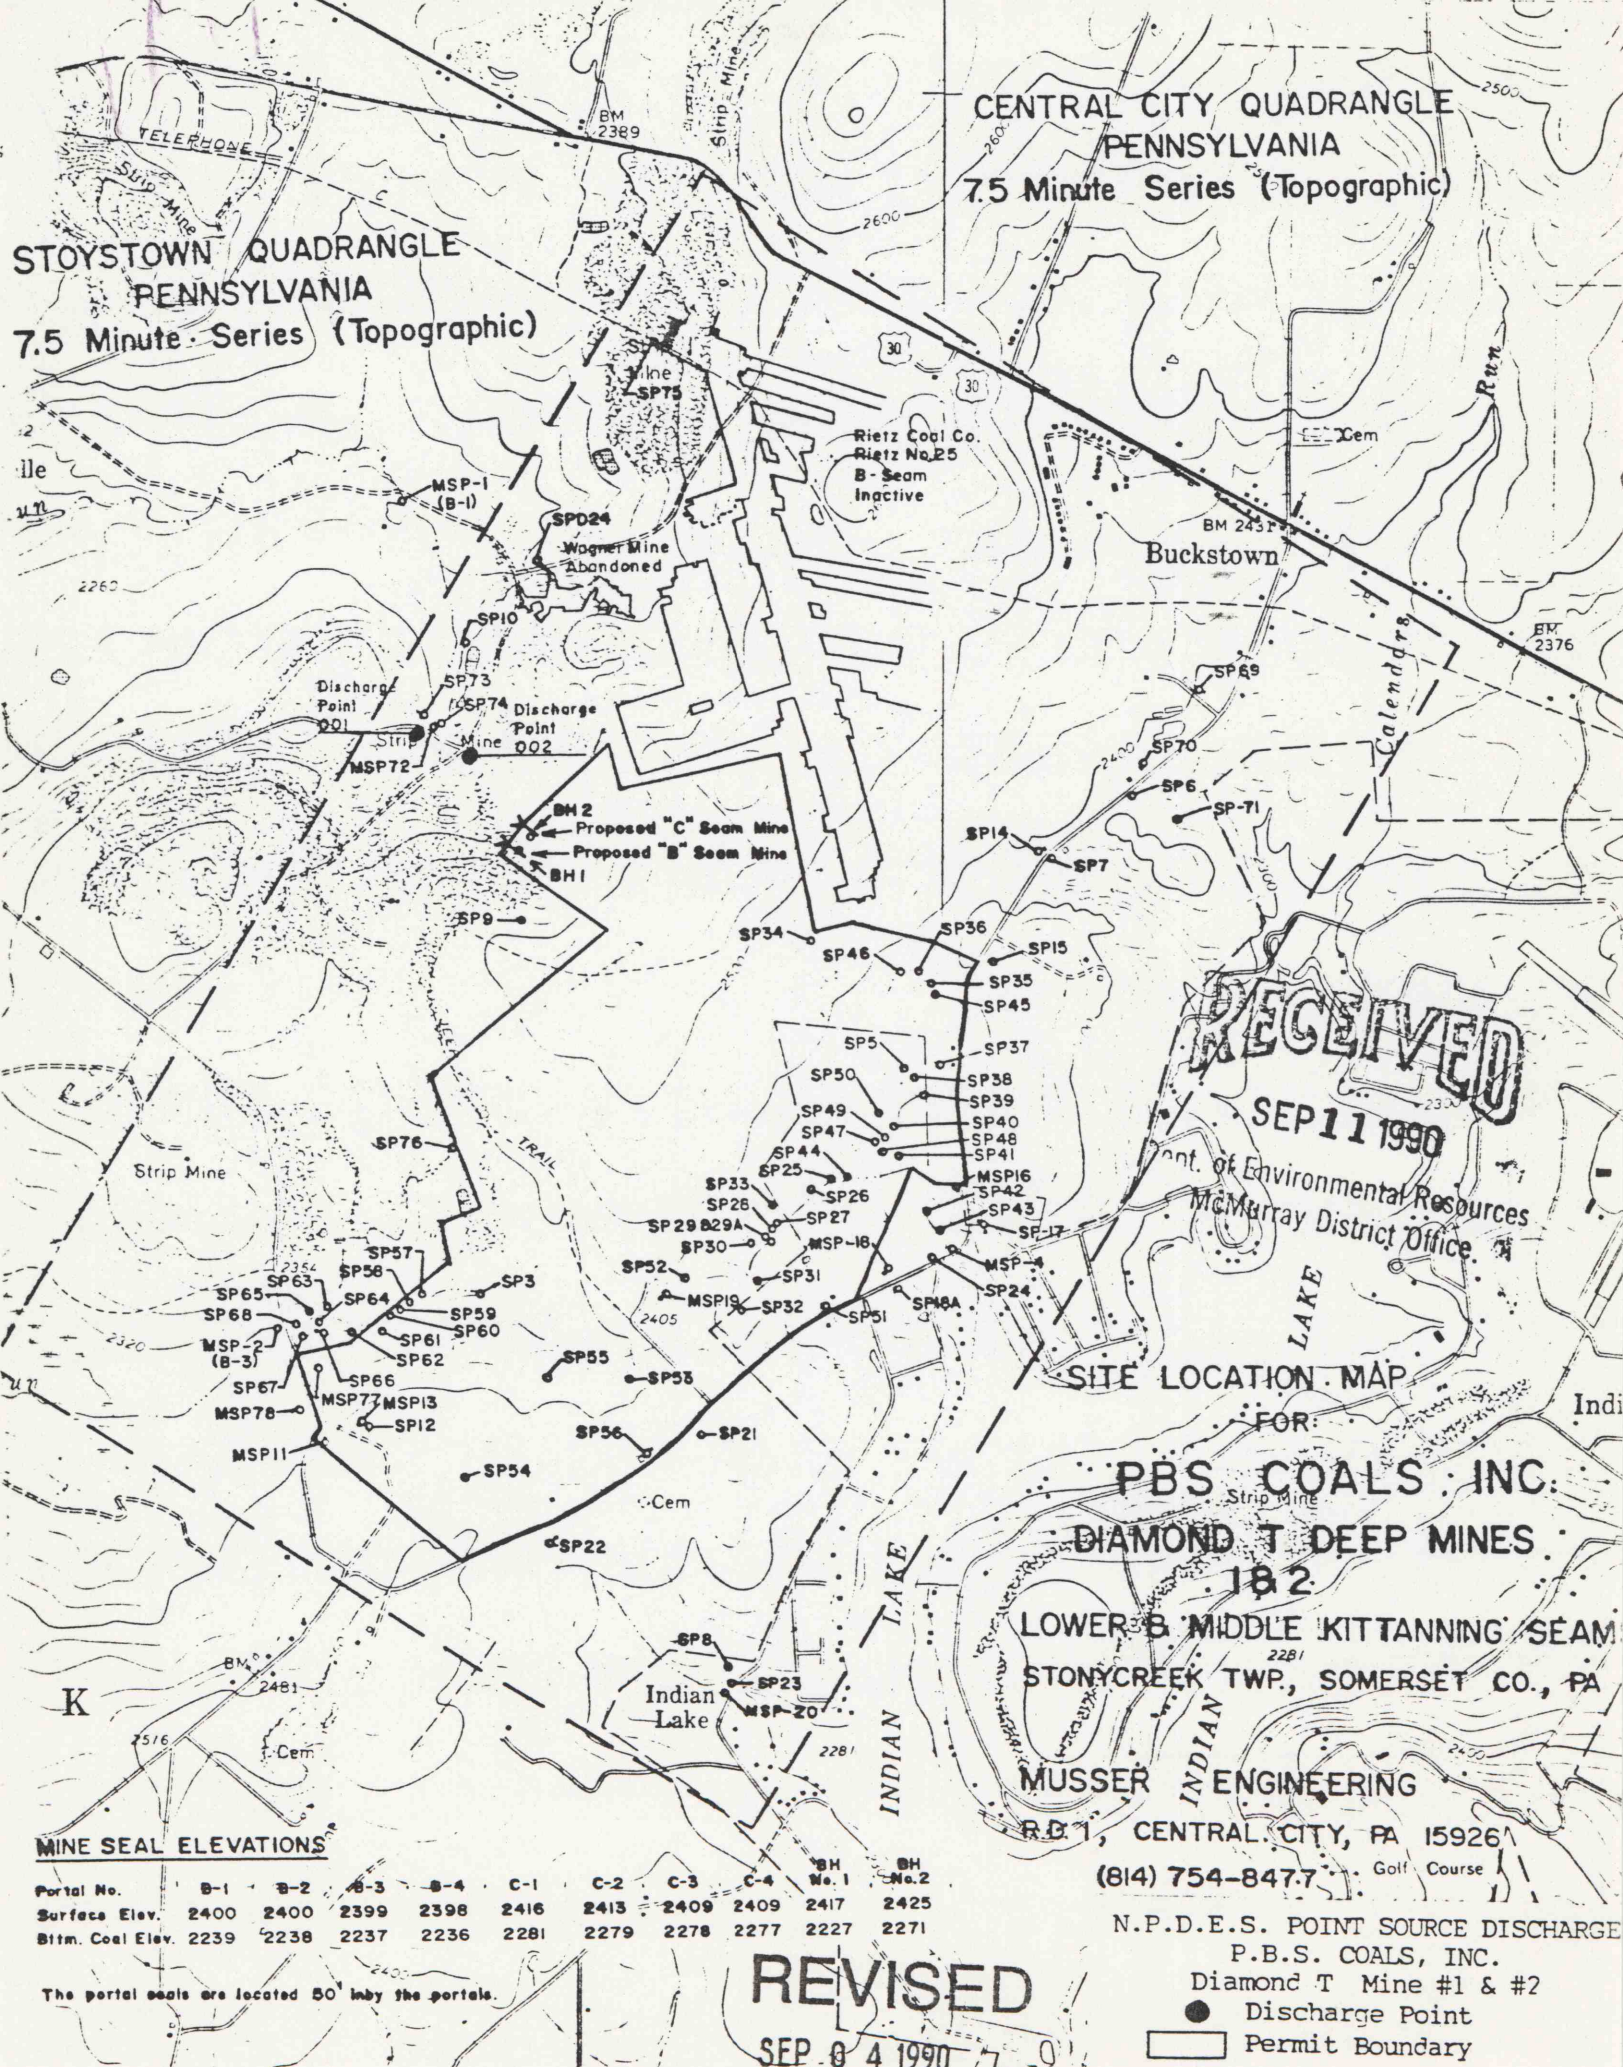

**RECEIVED**  
SEP 11 1990

Dept. of Environmental Resources  
McMurray District Office

SITE LOCATION MAP

FOR:  
**PBS COALS, INC.**

**DIAMOND T DEEP MINES**

182  
LOWER B MIDDLE KITTANNING SEAM  
STONycreek TWP, SOMERSET CO., PA

**MUSSER ENGINEERING**

R.D. 1, CENTRAL CITY, PA 15926

(814) 754-8477

N.P.D.E.S. POINT SOURCE DISCHARGE  
P.B.S. COALS, INC.  
Diamond T Mine #1 & #2  
● Discharge Point  
□ Permit Boundary

**MINE SEAL ELEVATIONS**

Portal No.	B-1	B-2	B-3	B-4	C-1	C-2	C-3	C-4	BH No. 1	BH No. 2
Surface Elev.	2400	2400	2399	2398	2416	2413	2409	2409	2417	2425
Bitm. Coal Elev.	2239	2238	2237	2236	2281	2279	2278	2277	2227	2271

The portal seals are located 50' in by the portals.

**REVISED**

SEP 04 1990