

N 14 000



N 14 000

N 13 000

N 13 000

N 12 000

N 12 000

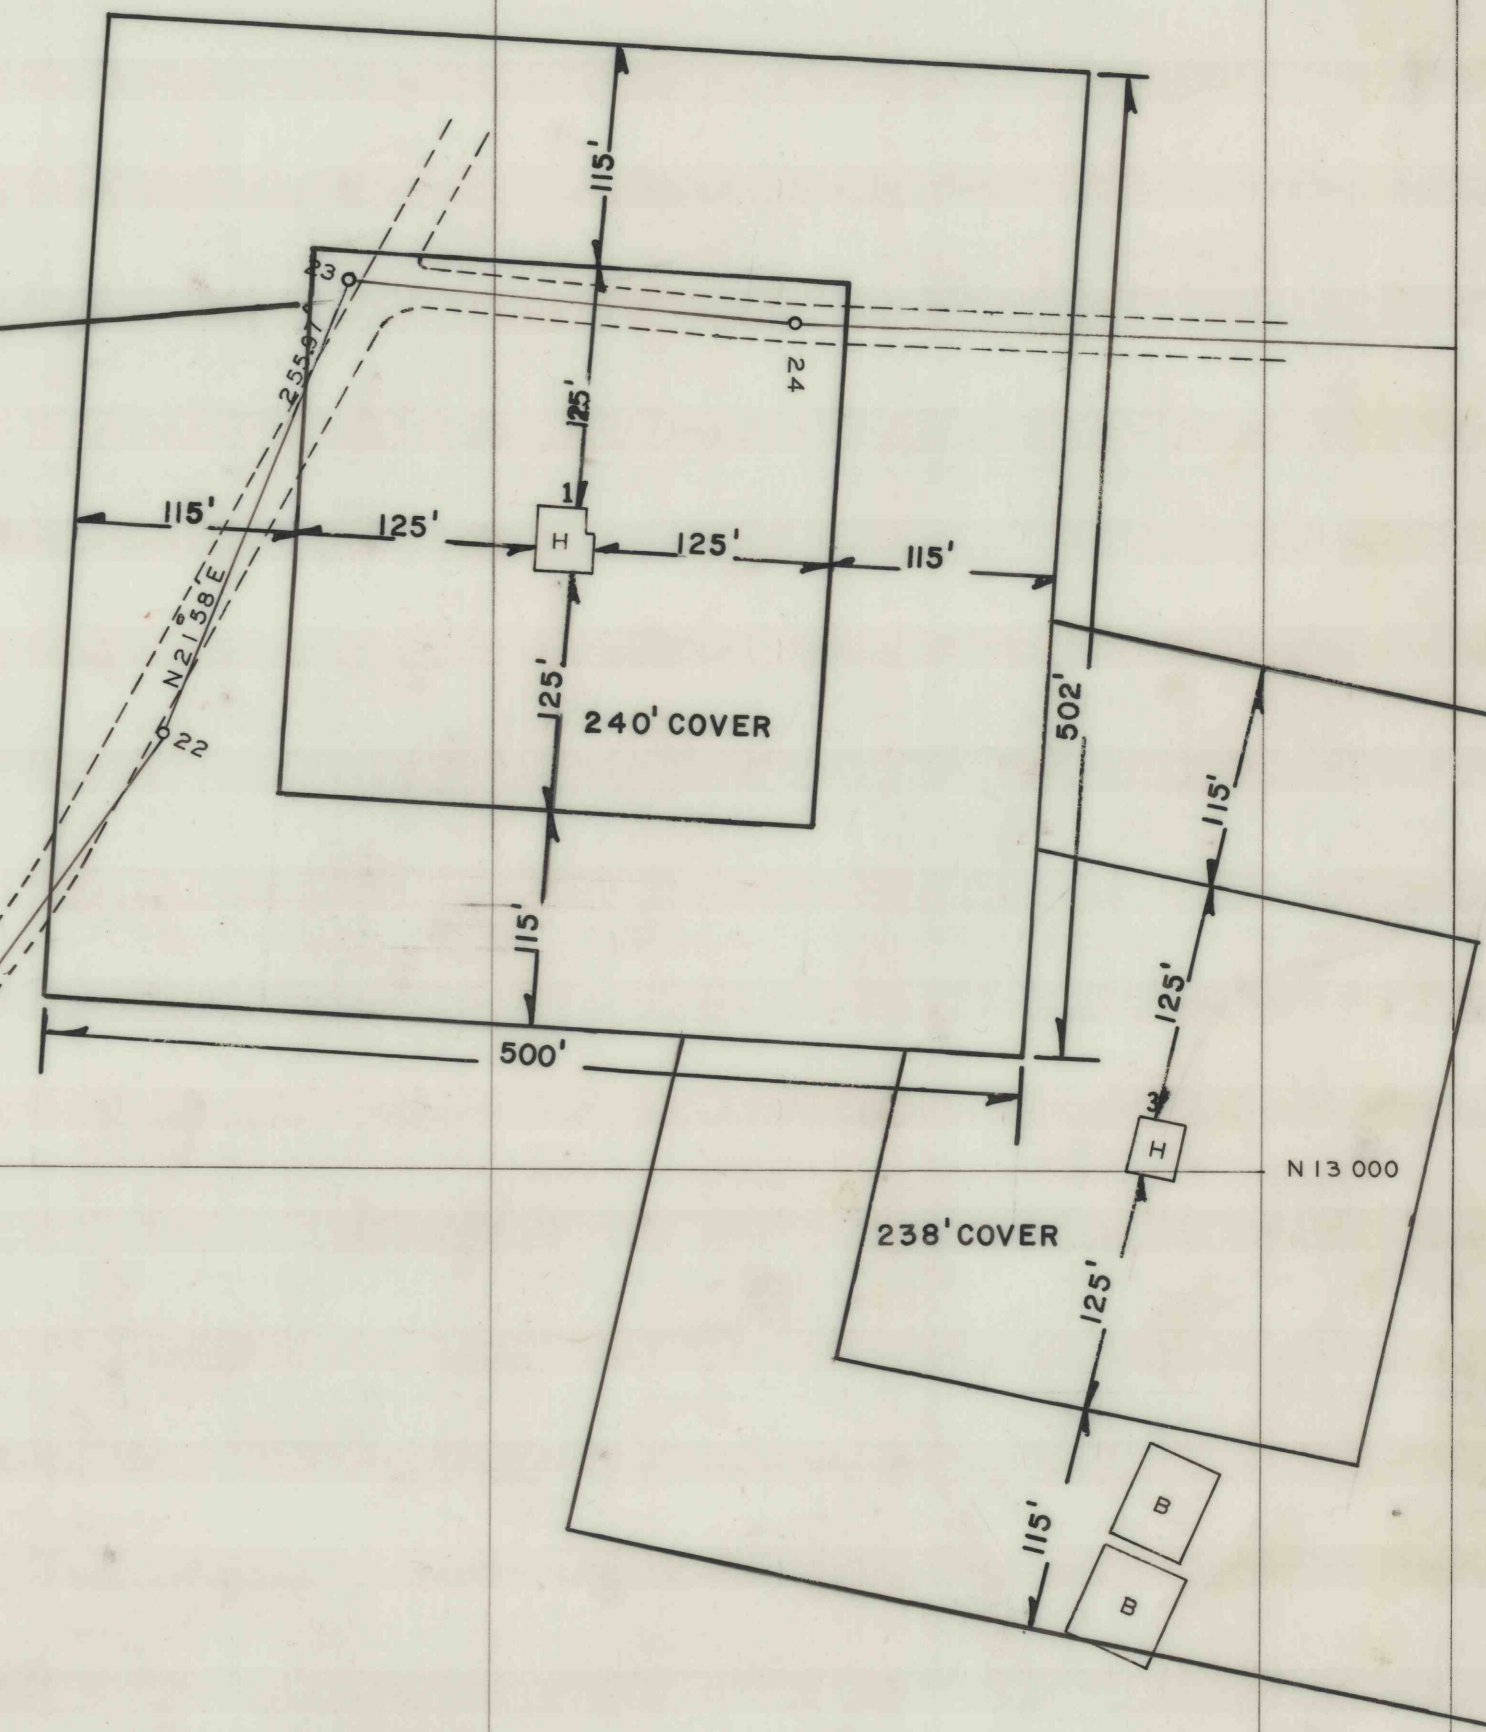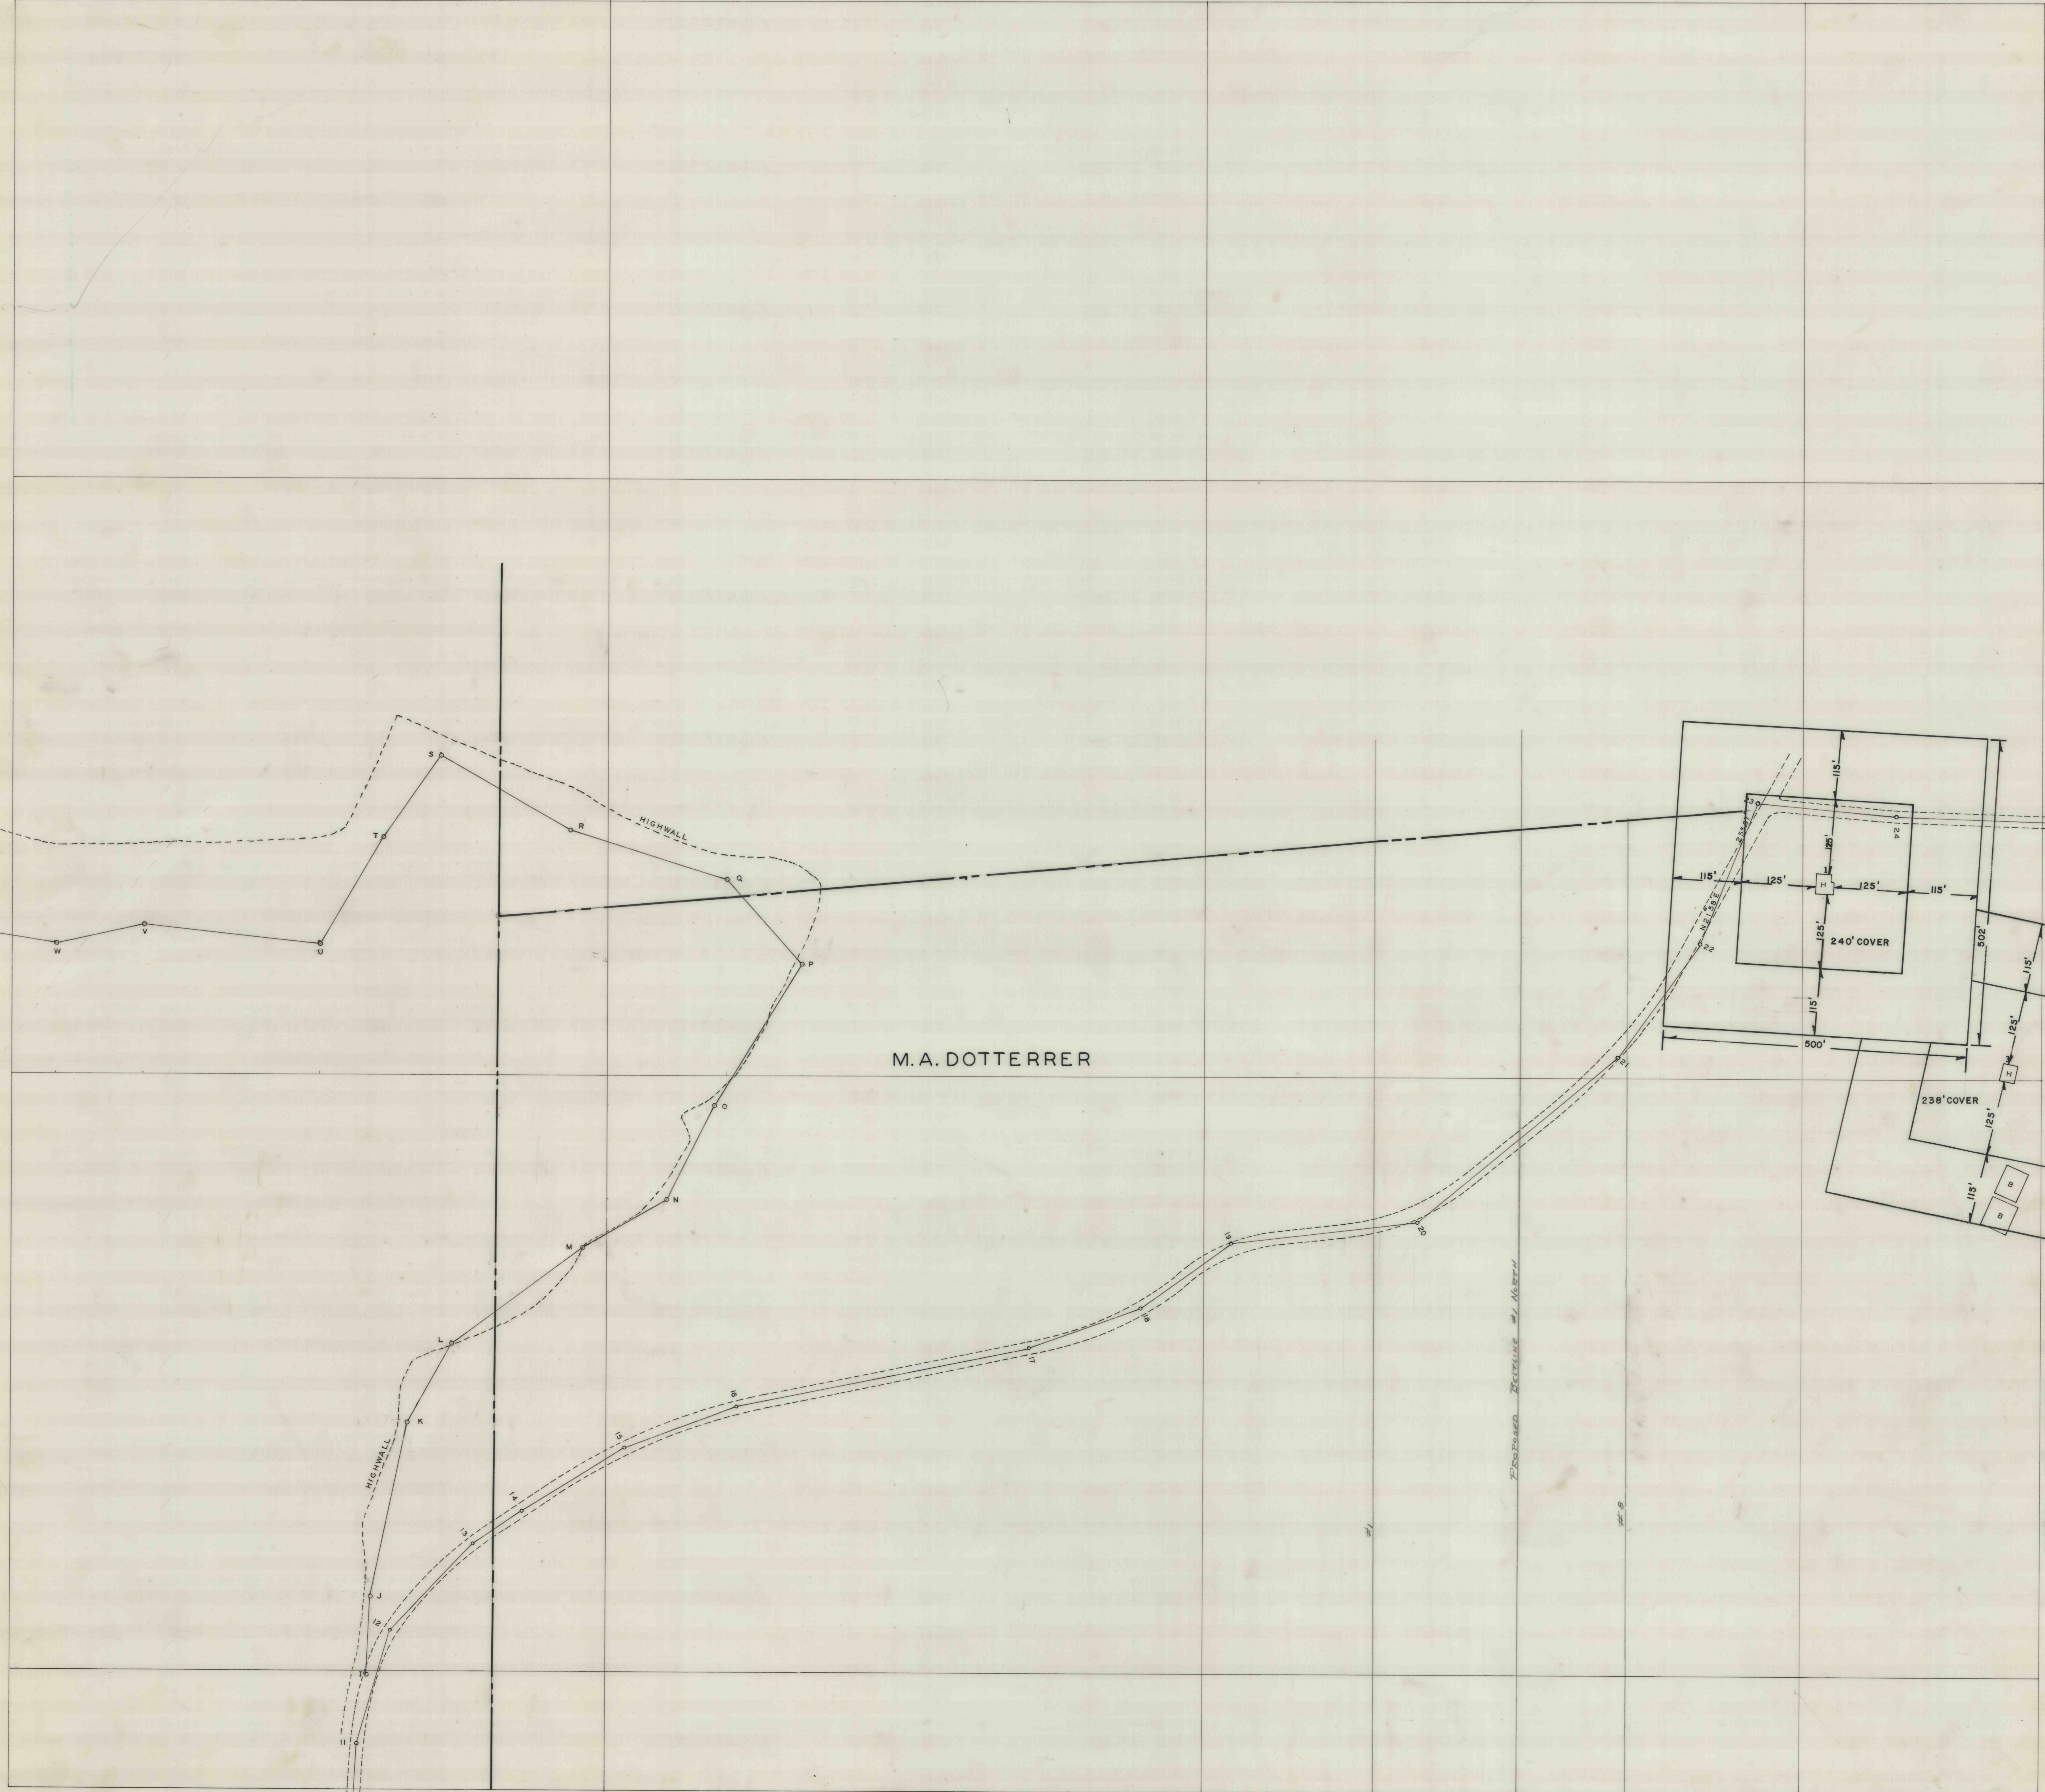

M.A. DOTERRER

MATCH LINE SHEET 1 AND 2

SHEET NO. 1

MATCH LINE SHEET 1 AND 5

E 9 000

E 10 000

E 11 000

E 12 000

PROPOSED ROUTE #1 1/2

#1

#2