
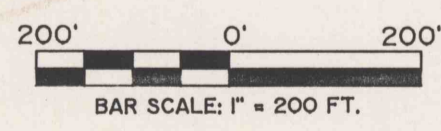


PROPERTY LOCATION MAP

MASONTOWN, PA.  
 U.S.G.S. 7.5' QUAD  
 SCALE: 1" = 2000 FT.

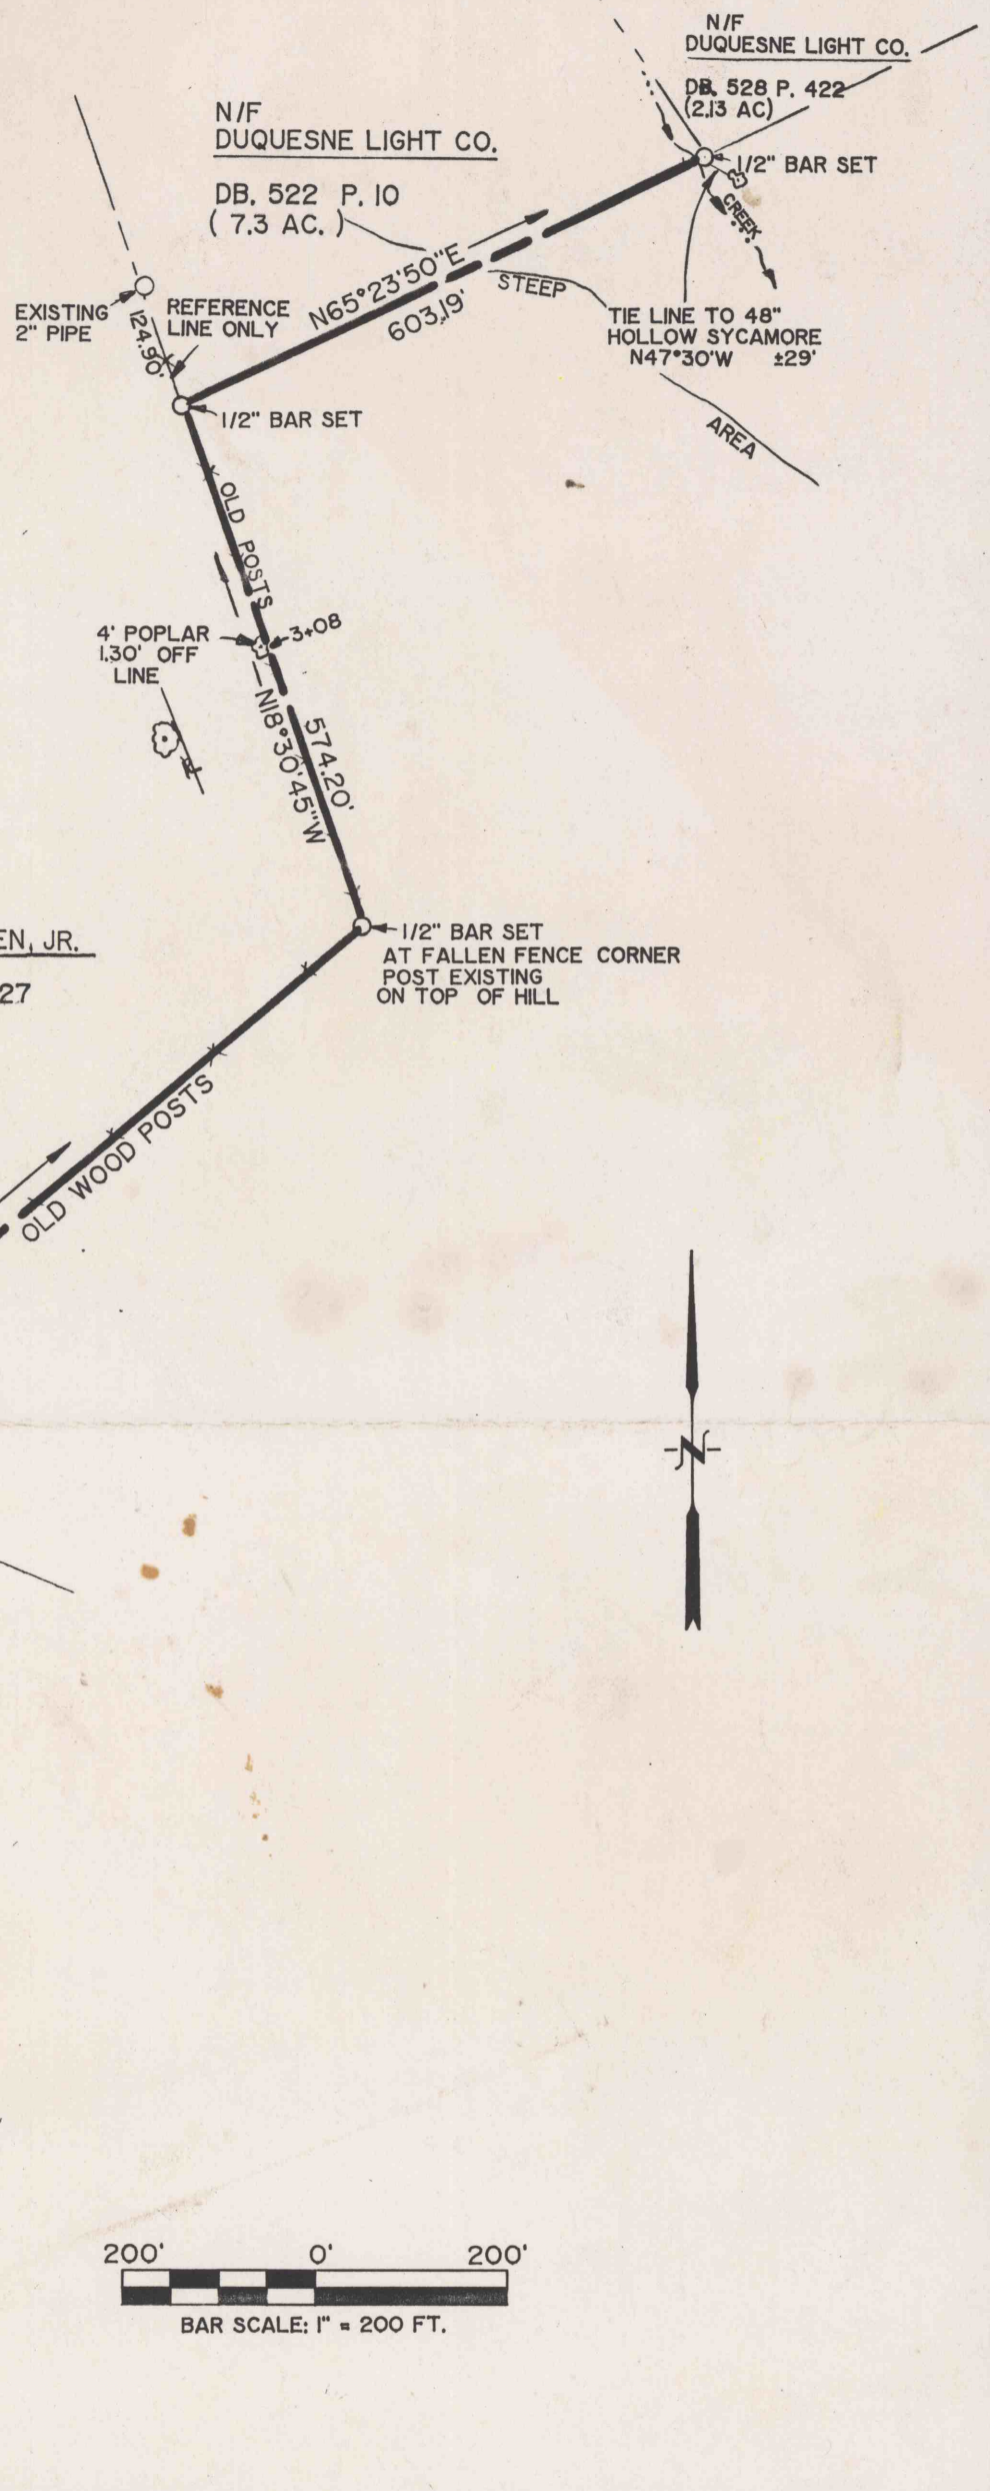

PLAT OF SURVEY FOR  
**SHANNOPIN MINING CO.** & ED NICHOLSON AND SONS LUMBER CO.  
 DESCRIPTION: P/O PARCEL # 10 - SYLVANUS N. TITUS FARM  
 TITLE REFERENCE: DB. 656 P. 782  
 TAX MAP: 0606 PARCEL NO.: 101 SCALE: 1" = 200 FT.  
 PROPERTY AREA: N/A APRIL 21, 1993  
 DUNKARD TOWNSHIP, GREENE COUNTY, PENNSYLVANIA

PREPARED BY: RANDALL MYERS R.P.L.S. MARKLEYSBURG, PA.