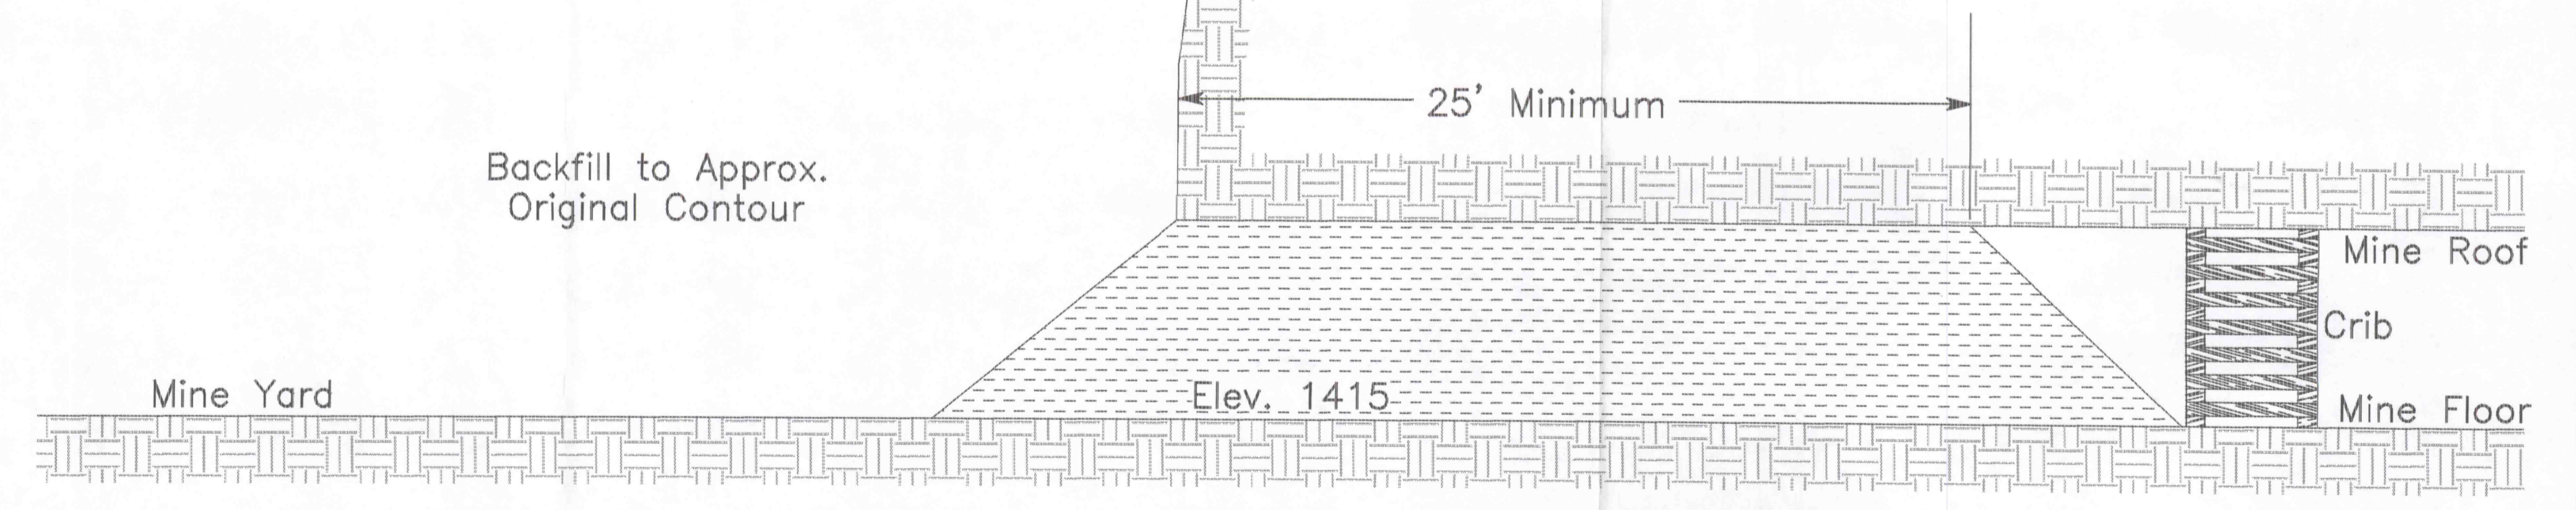


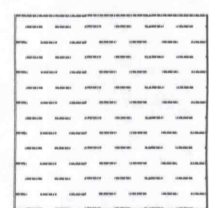
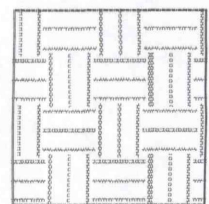
Mine Seal - Plan View

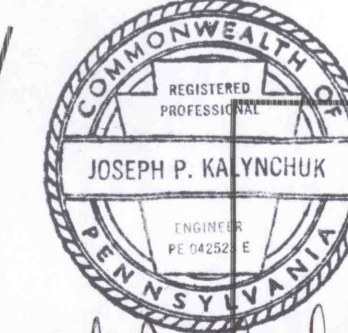
Scale: 1" = 2'

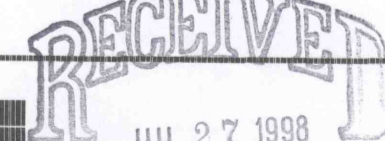


Mine Seal - Side View

Scale: 1" = 4'

-  Clay Fill Material
-  Original Ground


 JOSEPH P. KALYNCHUK
 REGISTERED PROFESSIONAL ENGINEER
 No. 14522 E
 PENNSYLVANIA
Joseph P. Kalynchuk
 7-24-98

 JUL 27 1998
 Dept. of Environmental Protection
 Stanford McMurray District Office

Doverspike Bros. Coal Co.
 R.D. #4, Box 271, Punxsutawney, PA 15767

Dora No. 7 Mine	
Scale: As Shown	Drawn By: JK
Date: 7-24-98	Approved By:
Module 15.3 Sealing Plan	