


PROFILE OF RAIL ROAD

SCALE VERT 1"=10'  
HORIZ 1"=100'

EXPLANATION  
 PRESENT TRACKS - SOLID LINES  
 PROPOSED TRACKS - BROKEN LINES  
 REMOVE TRACKS 'A' to NEW TIPPLES 'C' to 'D' to 'E'  
 NEW SWITCHES to be #8 Trags - 75.3 Lead

**DISCLAIMER:** This map is provided as a courtesy to the Pennsylvania Bureau of Deep Mine Safety by American Premier Underwriters, Inc. (fka The Penn Central Railroad Corporation) and its subsidiary United Railroad Corp., which own or owned, but do not operate, the coal assets depicted herein.  
 American Premier Underwriters, Inc. and United Railroad Corp. disclaim any representation or duty to any person as to the accuracy or completeness of this map or its fitness for any particular mining, safety or real estate related purpose. Any person who uses this map for any reason undertakes an independent duty to verify its accuracy and completeness, assumes all risks of its use, and agrees to hold American Premier Underwriters, Inc., United Railroad Corp. and their respective affiliates, shareholders, directors, officers and employees harmless from damage or liability arising from its use.

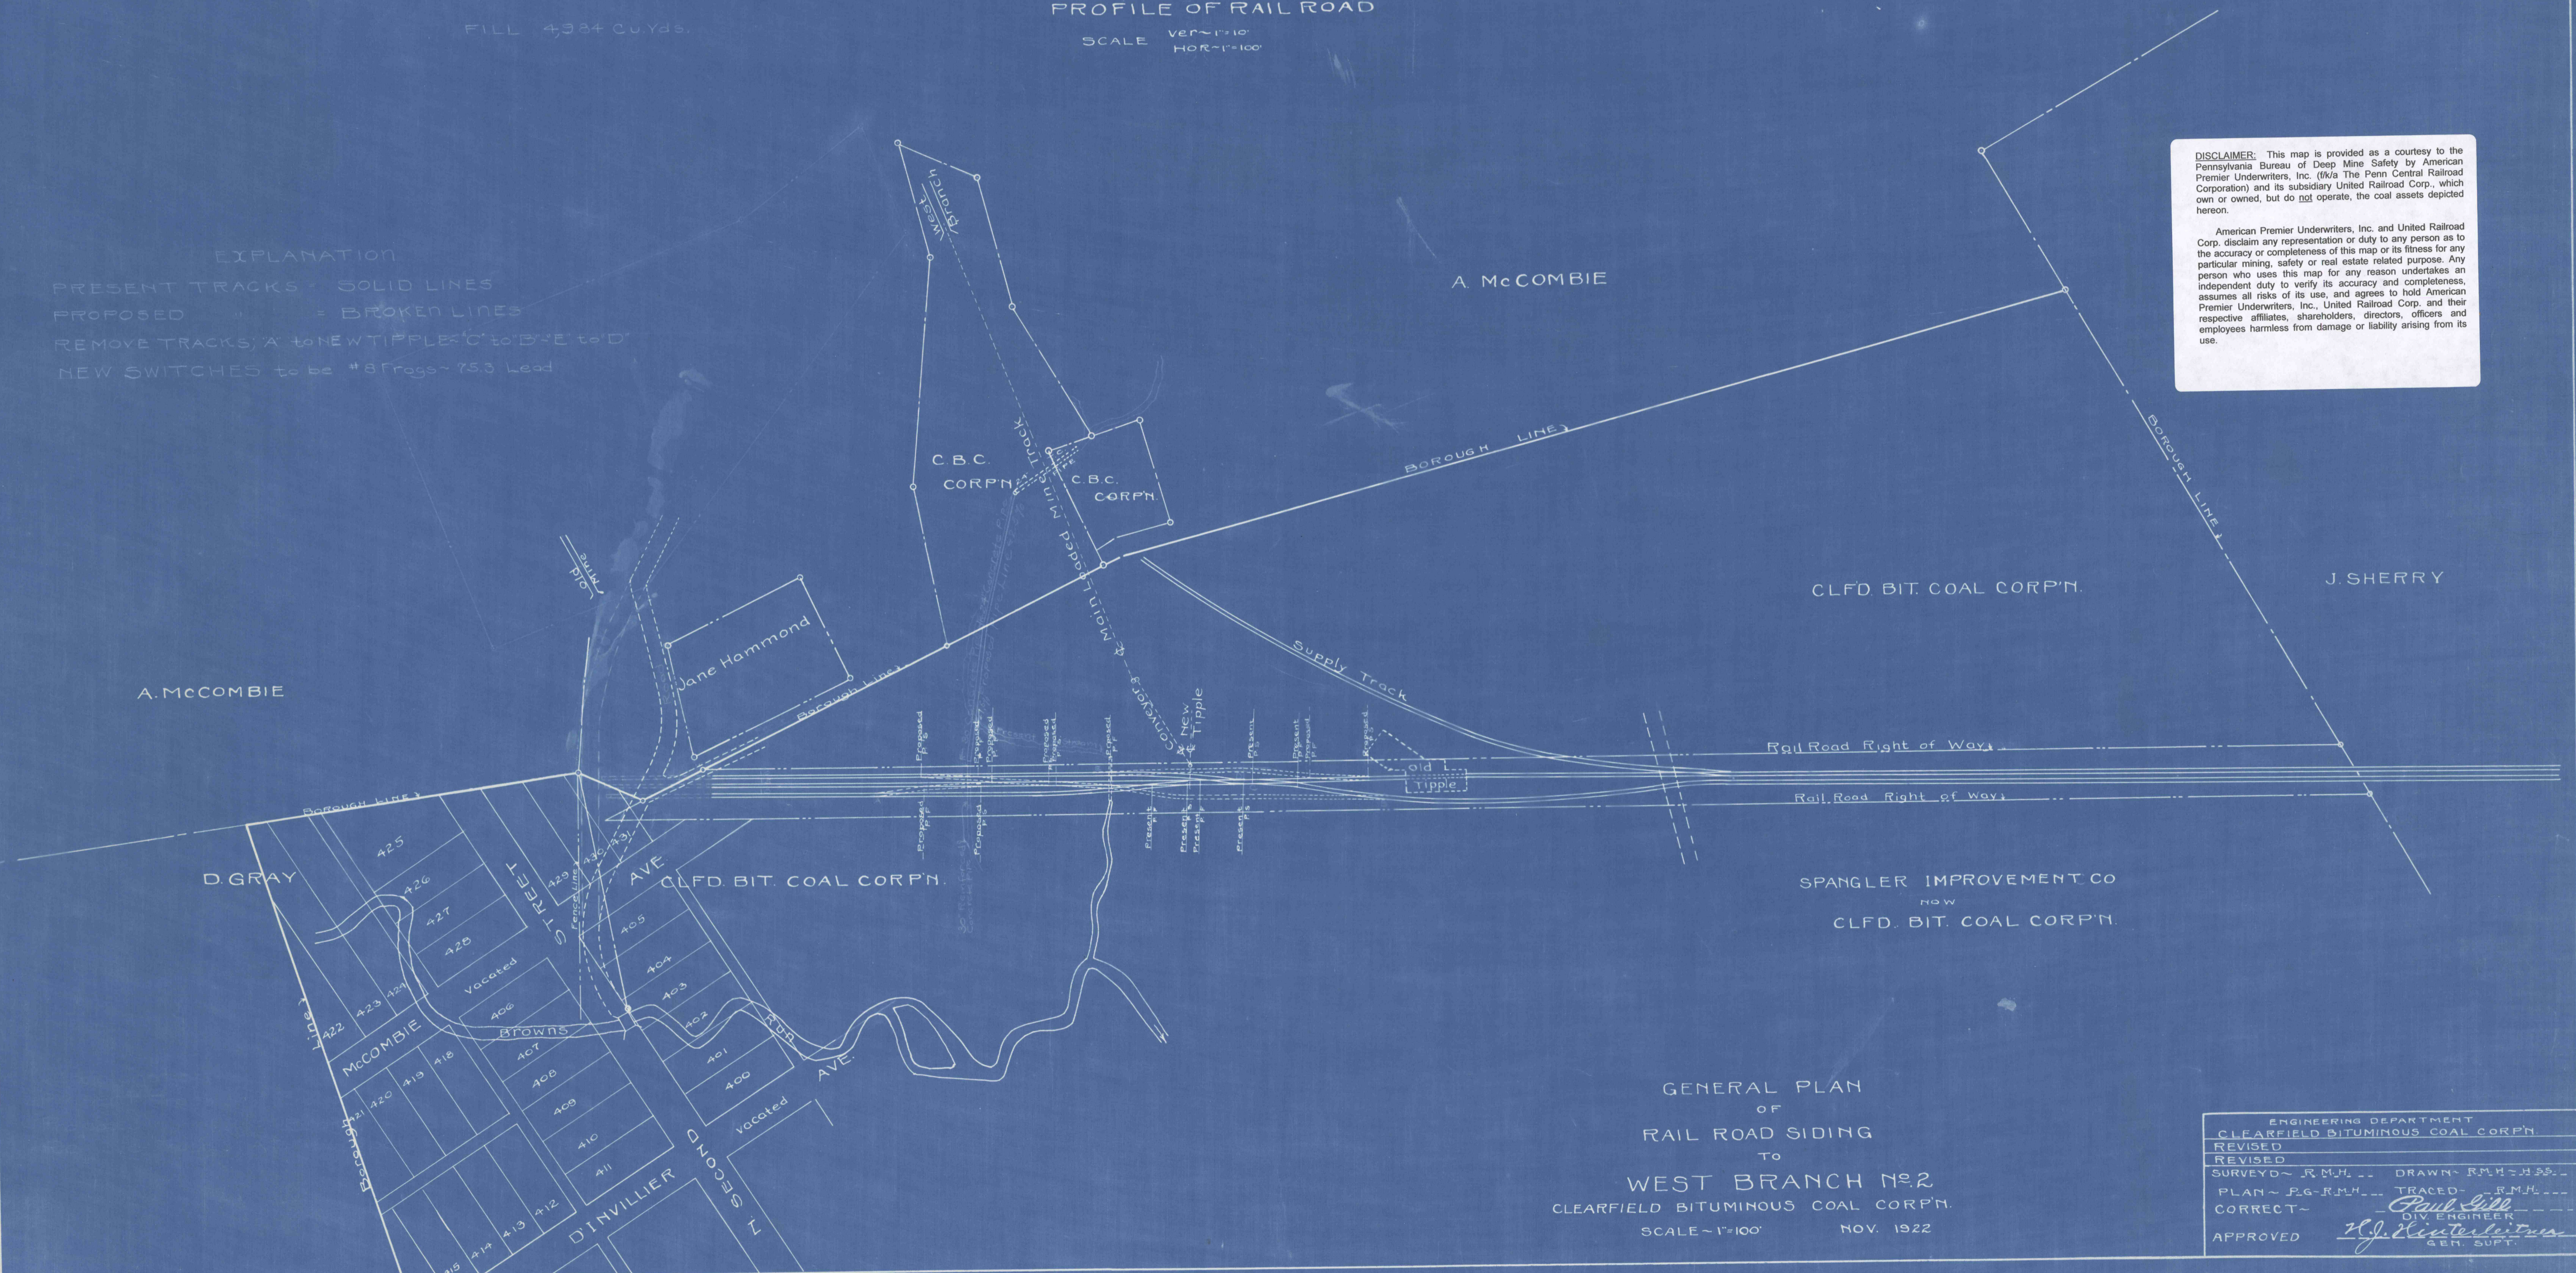

GENERAL PLAN  
 OF  
 RAIL ROAD SIDING  
 TO  
 WEST BRANCH NO. 2  
 CLEARFIELD BITUMINOUS COAL CORP.  
 SCALE - 1"=100' NOV. 1922

ENGINEERING DEPARTMENT	
CLEARFIELD BITUMINOUS COAL CORP.	
REVISED	
SURVEYED - R.M.H.	DRAWN - R.M.H.
PLAN - J.G.R.M.H.	TRACED - R.M.H.
CORRECT -	
APPROVED <i>Paul Hill</i> DIV. ENGINEER	
<i>H.J. Dinterle, Jr.</i> GEN. SUPT.	