



Lagging

16' X 18" I Beam 46 lbs. per ft.

Order

- 1 - 20ft. long - 18" deep 46 lbs. per ft. I Beams.
- 2 - 18 " " " " " " " " " "
- 25 - 16 " " " " " " " " " "

18" Brick Wall

18" Brick Wall



Barnett Coal Co
 Shaft Bottom
 Millwood Shaft.
 Scale 1"=1' Albert Smith C.E.
 Blairsville Pa.
 1/27/21

F 0.6

13' 2"

20"

20"

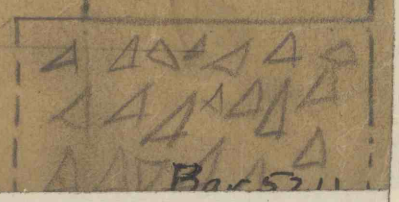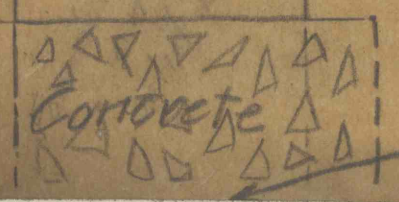

Bottom to be on Solid Rock under the Fire Clay.