


WESTMORELAND MINING COMPANY
ROOM FOR 500 K.W. ROTARY CONVERTER

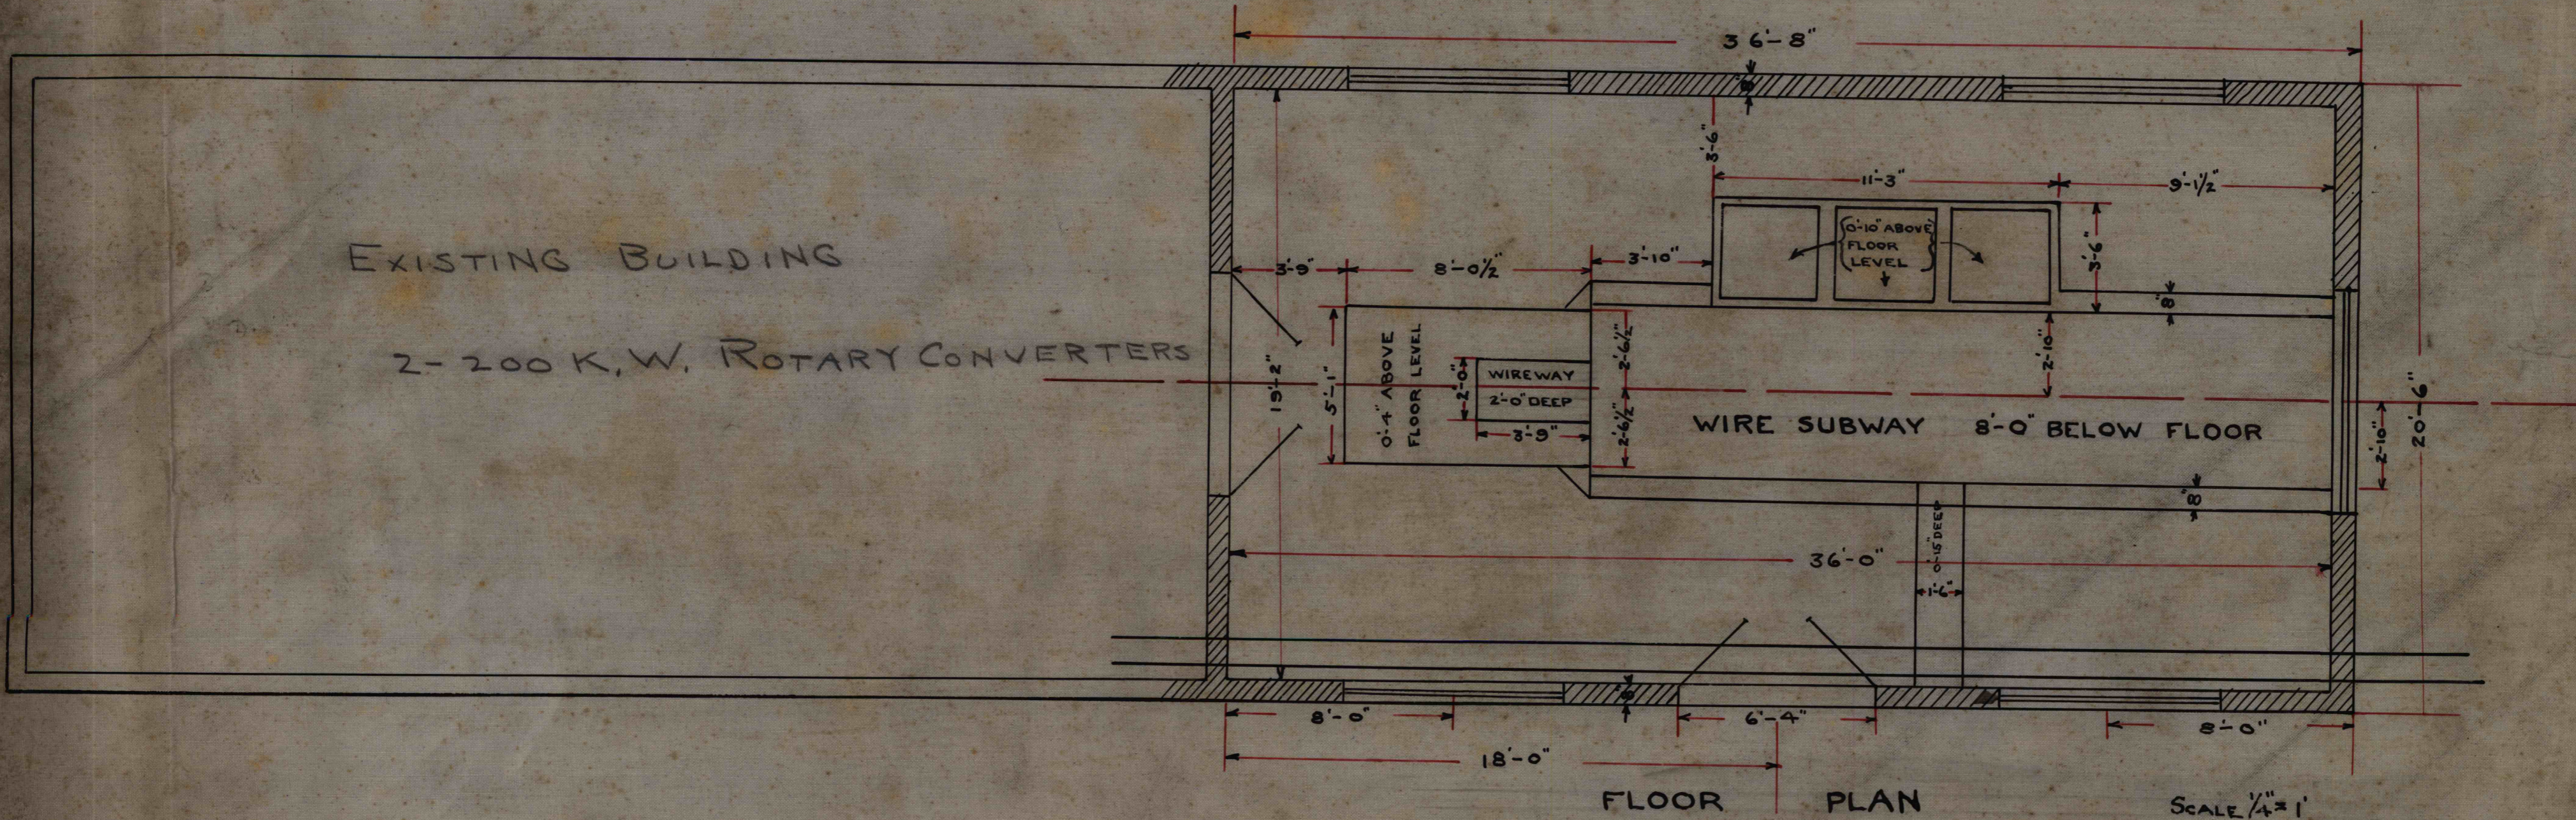

West 5802

West 30