


West ~~2266~~ - 82266/3

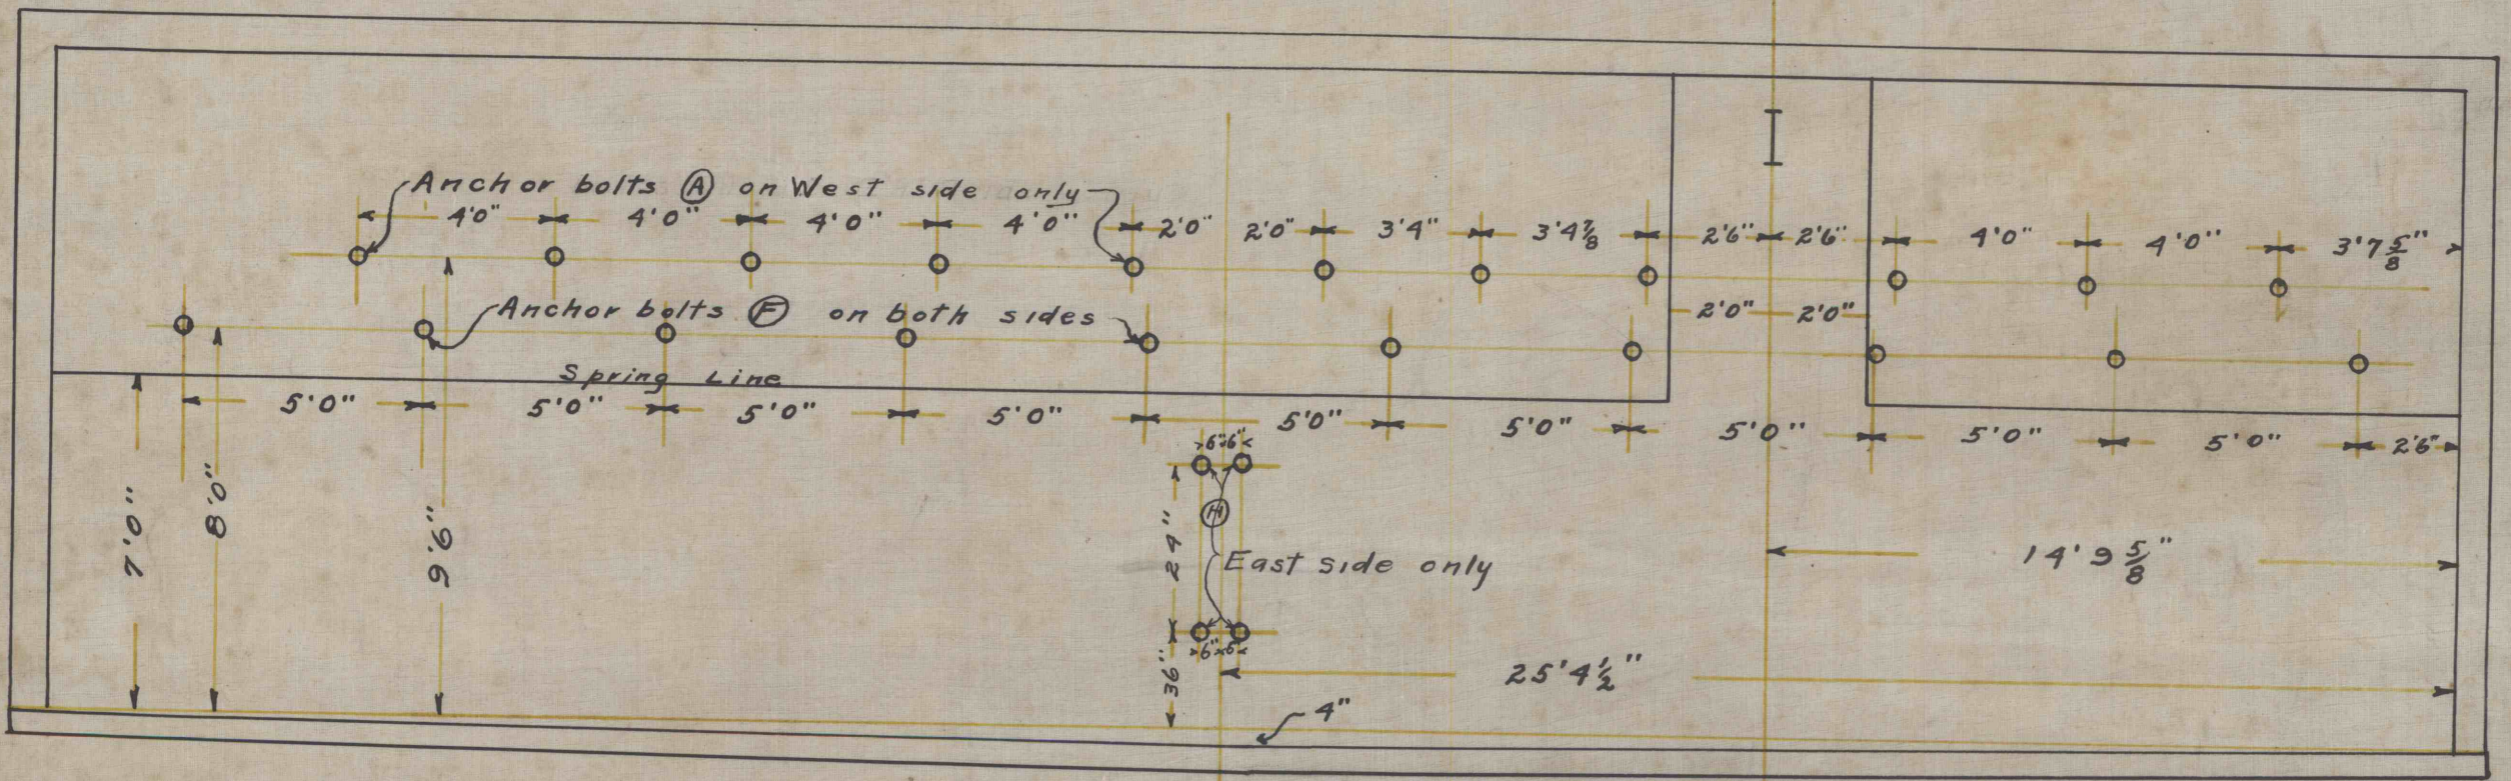

SECTION A-A
Scale 1/4" = 1'