



Approved
Albert Smith Saltzburg Pa.
GRAFF MINING CO
 BLAIRSVILLE PA.
MOTOR BARN &
MACHINE SHOP
 Scale $\frac{1}{4}$ " = 1' Date 9-29-19
 Revised 10-15-19
 Drawing **32-3** Plant **1&2**

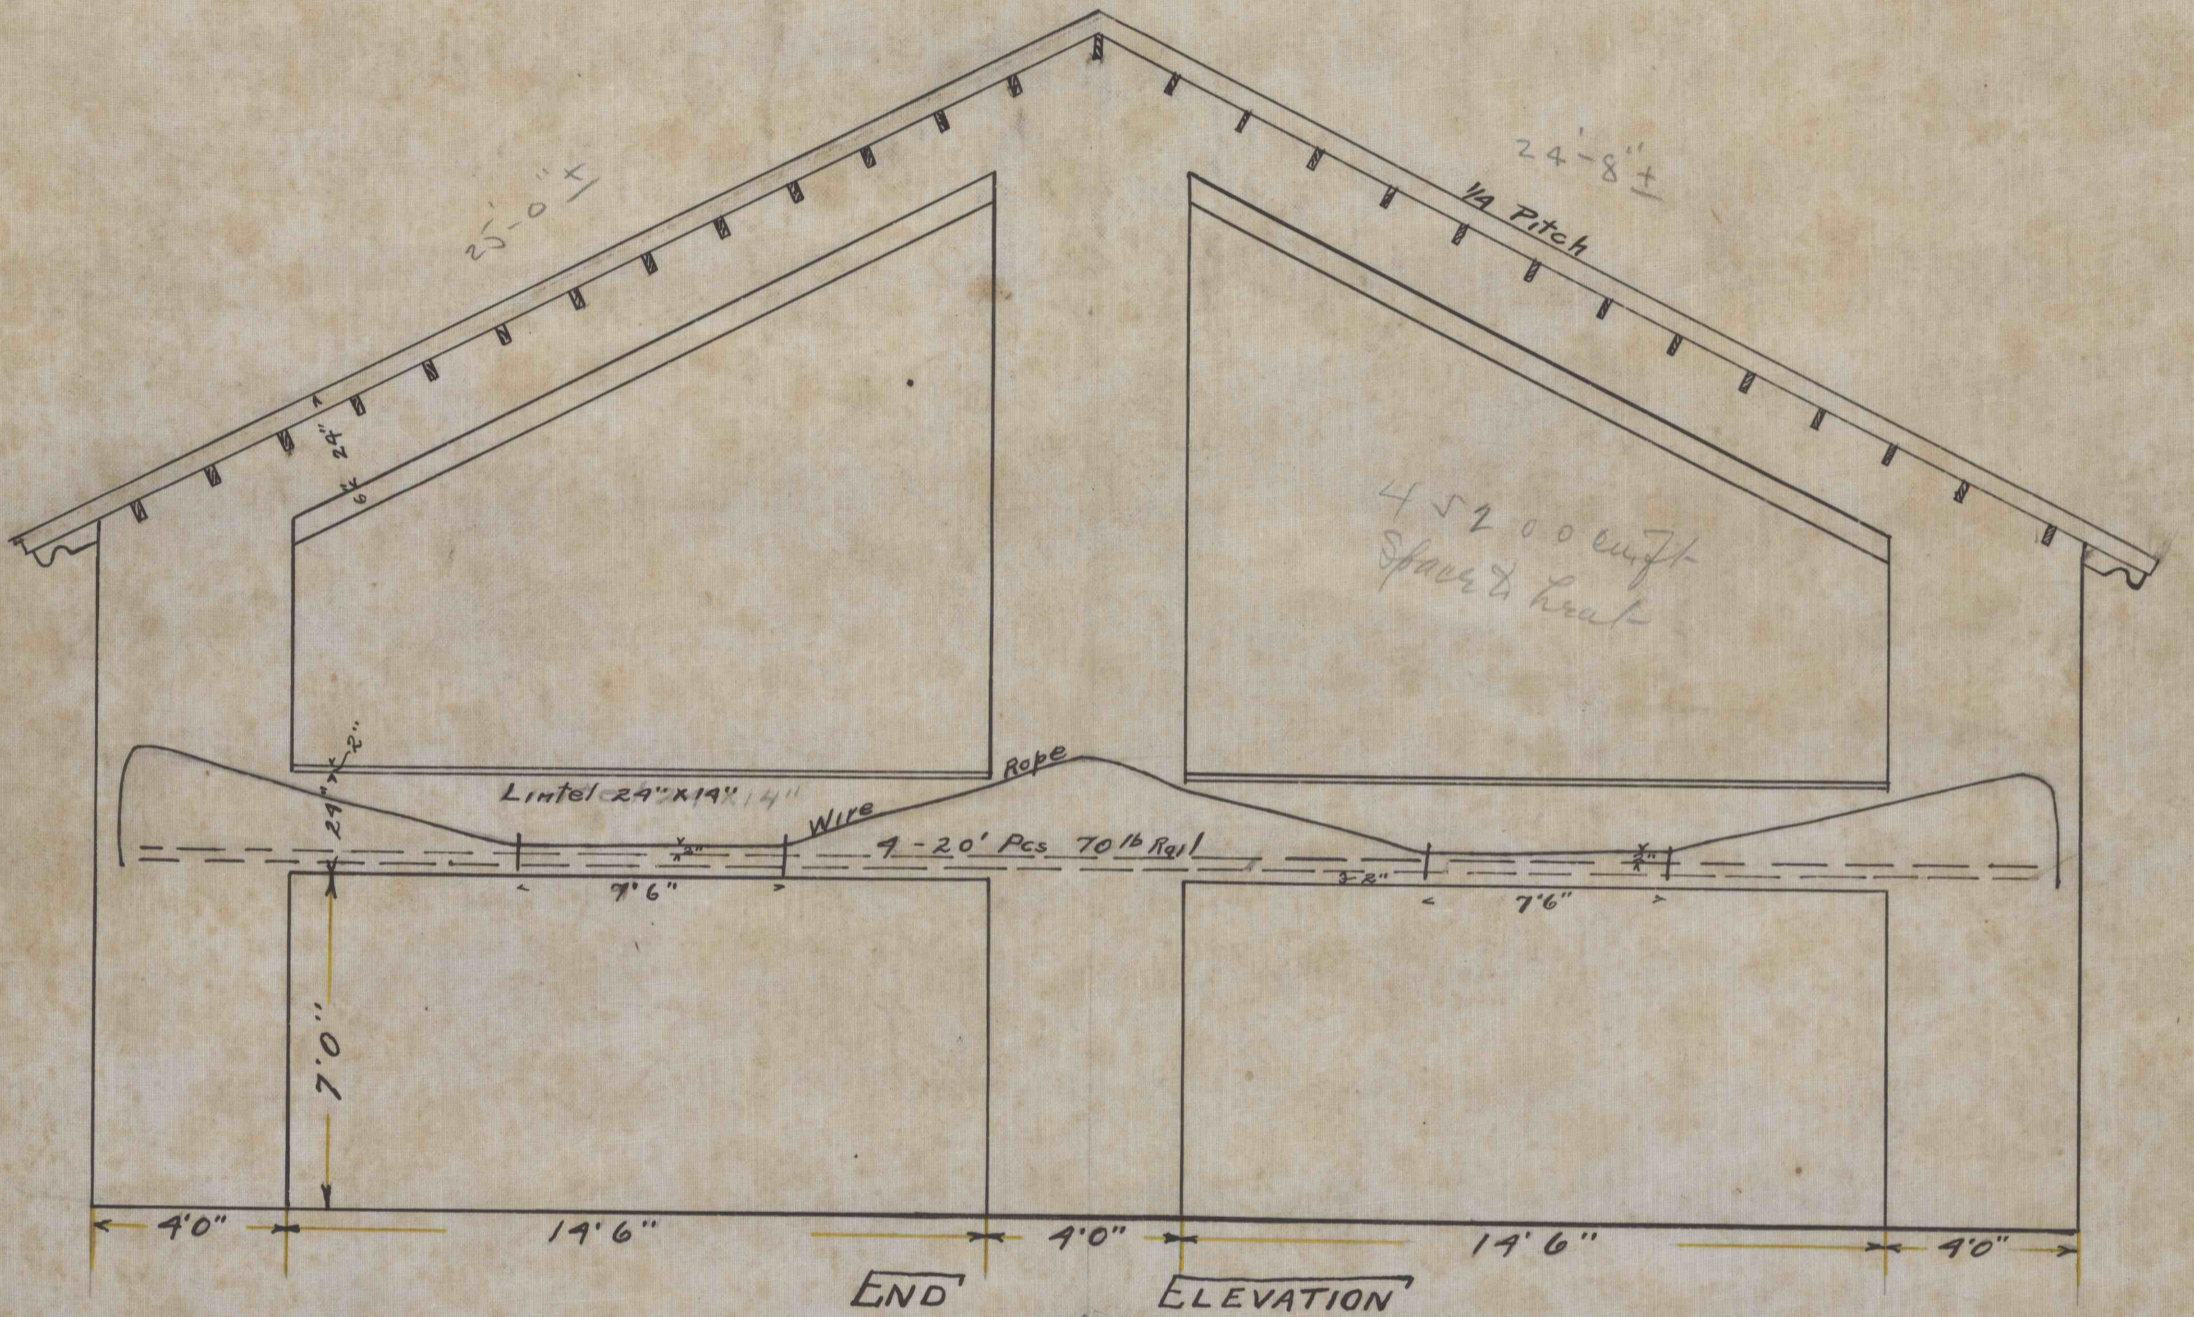


END ELEVATION

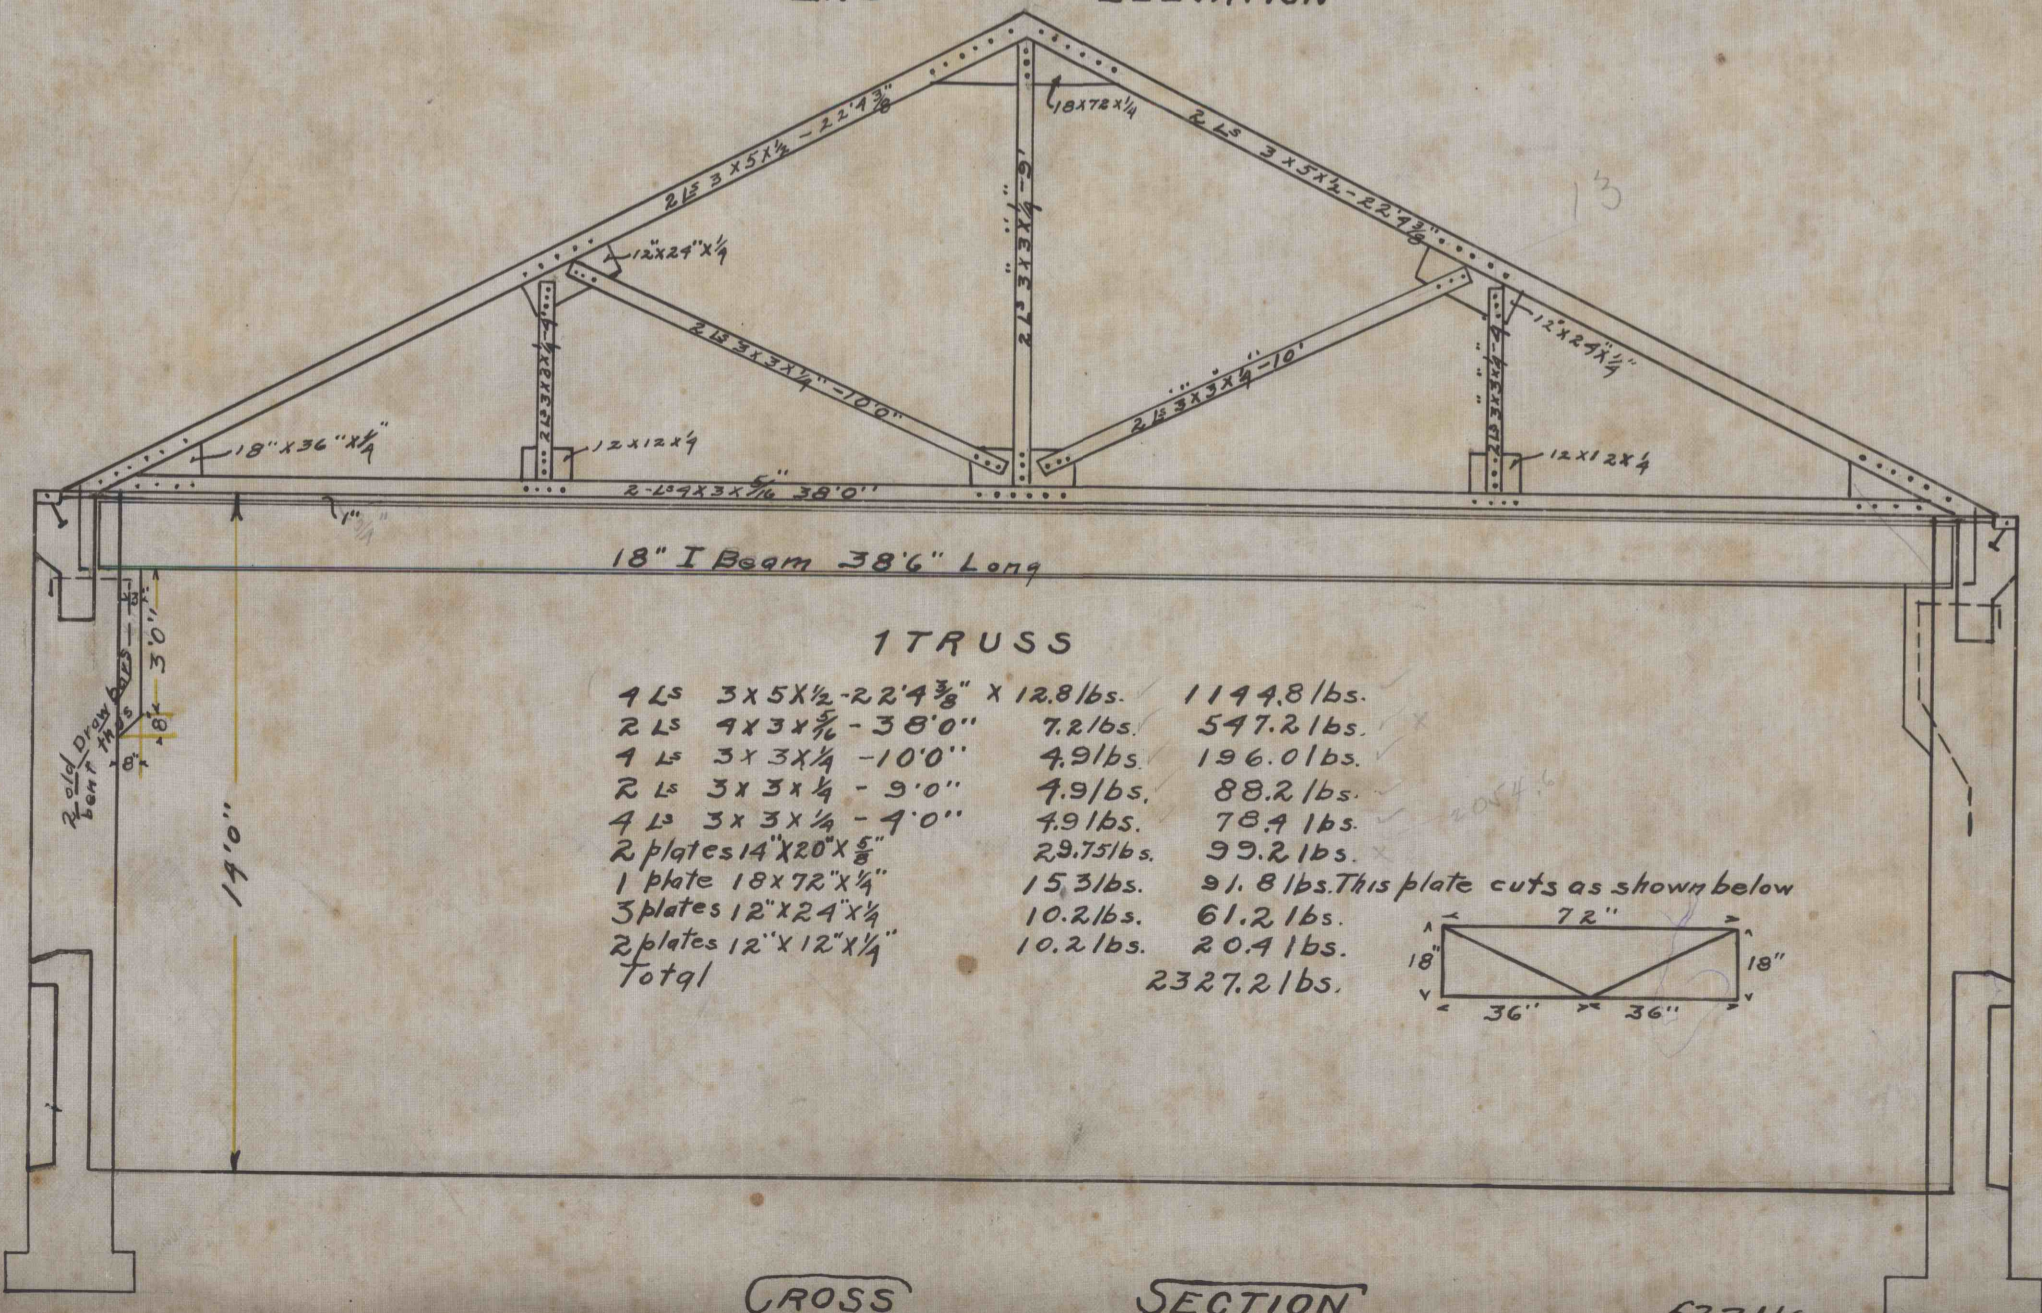

1 TRUSS

4 Ls 3x5x1/2 - 22'4 3/8"	12.8 lbs.	1144.8 lbs.
2 Ls 4x3x1/2 - 38'-0"	7.2 lbs.	547.2 lbs.
1 Ls 3x3x1/4 - 10'-0"	4.9 lbs.	196.0 lbs.
2 Ls 3x3x1/4 - 9'-0"	4.9 lbs.	88.2 lbs.
4 Ls 3x3x1/4 - 4'-0"	4.9 lbs.	78.4 lbs.
2 plates 14"x20"x5/8"	29.75 lbs.	99.2 lbs.
1 plate 18"x72"x1/4"	15.3 lbs.	91.8 lbs. This plate cuts as shown below
3 plates 12"x24"x1/4"	10.2 lbs.	61.2 lbs.
2 plates 12"x12"x1/4"	10.2 lbs.	20.4 lbs.
Total		2327.2 lbs.

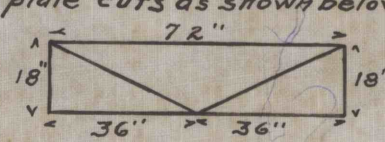

CROSS SECTION

West 2400/2-53
 52211/2

52211/2