


MOTOR GENERATOR ROOM & SHOP  
 for  
 BRADENVILLE COAL & COKE CO.  
 BRADENVILLE PA.

SCALE  $\frac{1}{4}'' = 1'$  JULY 29, 1915 ALBERT SMITH C.E.  
 SALTSBURG PA.

PLAN

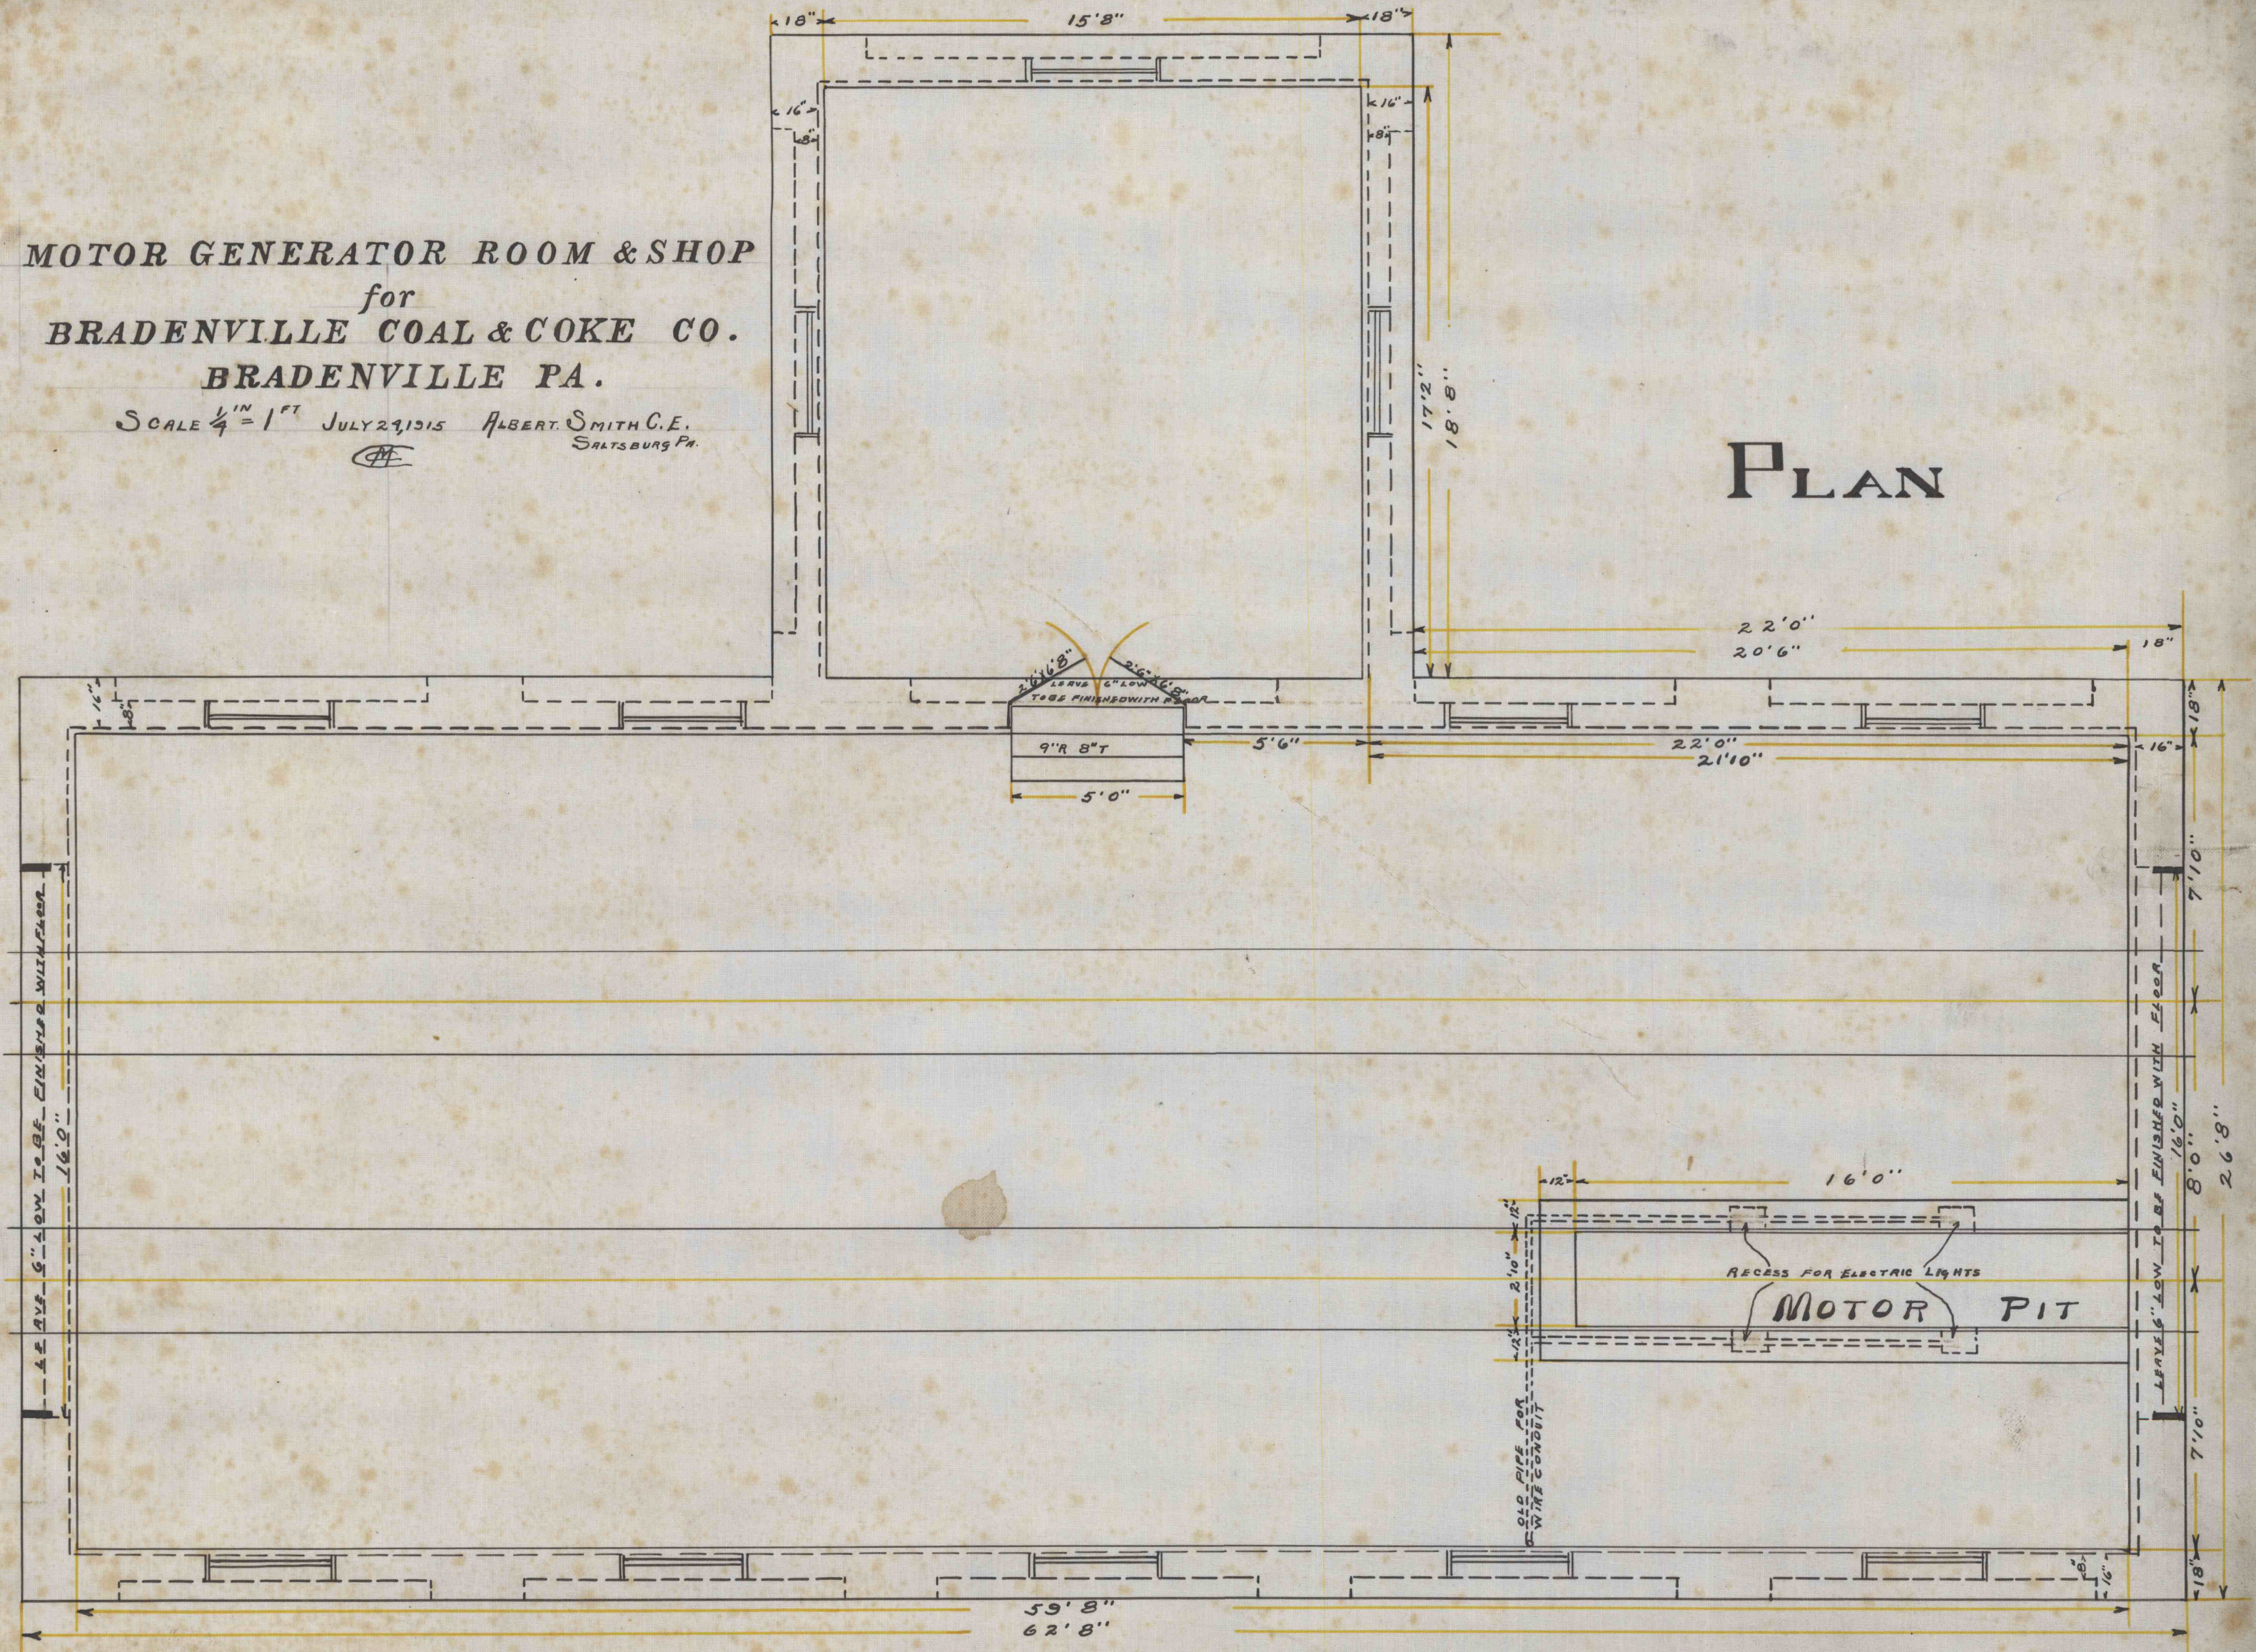

Br. 2714/5  
 52271