



SECTION "A-A"  
SCALE 1/4" = 1'-0"

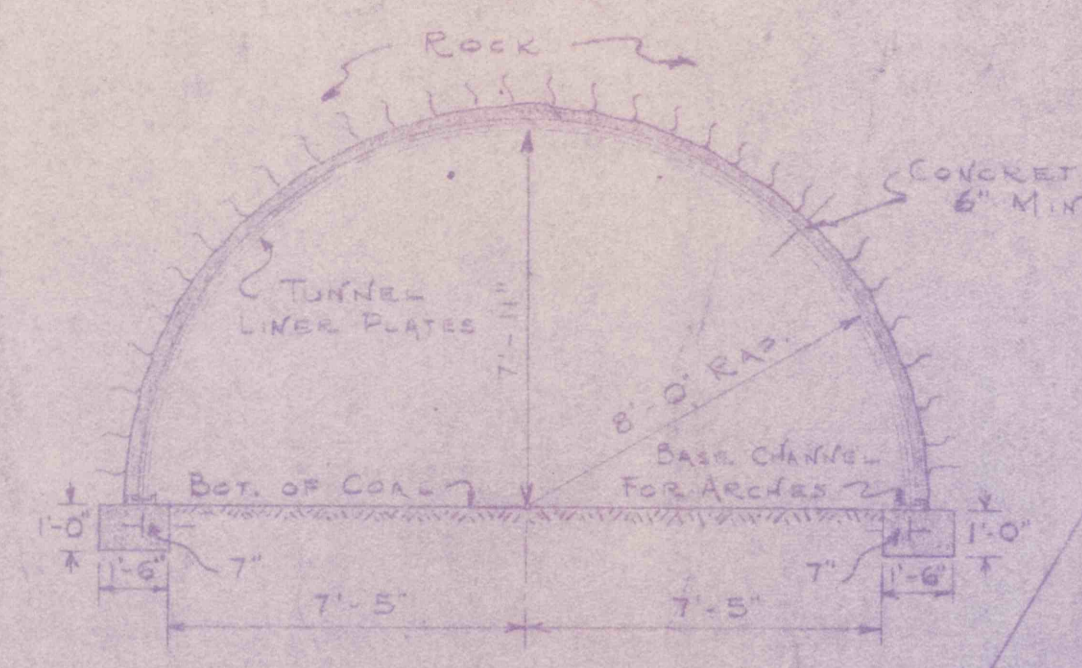


SECTION "B-B"  
SCALE 1/4" = 1'-0"

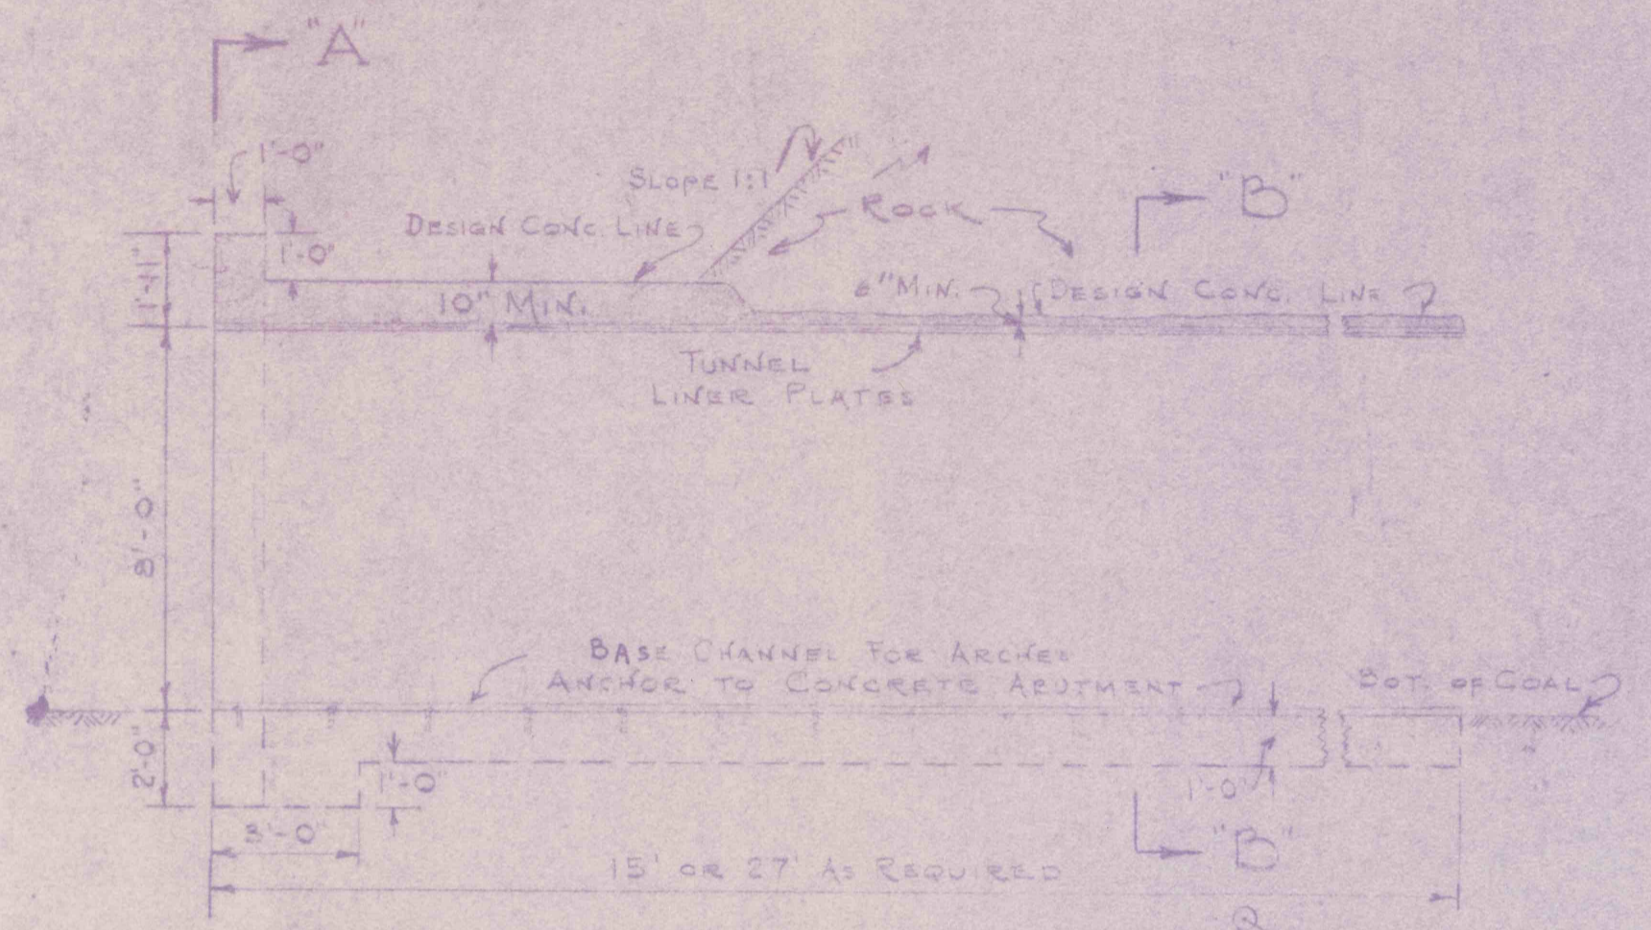

TYPICAL LONGITUDINAL SECTION  
SCALE 1/4" = 1'-0"

NOTE: DISTANCE FROM REF. PT. A TO BEND IN TRACK ENTRY IS 285.57'

REF. PT. 43,650.15 N. 30,408.24 E.

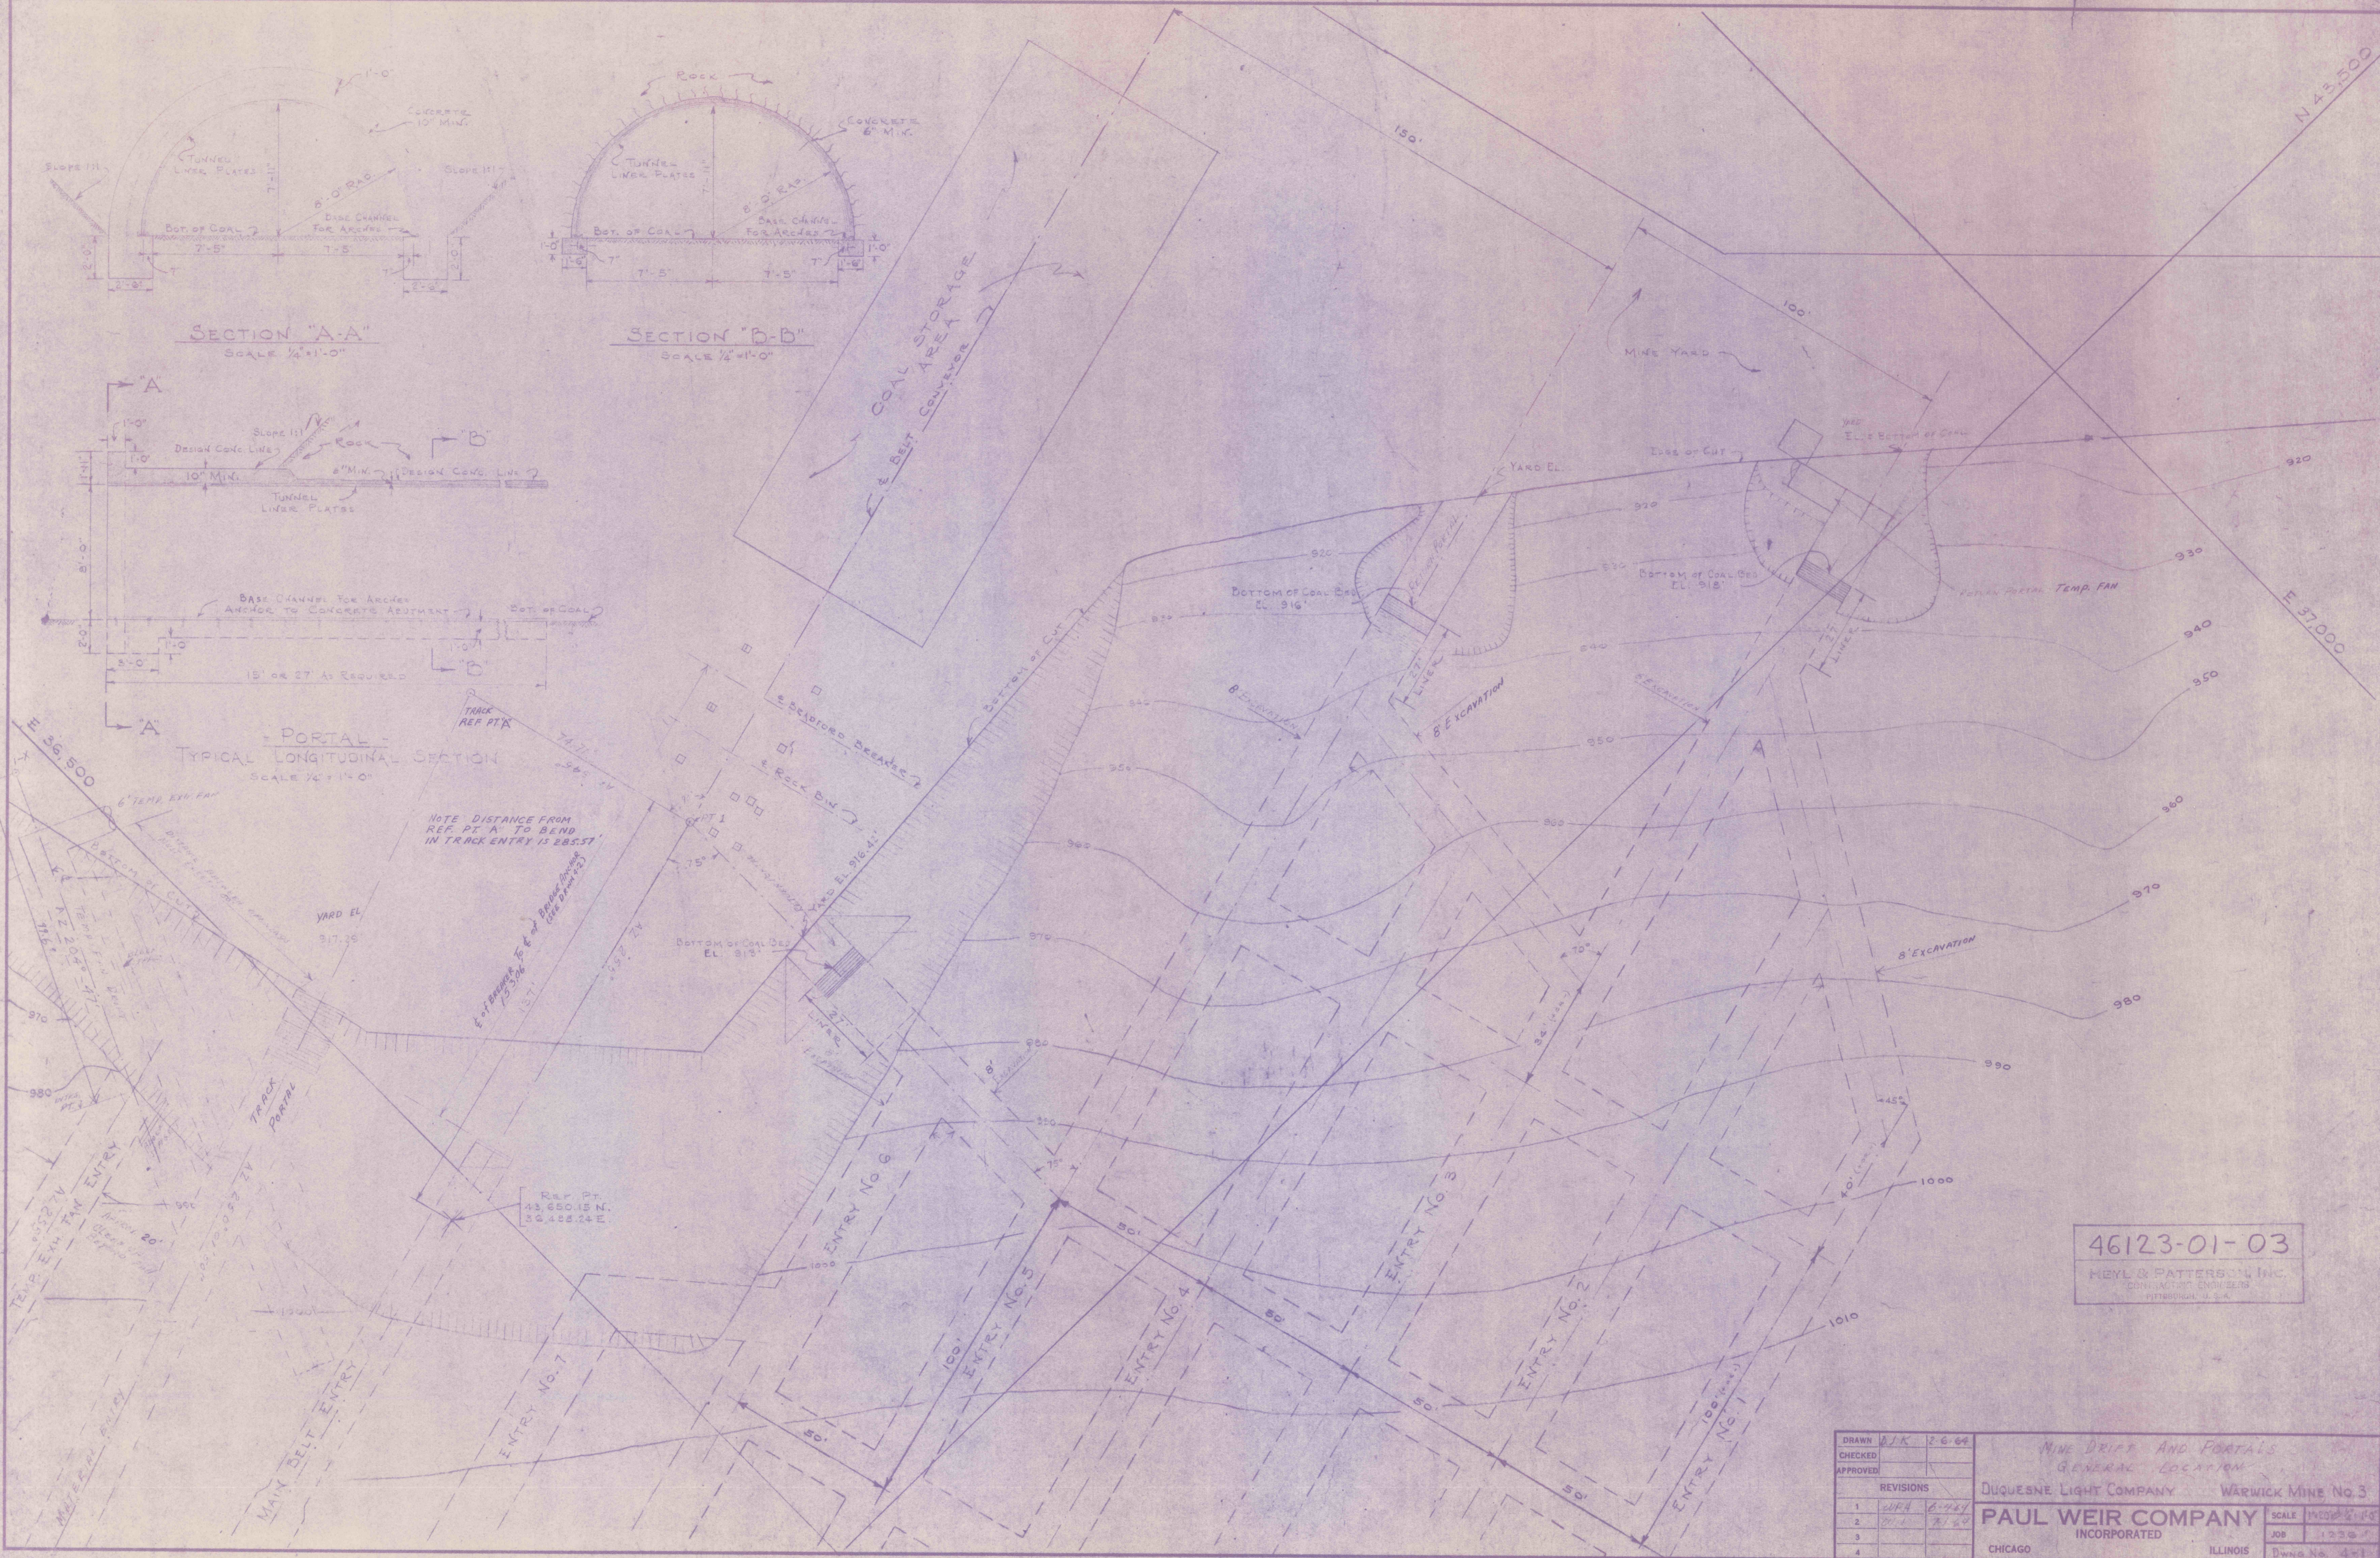

46123-01-03  
MEYER & PATTERSON, INC.  
CONSULTING ENGINEERS  
PITTSBURGH, U.S.A.

DRAWN	JJK	2-6-66
CHECKED		
APPROVED		
REVISIONS		
1	WHA	6-4-67
2	WHA	7-1-67
3		
4		

MINE DRIFT AND PORTALS  
GENERAL LOCATION  
DUQUESNE LIGHT COMPANY  
WARWICK MINE No. 3  
**PAUL WEIR COMPANY**  
INCORPORATED  
CHICAGO ILLINOIS  
SCALE: MEAS. 2" = 10'  
JOB: 1236  
DWG. No. 4-1