


OLD MAIN HEADING




1st. DIP HEADING

- LEGEND
- R. RIGHT
 - L. LEFT
 - T.R. TOP ROCK
 - B. BONE
 - C. COAL
 - S. SLATE

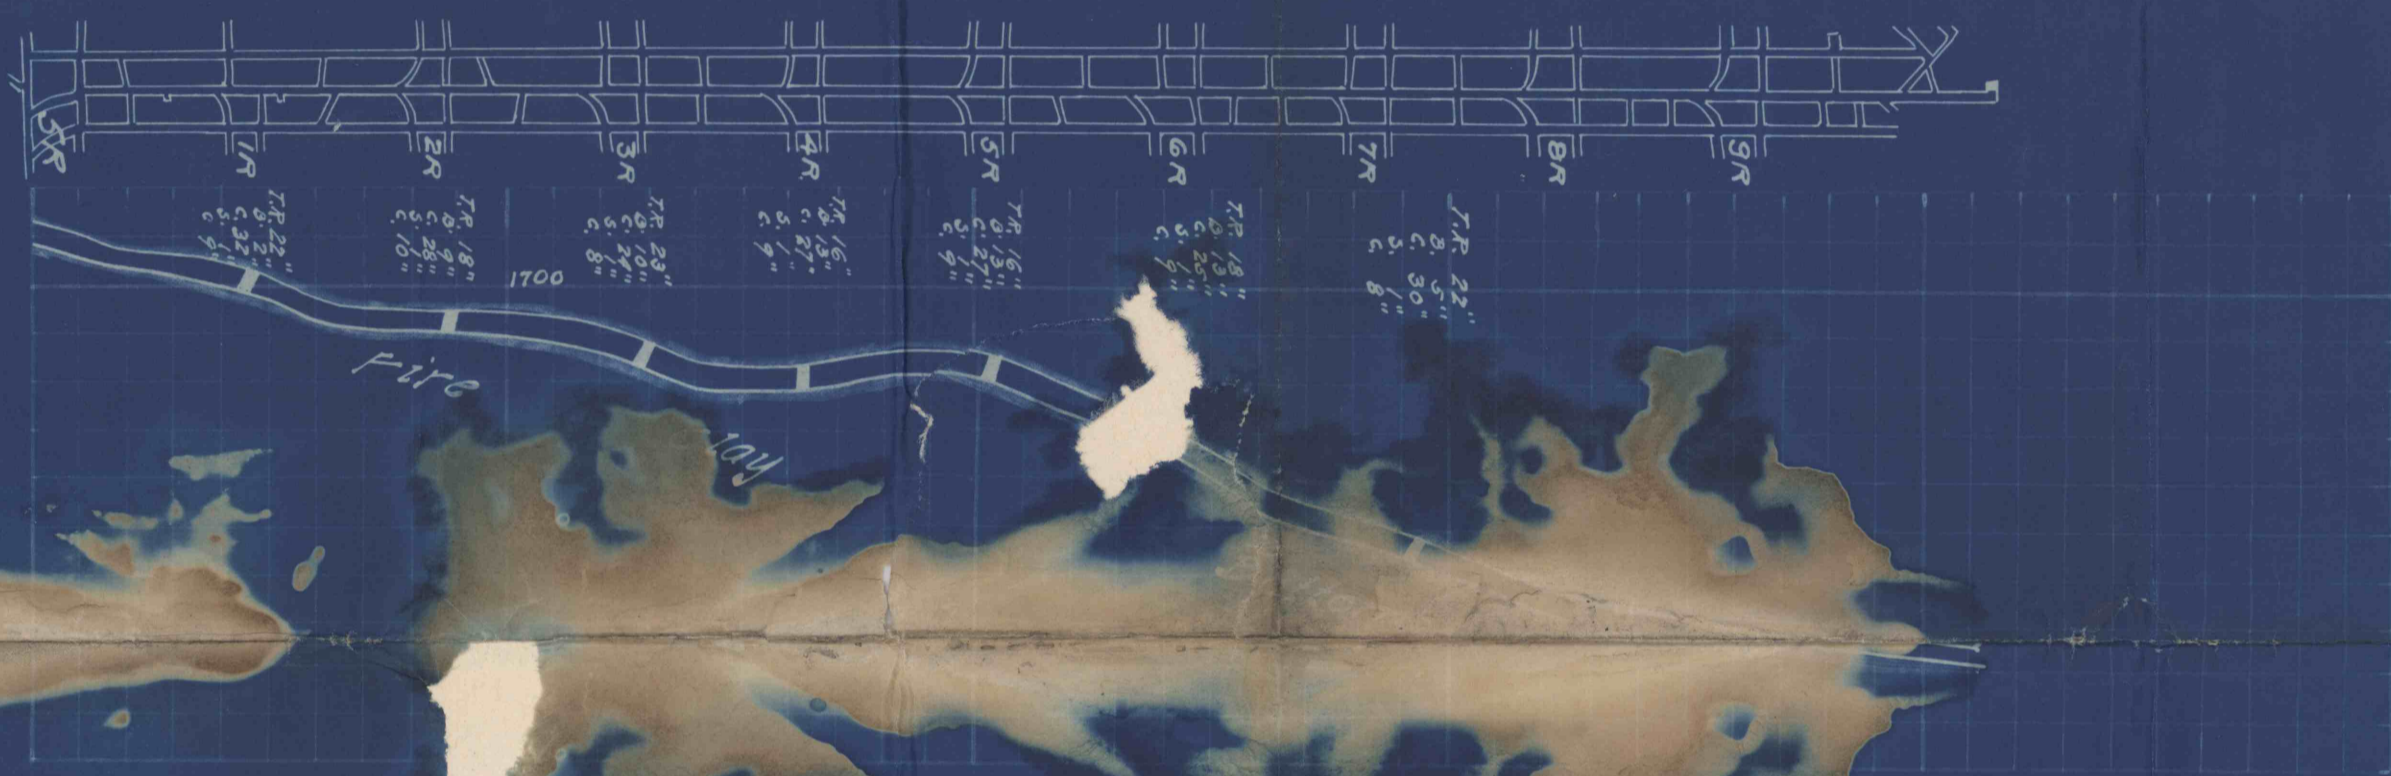

5 RIGHT & 5 LEFT HEADINGS

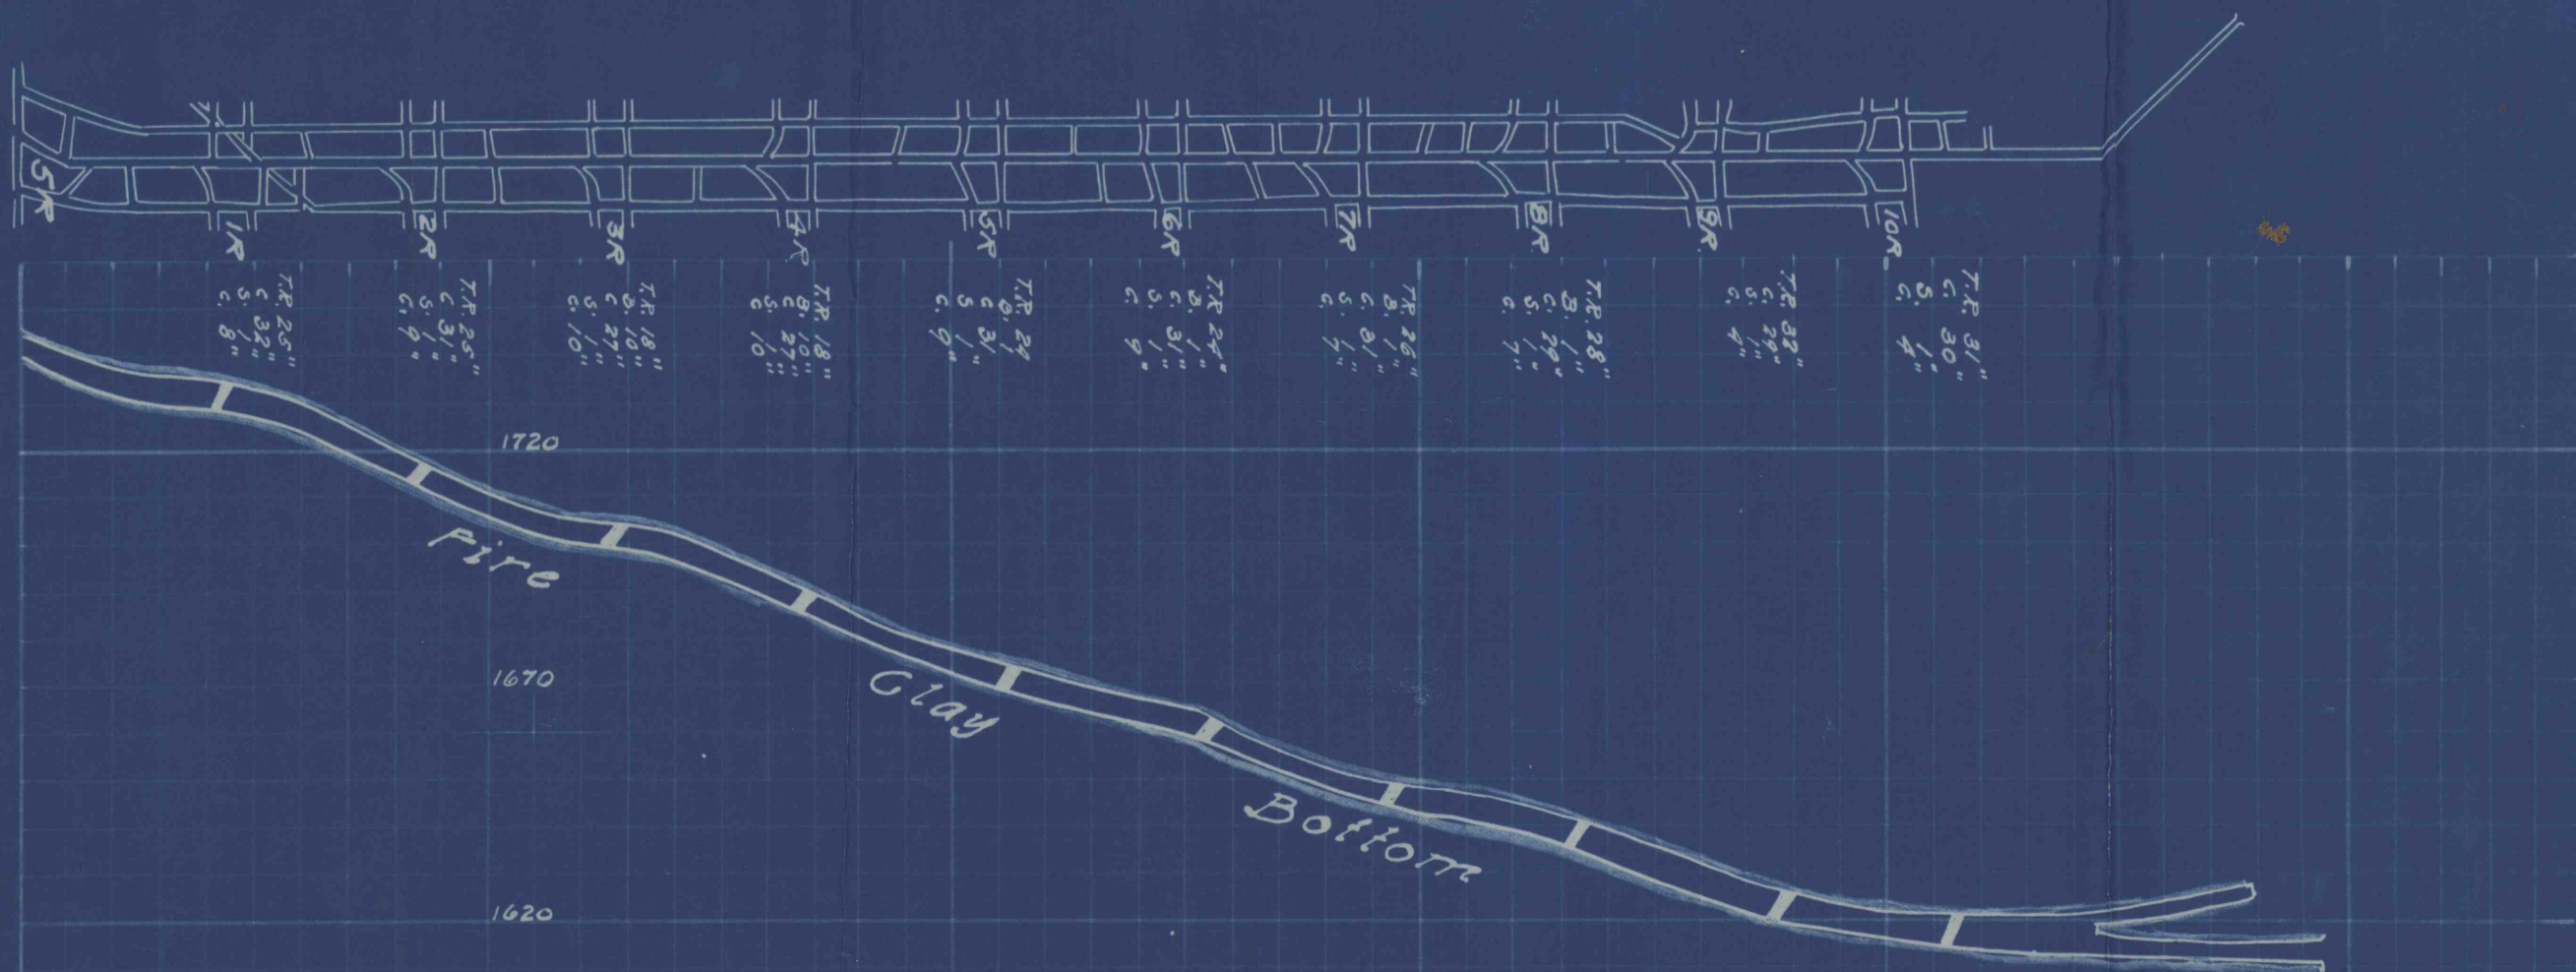

2nd. DIP HEADING

PROFILES OF
4 MAIN HAULAGE HEADINGS
IN
RICH HILL NO. 1 MINE
HASTINGS PA.

MARCH 1920.

SCALE IN FEET



Handwritten note:
Boulder Co. 1920
Rich Hill No. 1 Mine
Hastings Pa.